





Route Log Progress Chart

DRAFT

Please Note: Errors and Omissions May Exist.
Contact the VTrans Mapping Unit with questions or concerns.

DISTRICT	TOWN	ROUTE
8	ST. ALBANS CITY	US-7

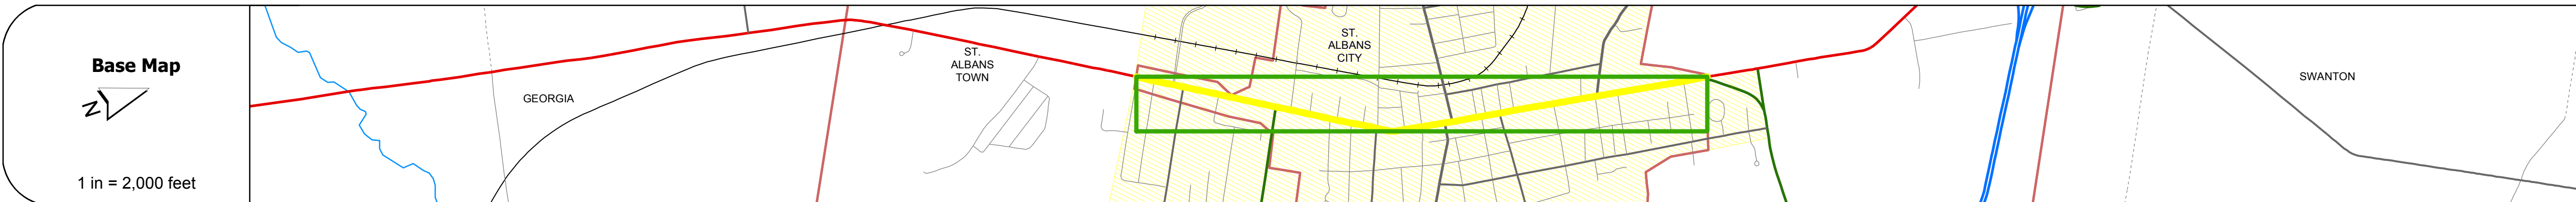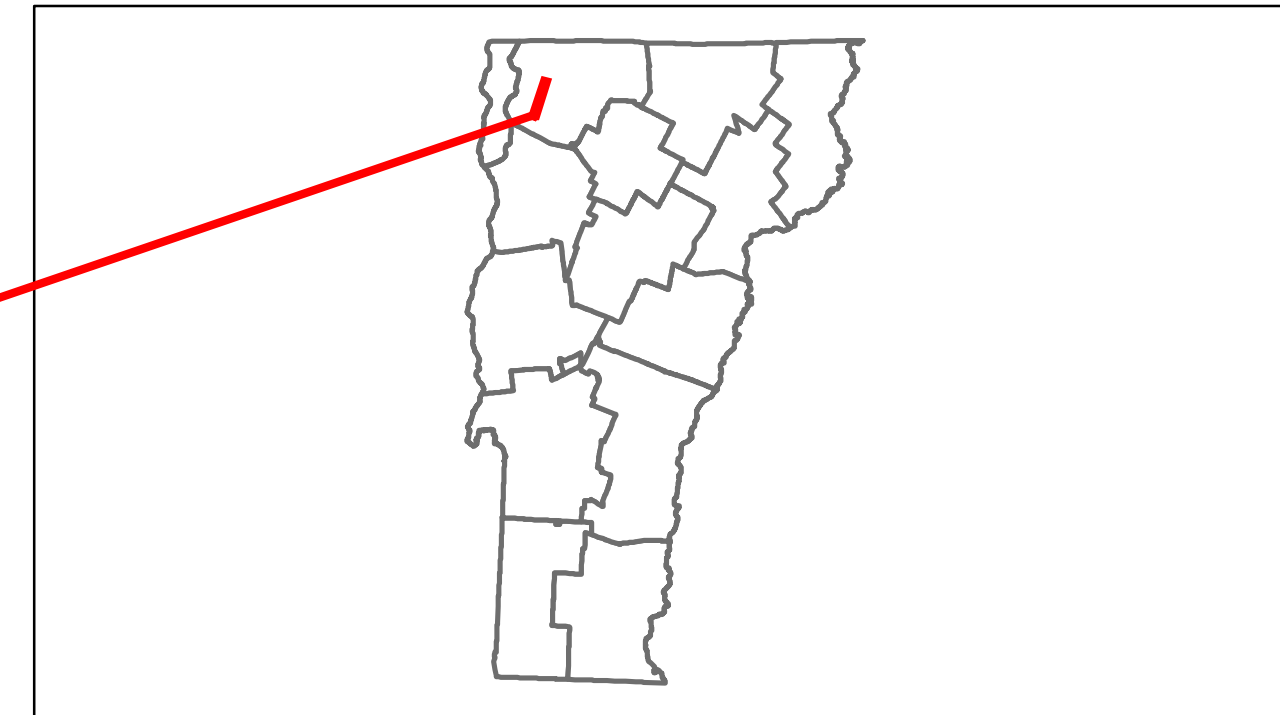

DESCRIPTION BLOCK
<p>Culvert 170: Culvert - 1957 Structure No. 308000017006121 Length: 10' Under Clearance: 8.0' Facility Carried: US7 Bridge Type: RC BOX Features Intersected: RUGG BROOK Maintenance: City/Municipal</p> <p>Culvert 170A: Culvert - 1957 Structure No. 308000170A06121 Length: 7' Under Clearance: 5.0' Facility Carried: US7 Bridge Type: RC PIPE Features Intersected: BROOK Maintenance: City/Municipal</p> <p>Culvert 171: Culvert - 1957 Structure No. 308000017106121 Length: 9' Under Clearance: 6.5' Facility Carried: US7 Bridge Type: RC BOX Features Intersected: STEVENS BROOK Maintenance: State</p>

Road Widths	Travellane	Roadway	Lane Count	Base	Subbase
	28	44	2	24'	

Curves	Grades
77	

Historic Projects
<p>2003: STP 88041(S)</p> <p>1977: M 8000(2)</p> <p>1957: FU 52(8)</p> <p>1955: SA 388</p> <p>© City Project 1934: NRM 52-D © City Project</p>

Maintenance Garage
(Not State Maintained)

Traffic Counters
S6F017 S6F158 S6F160 S6F209 S6F159 S6F160 S6F161 S6F001 S6F162

Functional Class
16

Speed Zone

Year	005100	005100	005100	005100	005100	005100	005100	005100	005100	005100
2012	8500	12000	8900	1270(10900)	12800	16000	14300			
2011	8200	11700	8700	1290(1300)	12800	16200	14600			
2010	7800	11300	8400	1310(1700)	12800	16400	14800			
2009	7800	11500	9300	1310(1500)	12200	16300	14800			
2008	7800	11600	10200	1300(1300)	11500	16200	14700			

Year	Crash Locations
2012	[Crash symbols]
2011	[Crash symbols]
2010	[Crash symbols]
2009	[Crash symbols]
2008	[Crash symbols]

Historic Projects Retreatment, Resurface, Unknown, Bituminous Mix, Skimmy Mix, Bituminous Seal, Bituminous Concrete, Gravel, Surface Treated Gravel, Plant Mix, Reclaimed Base and Bituminous Concrete, Concrete	Functional Class 1-19 Speed Zones 25, 30, 35, 40, 45, 50, 55, 60, 65	Curves curve left, curve right Grades grade up, grade down	Road Widths (ft) Traffic Counters (counter ID)	AADT (count) Crash Locations Fatal, Injury, Property Damage Only, Unknown Crash Type	Mileage by Functional Class By Sheet 8000 16 - Urban - Minor Arterial 2.249 Total Mileage: 2.249 mi	Mileage by Town By Sheet ST. ALBANS CITY - u007-0612 2.249 of 2.249 Total Mileage: 2.249 mi	DISTRICT 8	TOWN ST. ALBANS CITY	Date: 04/02/14 1 of 1 TWN mileage: 0.0 to 2.249	ROUTE US-7 ETE mileage: 159.156 to 161.405
--	---	---	---	---	---	---	----------------------	--------------------------------	--	---