





Route Log Progress Chart

DRAFT

Please Note: Errors and Omissions May Exist.
Contact the VTrans Mapping Unit with questions or concerns.


DISTRICT	TOWN	ROUTE
3	CLARENDON	US-7

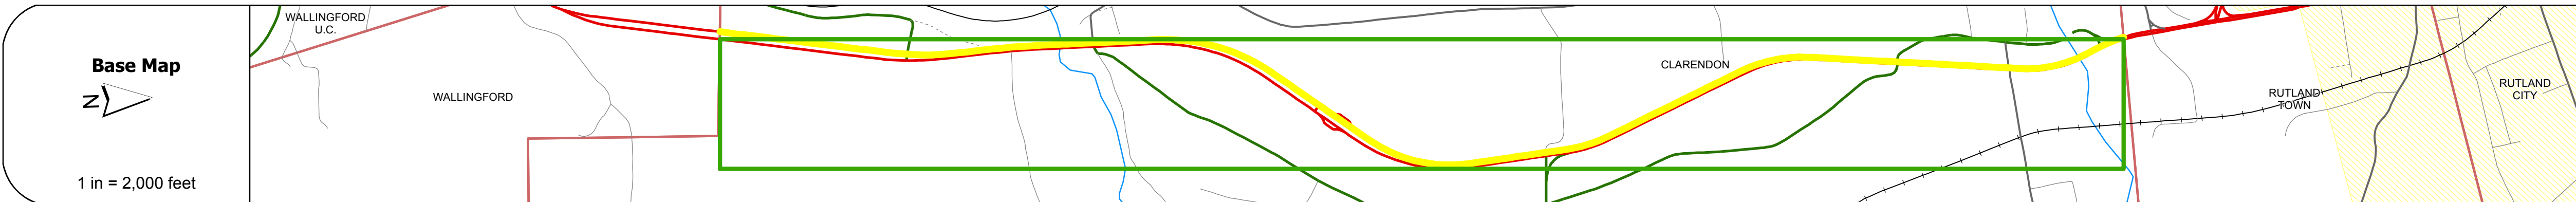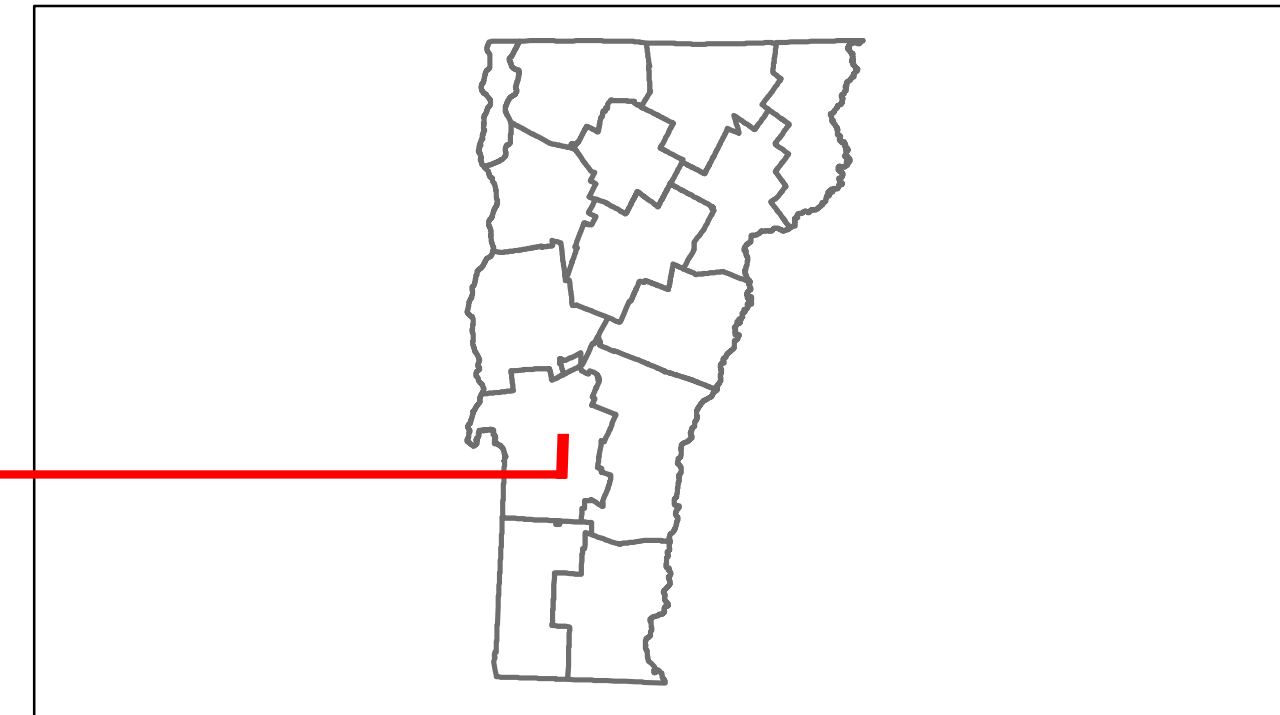

Stick Diagram









- Town Boundary
- Village/UC Boundaries
- District Boundaries
- State/Town Highway Change
- Divided Highway Limits
- Ghost Section Boundary
- FAU Limits
- Streams
- Town Center
- Primary Structures
- Secondary Structures
- Stations (Feet)
- Railroad Crossings
- Divided State Highway
- State Highway
- Divided Class 1 Town Highway
- Class 1 Town Highway

Scale: 1in = 2000 FEET

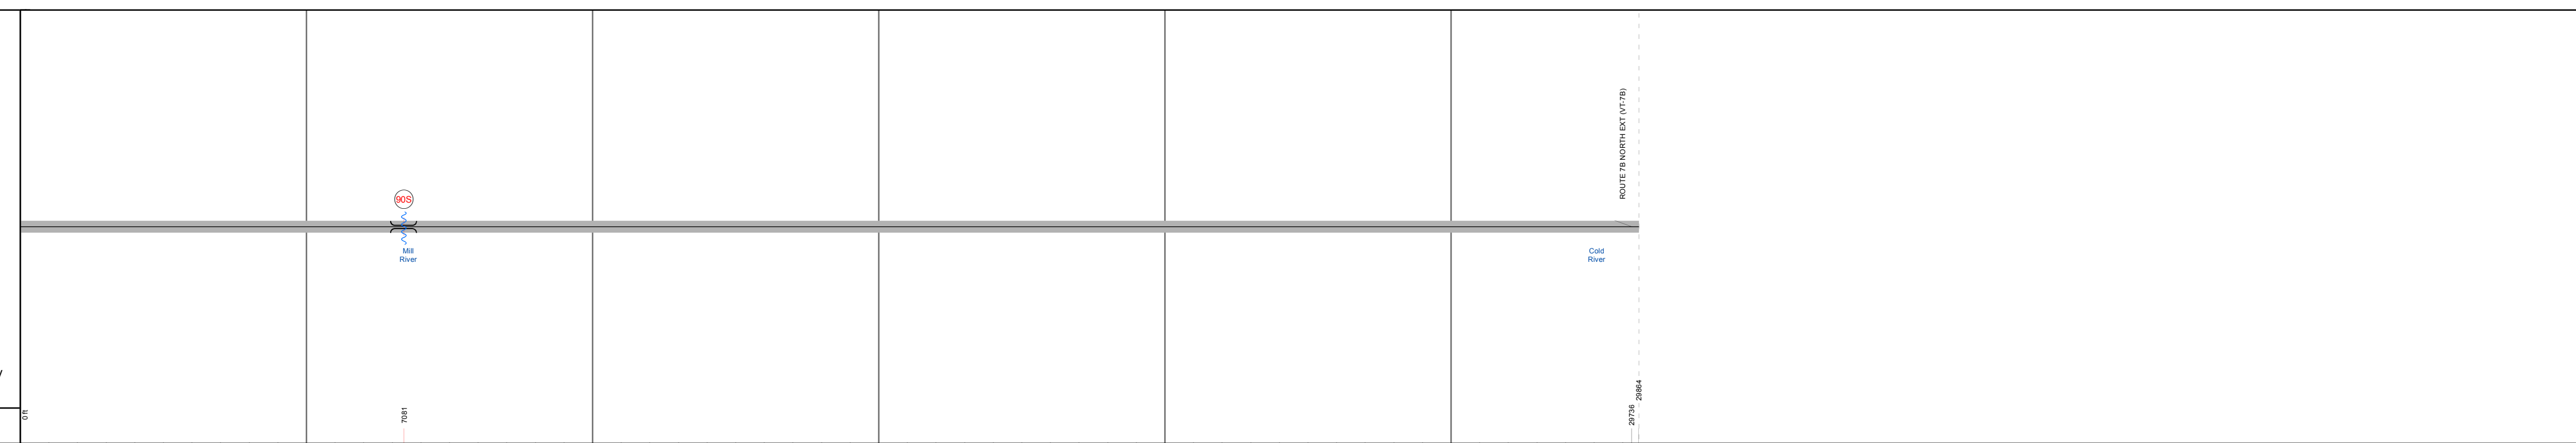

DESCRIPTION BLOCK

Bridge 90S:
 Stringer/multi-beam or girder - 1967
 Structure No. 200019090S11052
 Length: 336'
 Width: 30.0'
 Facility Carried: US 00007 ML
 Bridge Type: 4 SP ROLLED BEAM
 Features Intersected: MILL RIVER
 Surface: Bituminous
 Maintenance/Ownership: State

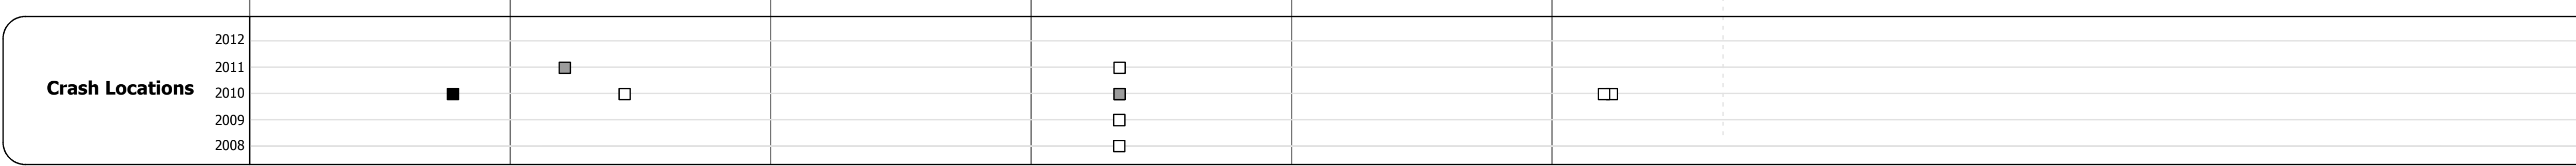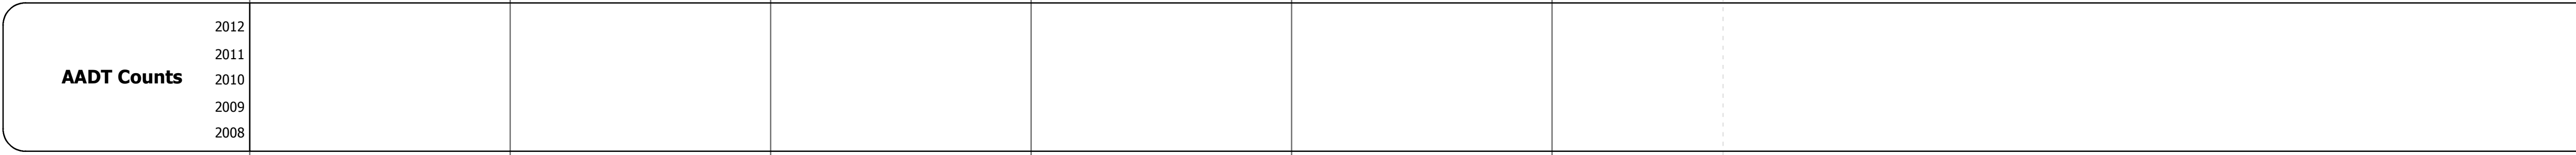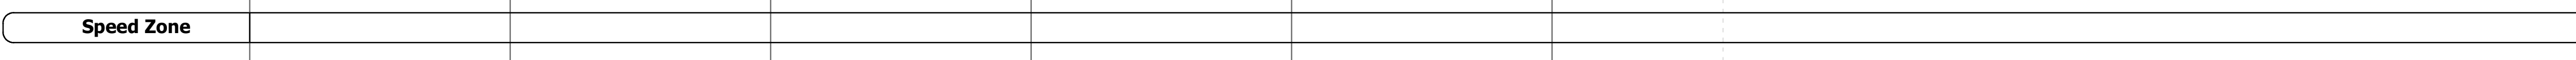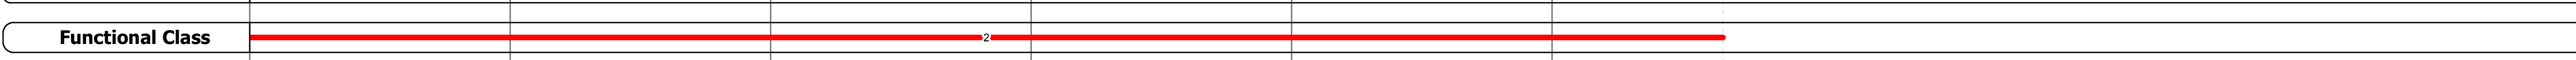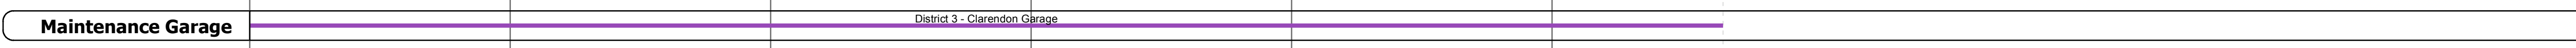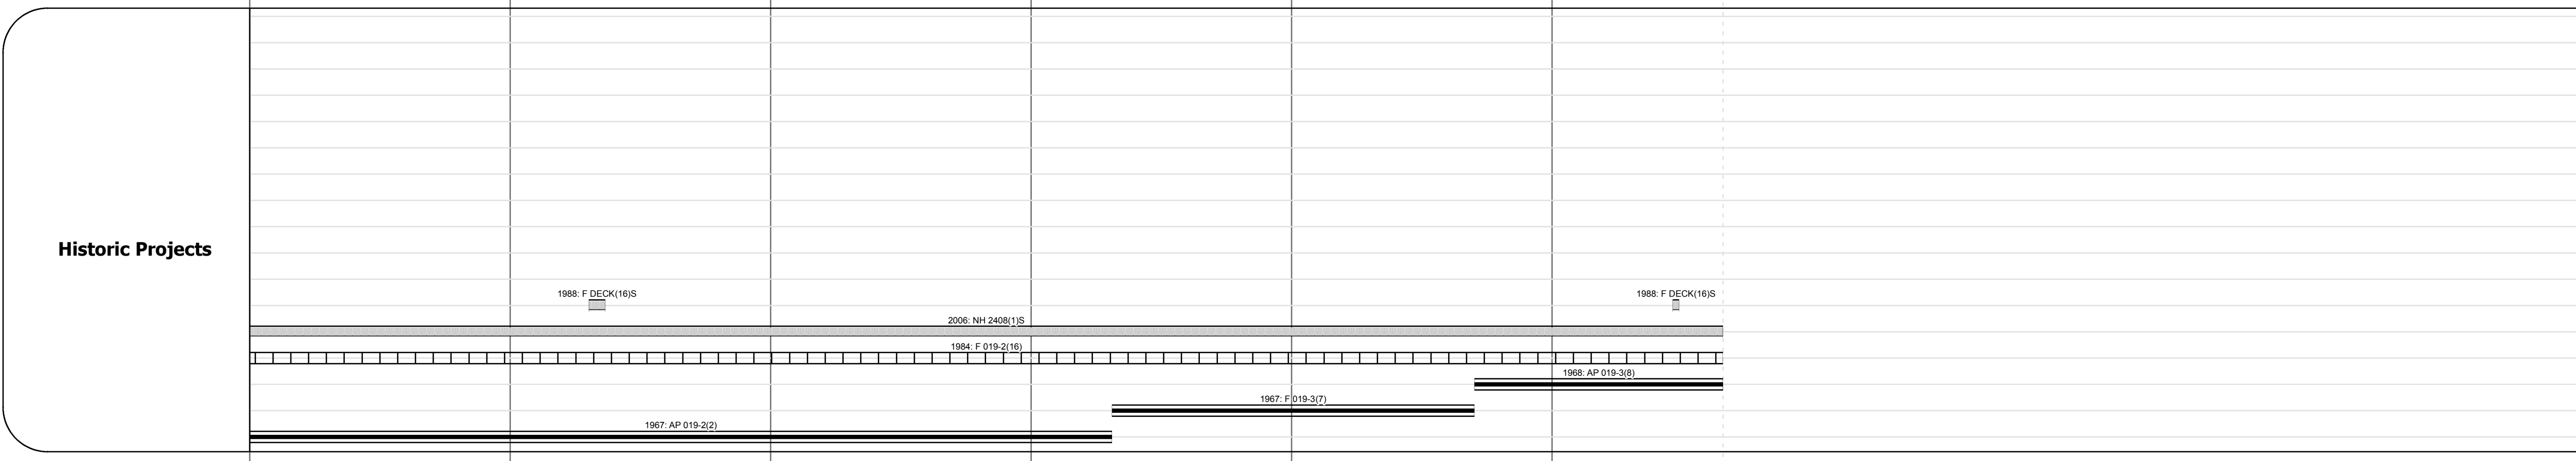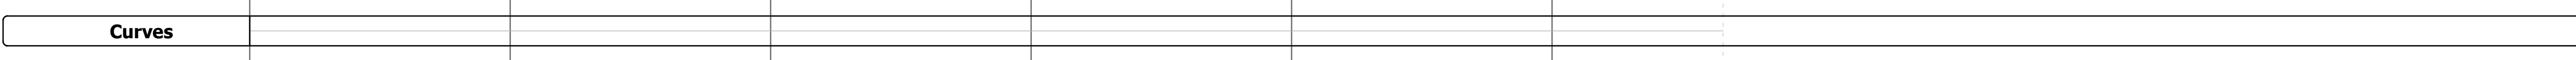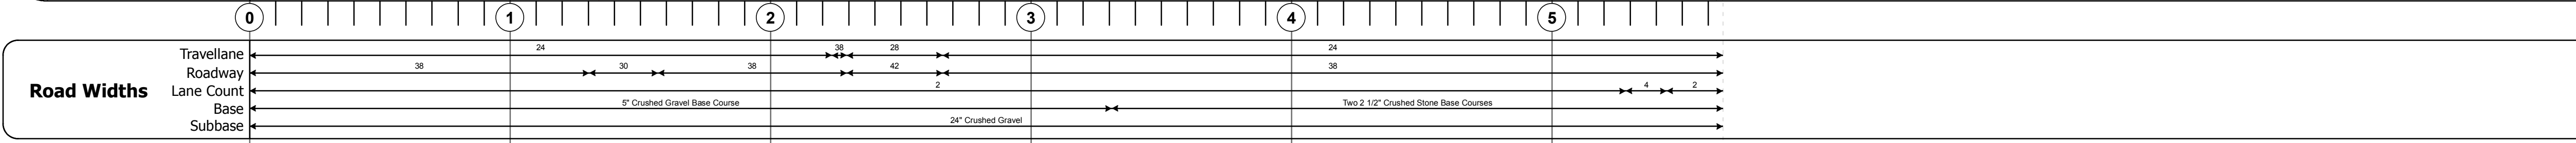

<p>Historic Projects</p> <ul style="list-style-type: none"> Retreatment Resurface Unknown Bituminous Mix Skimny Mix Bituminous Seal Gravel Surface Treated Gravel Plant Mix Reclaimed Base and Bituminous Concrete Concrete 	<p>Functional Class</p> <ul style="list-style-type: none"> 1 2 3 4 5 6 7 8 9 10 11 12 13 14 15 16 17 18 19 <p>Speed Zones</p> <ul style="list-style-type: none"> 25 30 35 40 45 50 55 60 65 	<p>Curves</p> <ul style="list-style-type: none"> curve left curve right <p>Grades</p> <ul style="list-style-type: none"> grade up grade down 	<p>Road Widths</p> <p>(ft)</p>	<p>Traffic Counters</p> <p>(counter ID)</p>	<p>AADT</p> <p>(count)</p>	<p>Crash Locations</p> <ul style="list-style-type: none"> Fatal Injury Property Damage Only Unknown Crash Type 	<p>Mileage by Functional Class By Sheet</p> <p>019-3 2 - Rural - Principal Arterial 5.656</p>	<p>Mileage by Town By Sheet</p> <p>CLARENDON - U007-1105S 5.656 of 5.656</p>	<p>DISTRICT</p> <p>3</p>	<p>TOWN</p> <p>CLARENDON</p>	<p>Date: 04/02/14</p>	<p>ROUTE</p> <p>US-7</p> <p>ETE mileage: 57,828 to 63,484</p>
<p>Total Mileage: 5.656 mi</p>								<p>Total Mileage: 5.656 mi</p>		<p>1 of 1</p> <p>TWN mileage: 0.0 to 5.656</p>	<p>ROUTE</p> <p>US-7</p>	