




# Route Log Progress Chart

**DRAFT**

Please Note: Errors and Omissions May Exist.  
Contact the VTrans Mapping Unit with questions or concerns.

DISTRICT	TOWN	ROUTE
3	PITTSFORD	VT-3

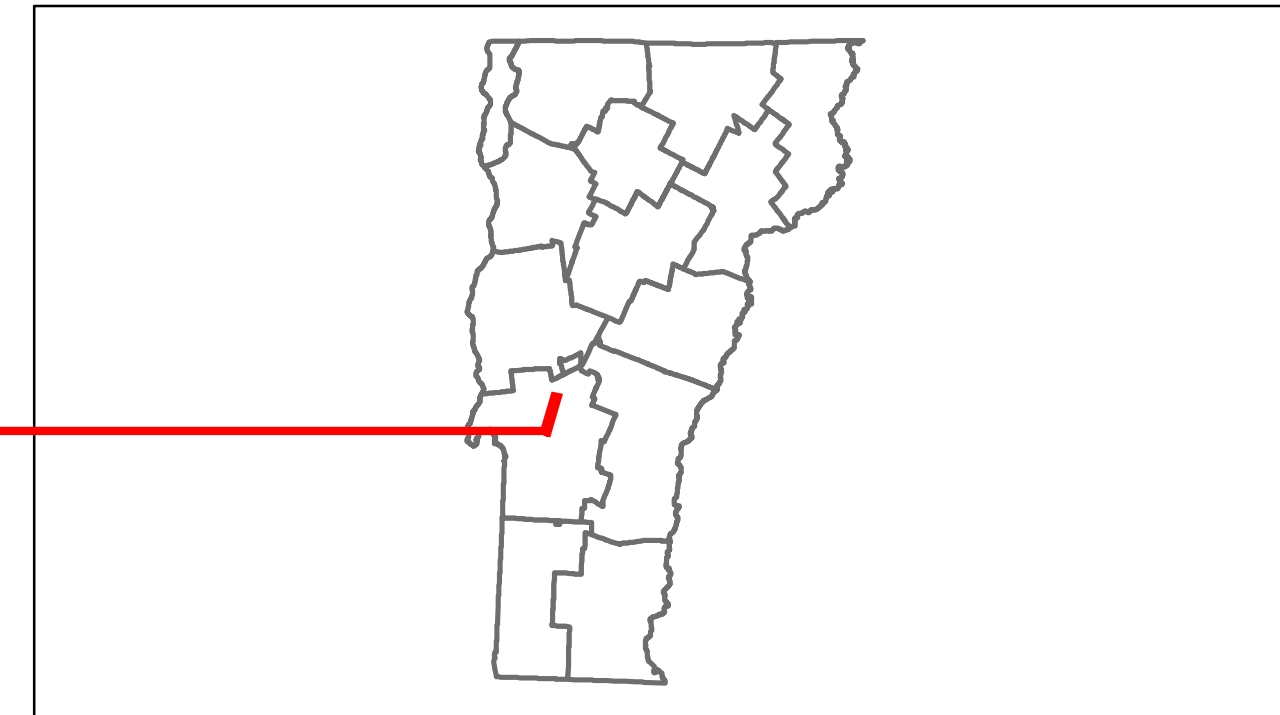


DESCRIPTION BLOCK	
Culvert 3:	1954 Structure No. 300163000311161 Length: 6' Under Clearance: 6.0' Facility Carried: VT3 Bridge Type: A.C.C.G.M.P. Features Intersected: BROOK Maintenance: State
Culvert 4:	1960 Structure No. 300163000411161 Length: 6' Under Clearance: 6.0' Facility Carried: VT3 Bridge Type: A.C.C.G.M.P. Features Intersected: BROOK Maintenance: State

Road Widths	Station
Travellane	20
Roadway	22
Lane Count	2
Base	
Subbase	

Curves	Station	Radius (ft)
	11	18
	10	12
	6	4
	7	6
	6	6

Grades	Station	Grade (%)
		+6.0
		-6.0

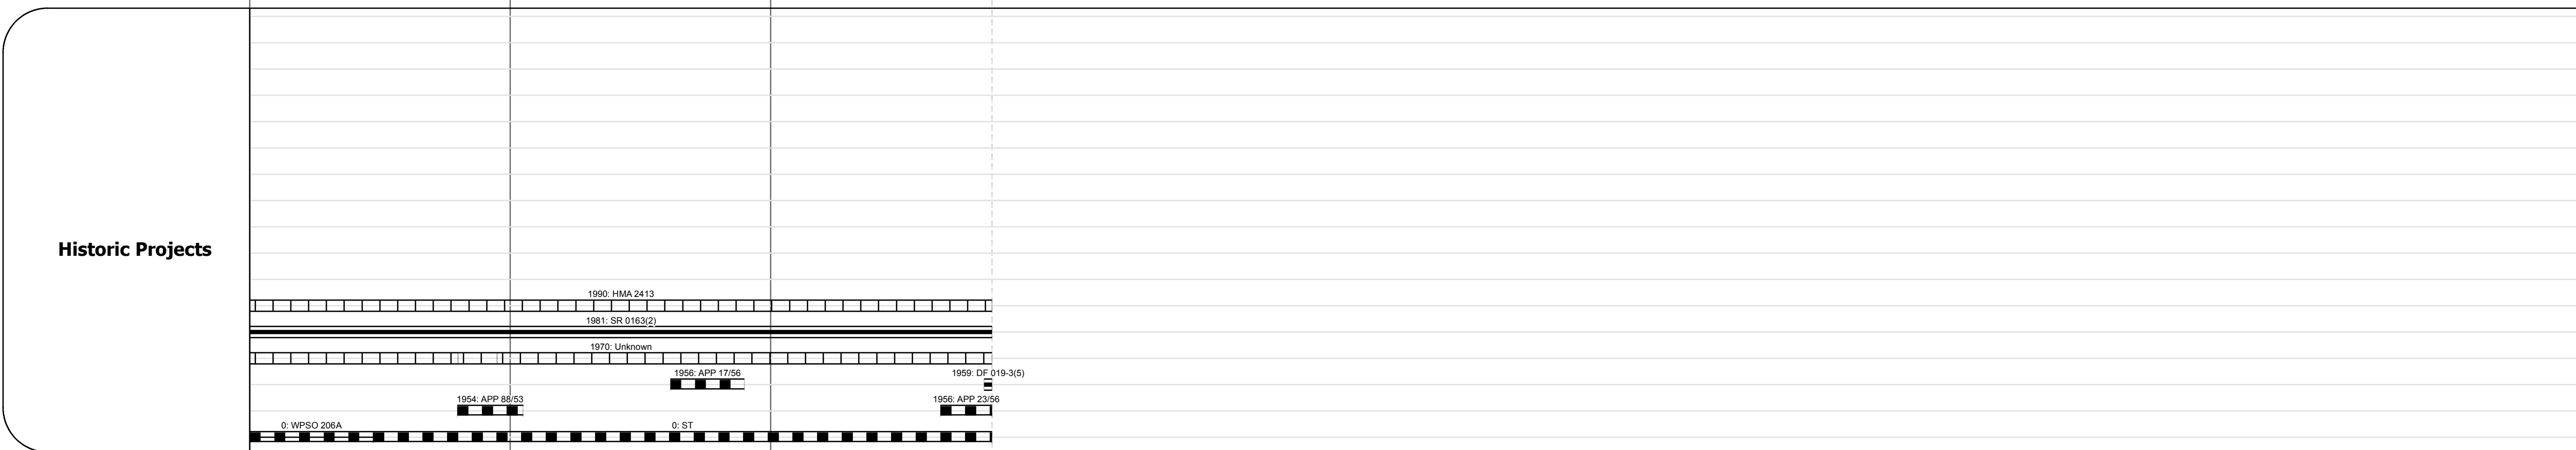

Maintenance Garage	Station
District 3 - Mendon Garage	

Traffic Counters	Station
568137	

Functional Class	Station
7	

Speed Zone	Station
35	

Year	Station 1	Station 2	Station 3
2012	1600	2600	2700
2011	1600	2700	2800
2010	1500	2800	2700
2009	1500	2700	2600
2008	1400	2600	

Year	Station 1	Station 2	Station 3
2012			
2011			
2010			
2009			
2008			

<b>Historic Projects</b> Retreatment, Resurface, Unknown, Bituminous Mix, Skippy Mix, Bituminous Seal, Bituminous Concrete, Surface Treated Gravel, Plant Mix, Reclaimed Base and Bituminous Concrete, Concrete	<b>Functional Class</b> 1, 2, 3, 4, 5, 6, 7, 8, 9, 10, 11, 12, 13, 14, 15, 16, 17, 18, 19	<b>Curves</b> curve left, curve right	<b>Road Widths</b> (ft)	<b>Grades</b> grade up, grade down	<b>Traffic Counters</b> (counter ID)	<b>Crash Locations</b> Fatal, Injury, Property Damage Only, Unknown Crash Type	<b>Mileage by Functional Class By Sheet</b> 0163 7 - Rural - Major collector 2.850 <b>Total Mileage: 2.850 mi</b>	<b>Mileage by Town By Sheet</b> PITTSFORD - V003-1116 2.85 of 2.85 <b>Total Mileage: 2.85 mi</b>	<b>DISTRICT</b> 3	<b>TOWN</b> PITTSFORD	<b>Date:</b> 04/02/14	<b>ROUTE</b> VT-3 ETE mileage: 4.978 to 7.828
--	--	--	----------------------------	---------------------------------------	---	---	---	--	----------------------	--------------------------	-----------------------	---