





Route Log Progress Chart

DRAFT

Please Note: Errors and Omissions May Exist.
Contact the VTrans Mapping Unit with questions or concerns.

DISTRICT	TOWN	ROUTE
2	BRATTLEBORO	VT-9

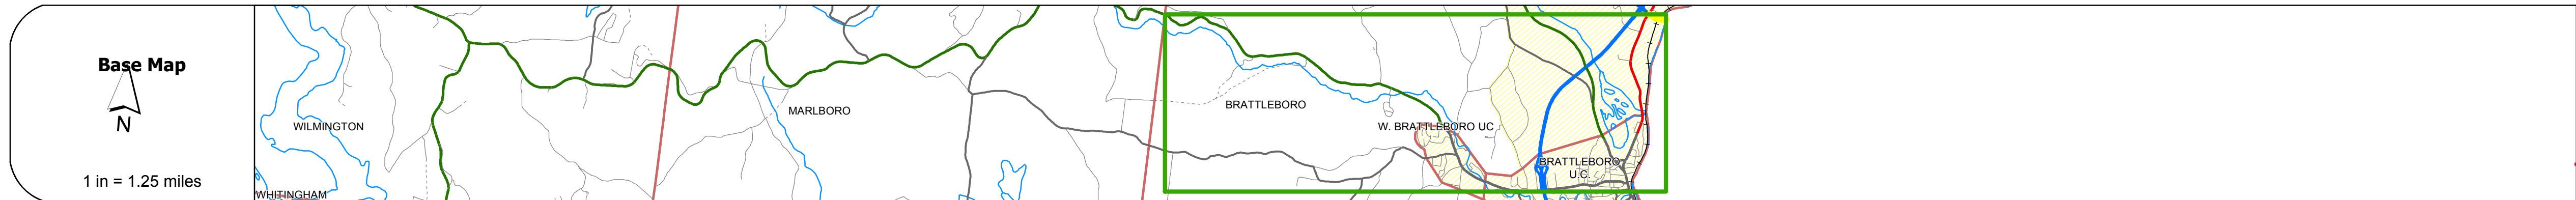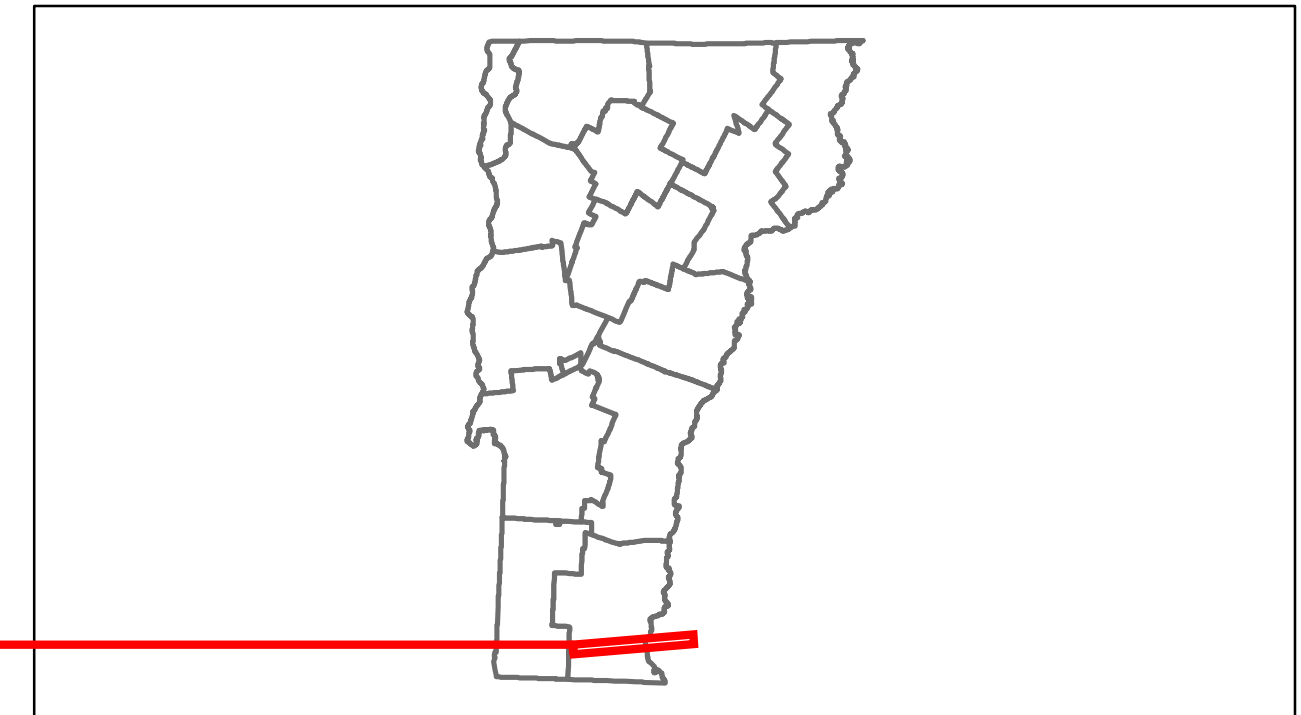

Road Widths	<table border="1"> <tr> <td>Travellane</td> <td>40</td> <td>20</td> </tr> <tr> <td>Roadway</td> <td>48</td> <td>42</td> </tr> <tr> <td>Lane Count</td> <td>4</td> <td>2</td> </tr> <tr> <td>Base</td> <td>4" Crushed Stone</td> <td></td> </tr> <tr> <td>Subbase</td> <td>12" Gravel</td> <td></td> </tr> </table>	Travellane	40	20	Roadway	48	42	Lane Count	4	2	Base	4" Crushed Stone		Subbase	12" Gravel	
Travellane	40	20														
Roadway	48	42														
Lane Count	4	2														
Base	4" Crushed Stone															
Subbase	12" Gravel															

Curves	
---------------	--

Grades	
---------------	--

Historic Projects	<p>2004: NH 010-2(2)</p> <p>1985: F 010-2(1)B</p> <p>1985: F 041-1(1)</p> <p>1937: WPGS 214-A</p> <p>0 - ST</p> <p>1937: Unknown</p>
--------------------------	--

Maintenance Garage	
---------------------------	--

Traffic Counters	SRX339
-------------------------	--------

Functional Class	14
-------------------------	----

Speed Zone	55, 65
-------------------	--------

AADT Counts	<table border="1"> <tr> <td>2012</td> <td>13600</td> </tr> <tr> <td>2011</td> <td>13300</td> </tr> <tr> <td>2010</td> <td>13000</td> </tr> <tr> <td>2009</td> <td>13000</td> </tr> <tr> <td>2008</td> <td>13000</td> </tr> </table>	2012	13600	2011	13300	2010	13000	2009	13000	2008	13000
2012	13600										
2011	13300										
2010	13000										
2009	13000										
2008	13000										

Crash Locations	<table border="1"> <tr> <td>2012</td> <td></td> </tr> <tr> <td>2011</td> <td></td> </tr> <tr> <td>2010</td> <td></td> </tr> <tr> <td>2009</td> <td></td> </tr> <tr> <td>2008</td> <td></td> </tr> </table>	2012		2011		2010		2009		2008	
2012											
2011											
2010											
2009											
2008											

DESCRIPTION BLOCK	

Historic Projects Retreatment, Resurface, Unknown, Bituminous Mix, Skippy Mix, Bituminous Seal, Bituminous Concrete, Gravel, Surface Treated Gravel, Plant Mix, Reclaimed Base and Bituminous Concrete, Concrete	Functional Class 1, 2, 6, 7, 8, 11, 12, 14, 16, 17, 19	Curves curve left, curve right	Road Widths (ft)	Traffic Counters (counter ID)	AADT (count)	Crash Locations Fatal, Injury, Property Damage Only, Unknown Crash Type	Mileage by Functional Class By Sheet 010-2 14 - Urban - Principal Arterial - other 0.513	Mileage by Town By Sheet BRATTLEBORO - V009-1302 Ghost Section - US-5 (2.306 to 4.615) 0.513 of 9.513 2.309	DISTRICT 2	TOWN BRATTLEBORO	Date: 04/02/14	ROUTE VT-9 ETE mileage: 46.446 to 46.959
Total Mileage: 0.513 mi								Total Mileage: 0.513 mi	2 of 2 TWN mileage: 9.0 to 7.204			