













Route Log Progress Chart

DRAFT

Please Note: Errors and Omissions May Exist.
Contact the VTrans Mapping Unit with questions or concerns.

DISTRICT	TOWN	ROUTE
1	WINHALL	VT-11

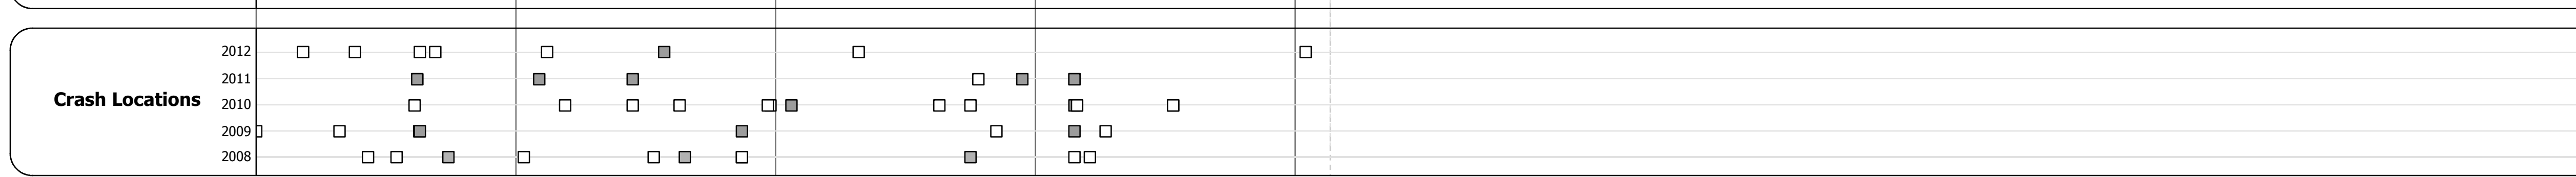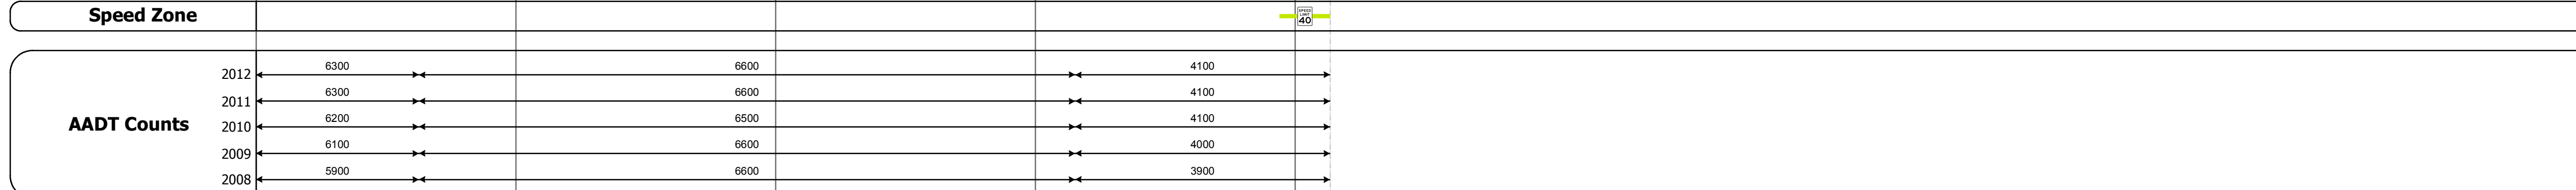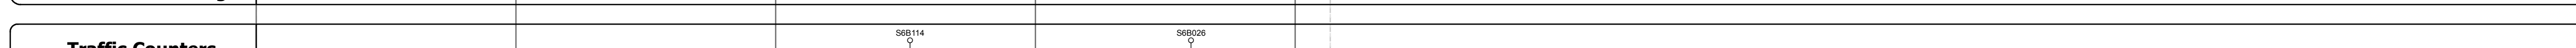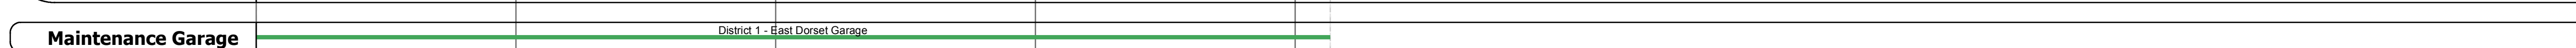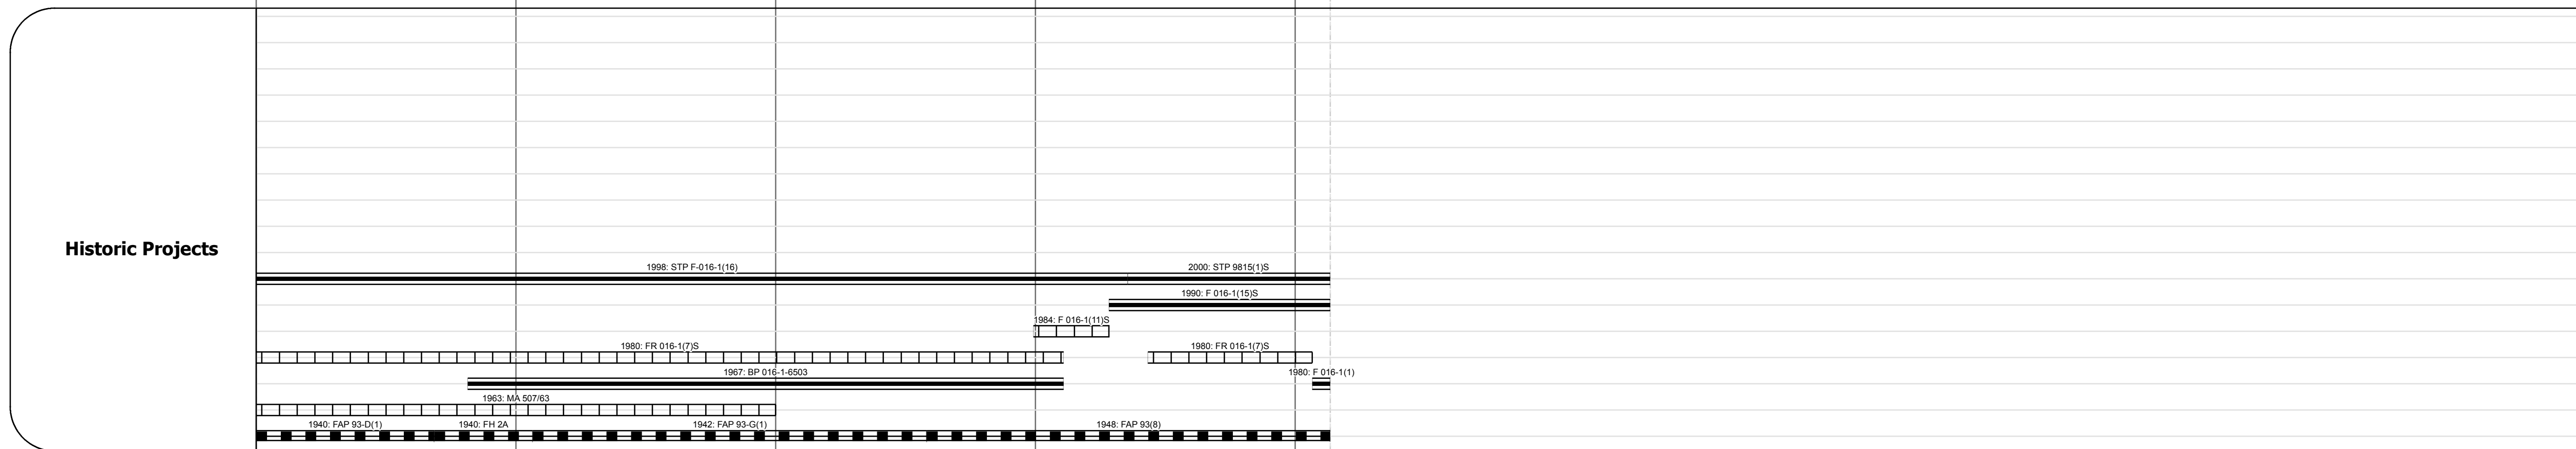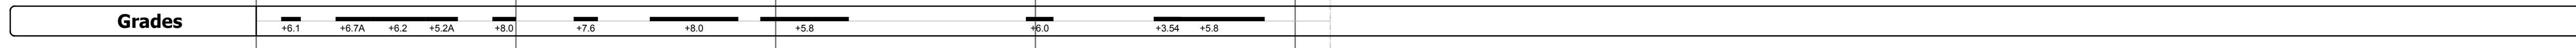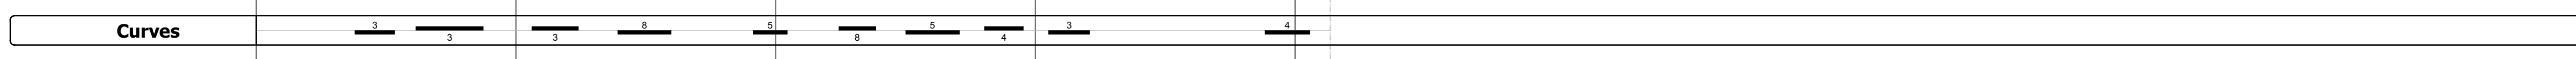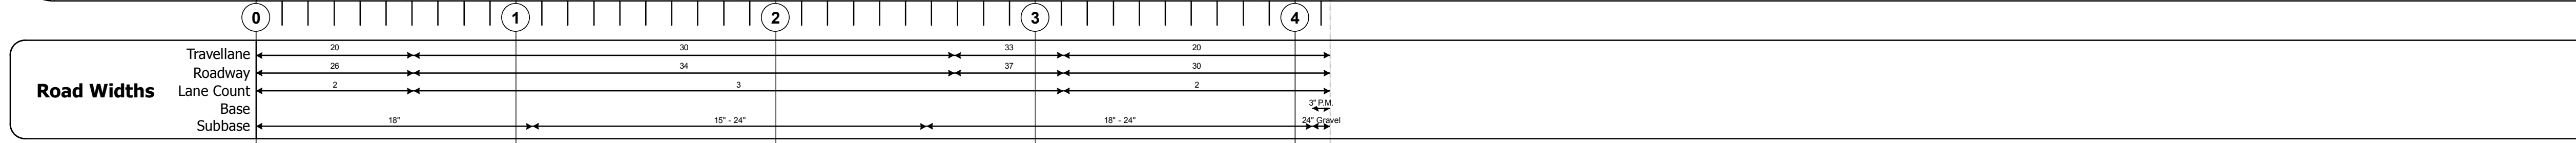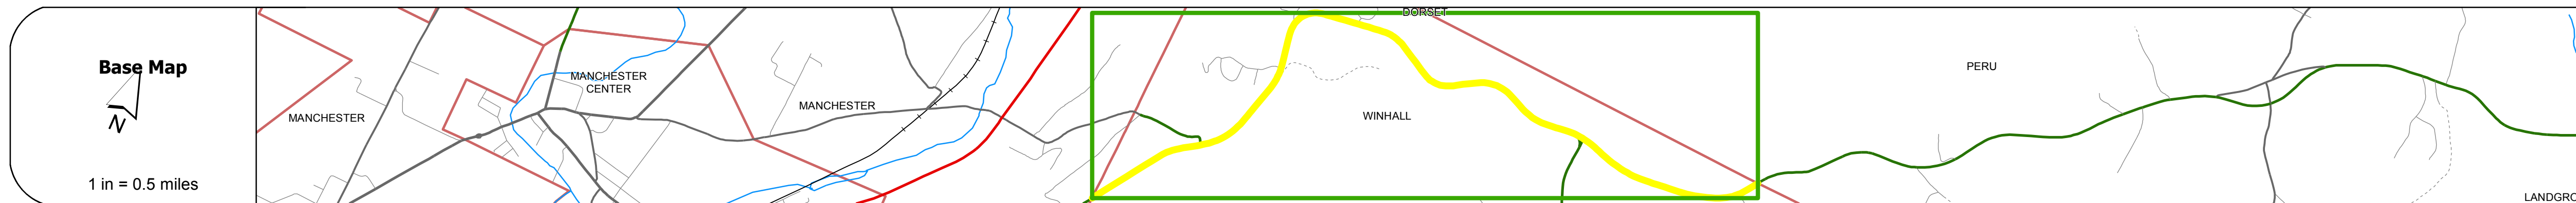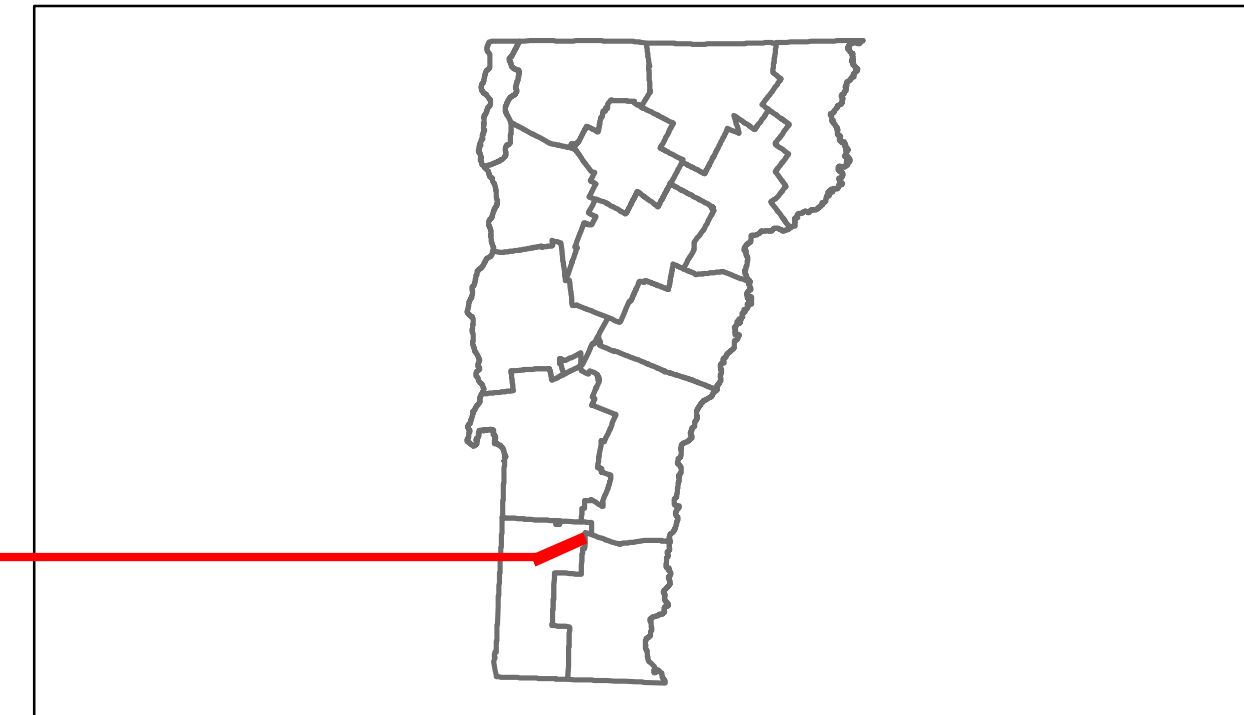

DESCRIPTION BLOCK

Culvert 6:
Culvert - 1940
Structure No. 300016000602161
Length: 13'
Under Clearance: 8.83'
Facility Carried: VT11
Bridge Type: RC BOX
Features Intersected: BROOK
Maintenance: State

Culvert 7:
Culvert - 1968
Structure No. 300016000702161
Length: 17'
Under Clearance: 11.83'
Facility Carried: VT11
Bridge Type: CONCRETE BOX CULVERT
Features Intersected: BROMLEY BROOK
Maintenance: State

Culvert 11:
Culvert - 1942
Structure No. 300016001102161
Length: 15'
Under Clearance: 11.0'
Facility Carried: VT11
Bridge Type: RC BOX
Features Intersected: BROMLEY BROOK
Maintenance: State

Culvert 12:
Culvert - 1948
Structure No. 300016001202161
Length: 14'
Under Clearance: 5.17'
Facility Carried: VT11
Bridge Type: RC BOX
Features Intersected: BROMLEY BROOK
Maintenance: State

Culvert 16:
Culvert - 1919
Structure No. 300016001602161
Length: 8'
Under Clearance: 5.17'
Facility Carried: VT11
Bridge Type: RC BOX
Features Intersected: BROOK
Maintenance: State

Historic Projects Retreatment, Resurface, Unknown, Bituminous Mix, Skimny Mix, Bituminous Seal, Bituminous Concrete, Gravel, Surface Treated Gravel, Plant Mix, Reclaimed Base and Bituminous Concrete, Concrete	Functional Class 1, 2, 3, 4, 5, 6, 7, 8, 9, 10, 11, 12, 13, 14, 15, 16, 17, 18, 19	Curves curve left, curve right	Road Widths (ft)	AADT (count)	Mileage by Functional Class By Sheet 016-1 6 - Rural - Minor Arterial 4.135	Mileage by Town By Sheet WINHALL - V011-0216 4.135 of 4.135	DISTRICT 1	TOWN WINHALL	Date: 04/02/14	ROUTE VT-11 ETE mileage: 3.25 to 7.385
Crash Locations Fatal, Injury, Property Damage Only, Unknown Crash Type	Speed Zones 25, 30, 35, 40, 45, 50, 55, 60, 65	Grades grade up, grade down	Traffic Counters (counter ID)	Total Mileage: 4.135 mi	Total Mileage: 4.135 mi	1 of 1 TWN mileage: 0.0 to 4.135				