





Route Log Progress Chart

DRAFT

Please Note: Errors and Omissions May Exist.
Contact the VTrans Mapping Unit with questions or concerns.

DISTRICT	TOWN	ROUTE
4	BRAINTREE	VT-12

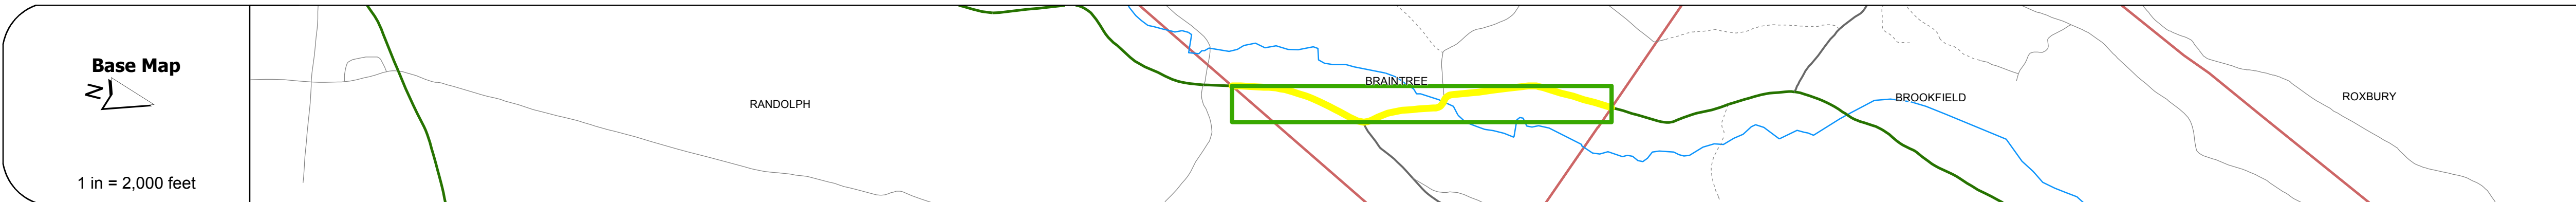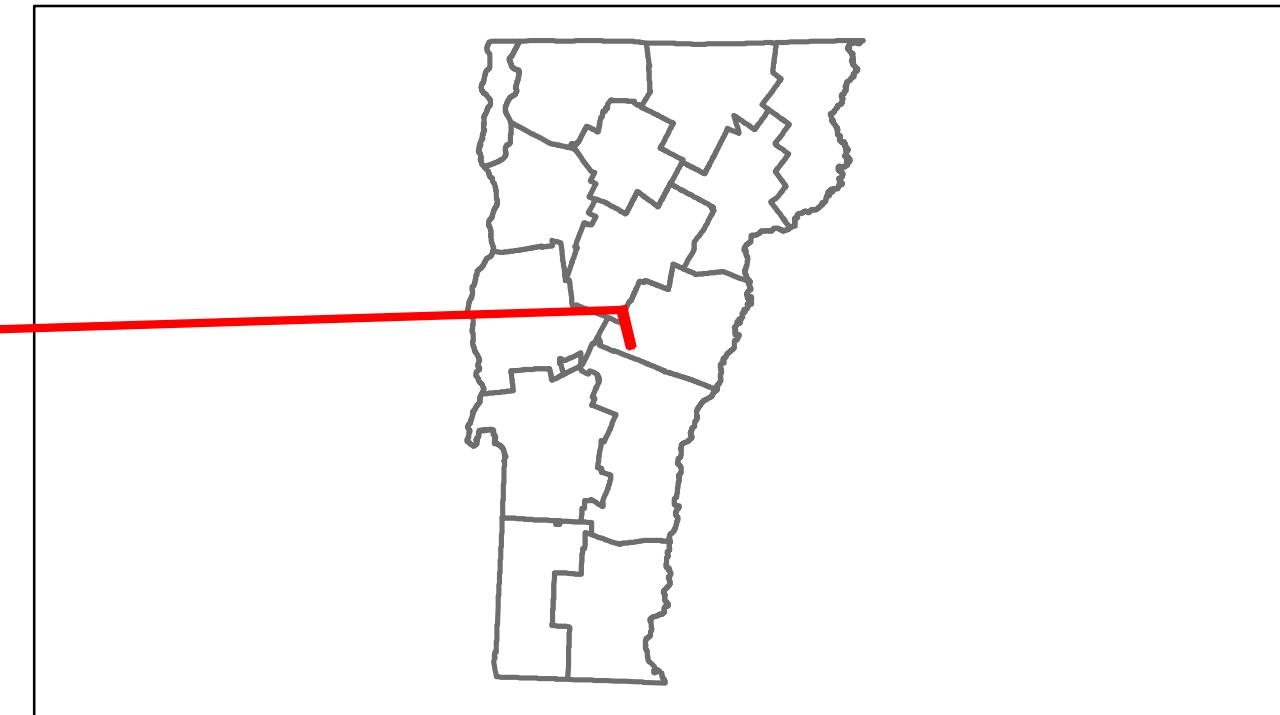

DESCRIPTION BLOCK

Culvert 46:
Culvert - 1936
Structure No. 300241004609021
Length: 13'
Under Clearance: 11.0'
Facility Carried: VT12
Bridge Type: CONC.SLAB W/CONC.BOX
Features Intersected: BROOK
Maintenance: State

Bridge 47:
Tee Beam - 1928
Structure No. 200241004709022
Length: 26'
Width: 31.1'
Facility Carried: VT 00012 ML
Bridge Type: T-BMULTI PLT ARCH
Features Intersected: AYERS BROOK
Surface: Bituminous
Maintenance/Ownership: State

Culvert 48:
Culvert - 1936
Structure No. 300241004809021
Length: 12'
Under Clearance: 4.0'
Facility Carried: VT12
Bridge Type: CONCRETE BOX
Features Intersected: FARNSWORTH BROOK
Maintenance: State

Road Widths	Travellane: 20'
Roadway	24'
Lane Count	2
Base	12'-18"
Subbase	

Curves	3, 4, 15, 40, 50, 8
---------------	---------------------

Grades	
---------------	--

Historic Projects	<p>1997: STP 90021 S</p> <p>1976: Unknown</p> <p>1936: FAP 113 C</p>
--------------------------	--

Maintenance Garage	District 4 - Randolph Garage
---------------------------	------------------------------

Traffic Counters	
-------------------------	--

Functional Class	7
-------------------------	---

Speed Zone	50
-------------------	----

AADT Counts	<p>2012: 1300 (left), 570 (right)</p> <p>2011: 1300 (left), 570 (right)</p> <p>2010: 1300 (left), 560 (right)</p> <p>2009: 1300 (left), 580 (right)</p> <p>2008: 1200 (left), 590 (right)</p>
--------------------	---

Crash Locations	<p>2012: 0</p> <p>2011: 0</p> <p>2010: 1 (Property Damage Only)</p> <p>2009: 0</p> <p>2008: 1 (Property Damage Only)</p>
------------------------	--

Historic Projects Retreatment, Resurface, Unknown, Bituminous Mix, Skippy Mix, Bituminous Seal, Bituminous Concrete, Gravel, Surface Treated Gravel, Plant Mix, Reclaimed Base and Bituminous Concrete, Concrete	Functional Class 1, 2, 3, 4, 5, 6, 7, 8, 9, 10, 11, 12, 13, 14, 15, 16, 17, 18, 19	Curves curve left, curve right	Road Widths (ft)	AADT (count)	Mileage by Functional Class By Sheet 0241 7 - Rural - Major collector 1.556	Mileage by Town By Sheet BRAINTREE - V012-0902 1.556 of 1.556	DISTRICT 4	TOWN BRAINTREE	Date: 04/02/14	ROUTE VT-12 ETE mileage: 36.882 to 38.438
Total Mileage: 1.556 mi						Total Mileage: 1.556 mi				