













Route Log Progress Chart

DRAFT

Please Note: Errors and Omissions May Exist.
Contact the VTrans Mapping Unit with questions or concerns.

DISTRICT	TOWN	ROUTE
6	BERLIN	VT-12

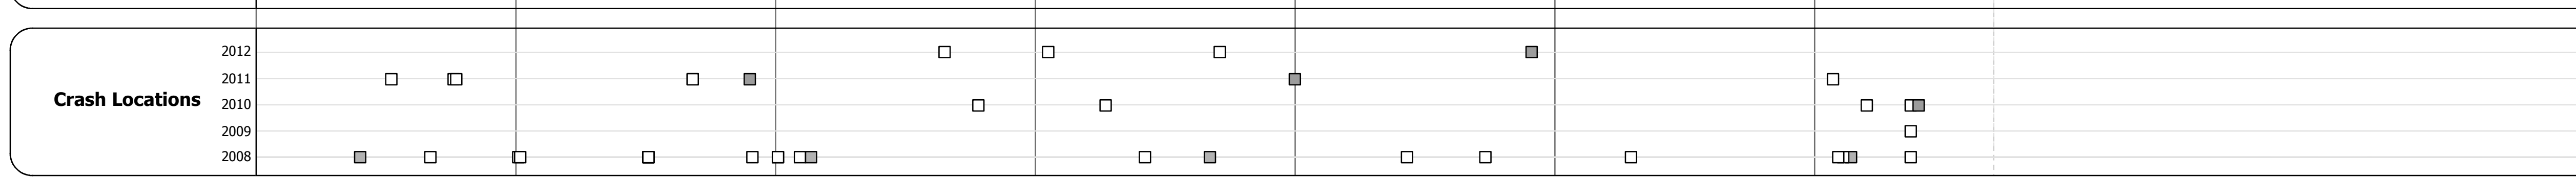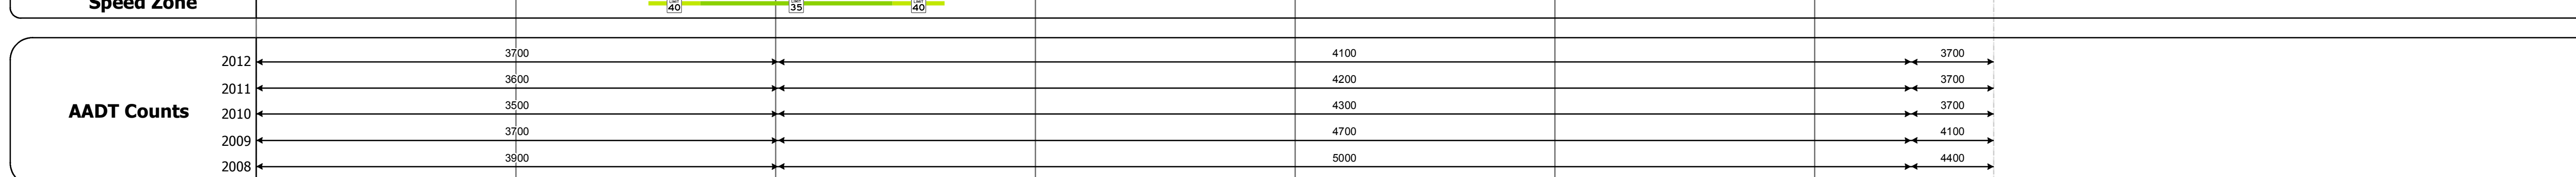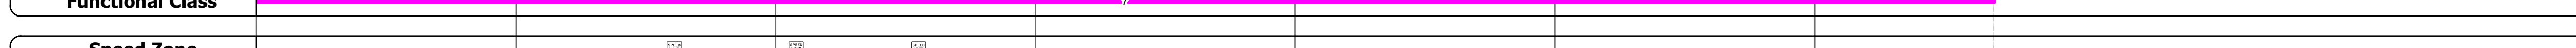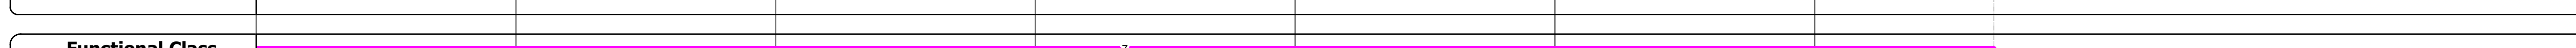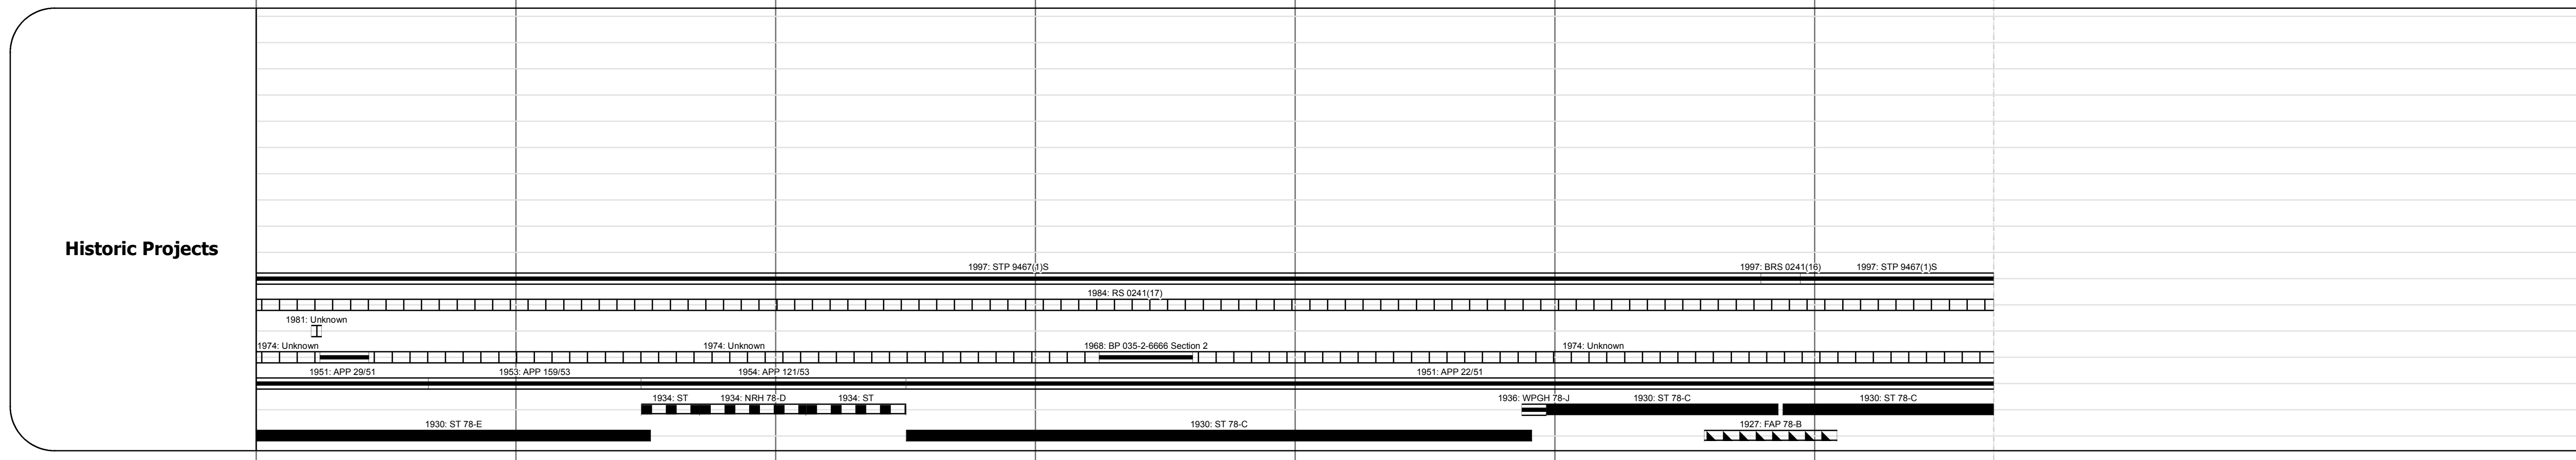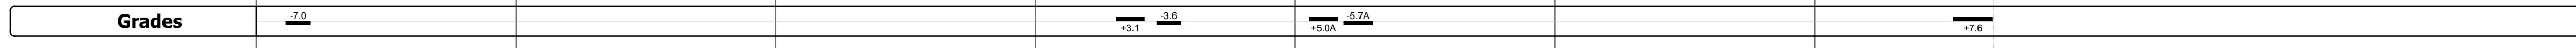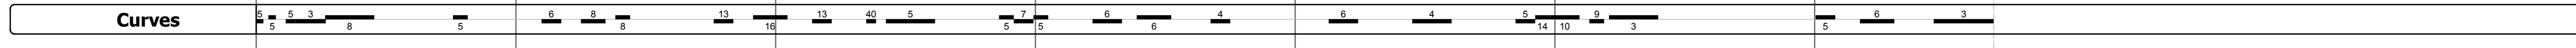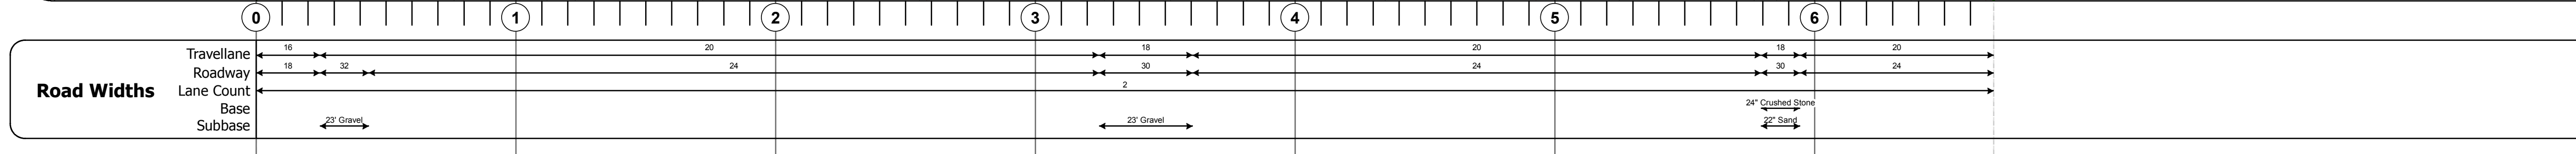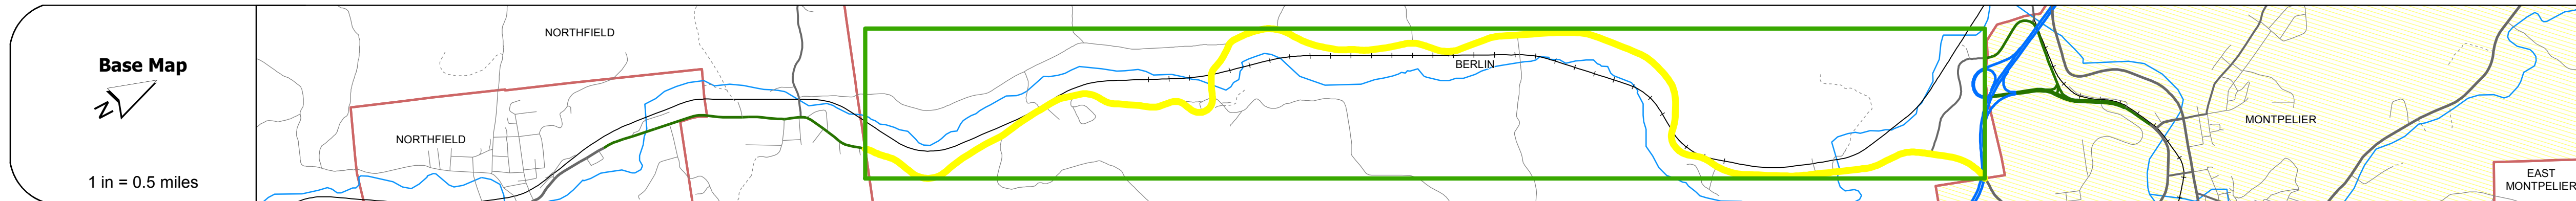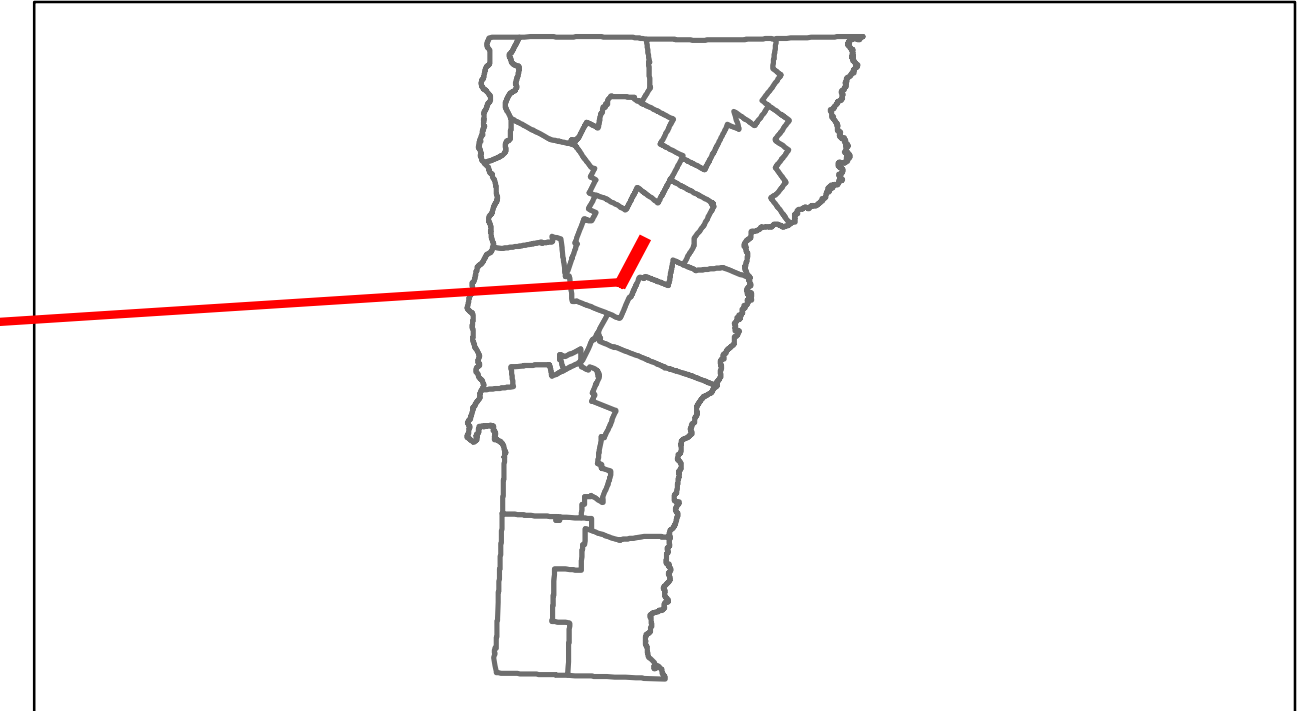

DESCRIPTION BLOCK	
Culvert 64: Culvert - 1930 Structure No. 300241006412031 Length: 11' Width: 29.8' Under Clearance: 3.0' Facility Carried: VT 12 Bridge Type: R.C. BOX / CONC. SLAB Features Intersected: BROOK Maintenance: State	
Bridge 67: Truss - thru - 1934 Structure No. 200241006712032 Length: 145' Height: 14.83' Width: 21.3' Facility Carried: VT 00012 ML Bridge Type: STEEL THRU TRUSS Features Intersected: DOG RIVER 3 Surface: Bituminous Maintenance/Ownership: State	
Culvert 68: Culvert - 1930 Structure No. 300241006812031 Length: 14' Width: 26.0' Under Clearance: 7.0' Facility Carried: VT 12 Bridge Type: R.C. BOX Features Intersected: CHASE BROOK Maintenance: State	
Culvert 69: Culvert - 1919 Structure No. 300241006912031 Length: 11' Under Clearance: 6.0' Facility Carried: VT 12 Bridge Type: R.C. BOX Features Intersected: BROOK Maintenance: State	
Culvert 70: Culvert - 1930 Structure No. 300241007012031 Length: 12' Width: 25.6' Under Clearance: 6.0' Facility Carried: VT 12 Bridge Type: R.C. BOX Features Intersected: BROOK Maintenance: State	
Bridge 71: Truss - thru - 1936 Structure No. 200241007112032 Length: 218' Height: 0.0' Facility Carried: RAILROAD Bridge Type: RIVETED THRU GIRDER Features Intersected: N.E.C.R.R. OVER VT 12	
Bridge 72: Stringer/multi-beam or girder - 1996 Structure No. 200241007212032 Length: 1106' Width: 38.6' Facility Carried: VT 00012 ML Bridge Type: WELDED PLATE GIRDER Features Intersected: DOG RIVER 1 Surface: Bituminous Maintenance/Ownership: State	
Bridge 72B: Stringer/multi-beam or girder - 1970 Structure No. 200089040N12032 Length: 439' Height: 0.0' Weight Limit: 0 Facility Carried: I 00089 ML Bridge Type: 3SPN WELDED PLT GIRD Features Intersected: 1.89 OVER VT.12	
Bridge 72A: Stringer/multi-beam or girder - 1970 Structure No. 200089040S12032 Length: 439' Height: 0.0' Weight Limit: 0 Facility Carried: I 00089 ML Bridge Type: 3SPN WELDED PLT GIRD Features Intersected: 1.89 OVER VT.12	

Historic Projects	Functional Class	Curves	Road Widths	AADT	Mileage by Functional Class By Sheet	Mileage by Town By Sheet	DISTRICT	TOWN	Date: 04/02/14	ROUTE
<ul style="list-style-type: none"> Retreatment Resurface Unknown Bituminous Mix Skimny Mix Bituminous Seal Gravel Surface Treated Gravel Plant Mix Reclaimed Base and Bituminous Concrete Concrete 	<ul style="list-style-type: none"> 1 2 6 7 8 11 12 14 16 17 19 	<ul style="list-style-type: none"> curve left curve right grade up grade down 	<ul style="list-style-type: none"> road width traffic counter (counter ID) 	<ul style="list-style-type: none"> count Fatal Injury Property Damage Only Unknown Crash Type 	0241 7 - Rural - Major collector 6.690	BERLIN - V012-1203 6.69 of 6.69	6	BERLIN	1 of 1 TWN mileage: 0.0 to 6.69	VT-12 ETE mileage: 51.709 to 58.399
					Total Mileage: 6.690 mi	Total Mileage: 6.69 mi				

For More Information Contact - Vermont Agency of Transportation, Policy, Planning and Intermodal Development Division - Mapping Unit, 1 National Life Drive, Montpelier, VT 05633-5001 Telephone: 802-828-2600.