





Route Log Progress Chart

DRAFT

Please Note: Errors and Omissions May Exist.
Contact the VTrans Mapping Unit with questions or concerns.

DISTRICT	TOWN	ROUTE
4	RANDOLPH	VT-14

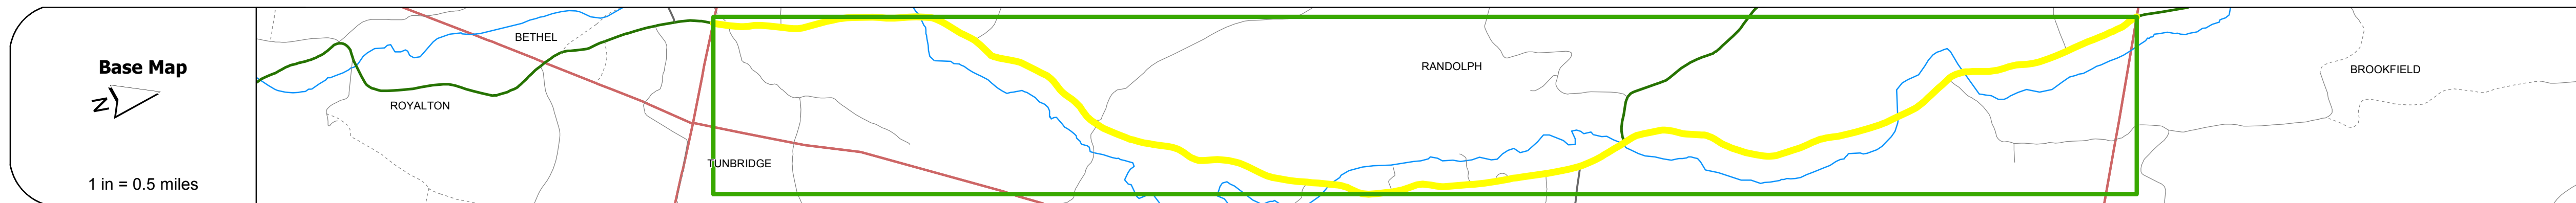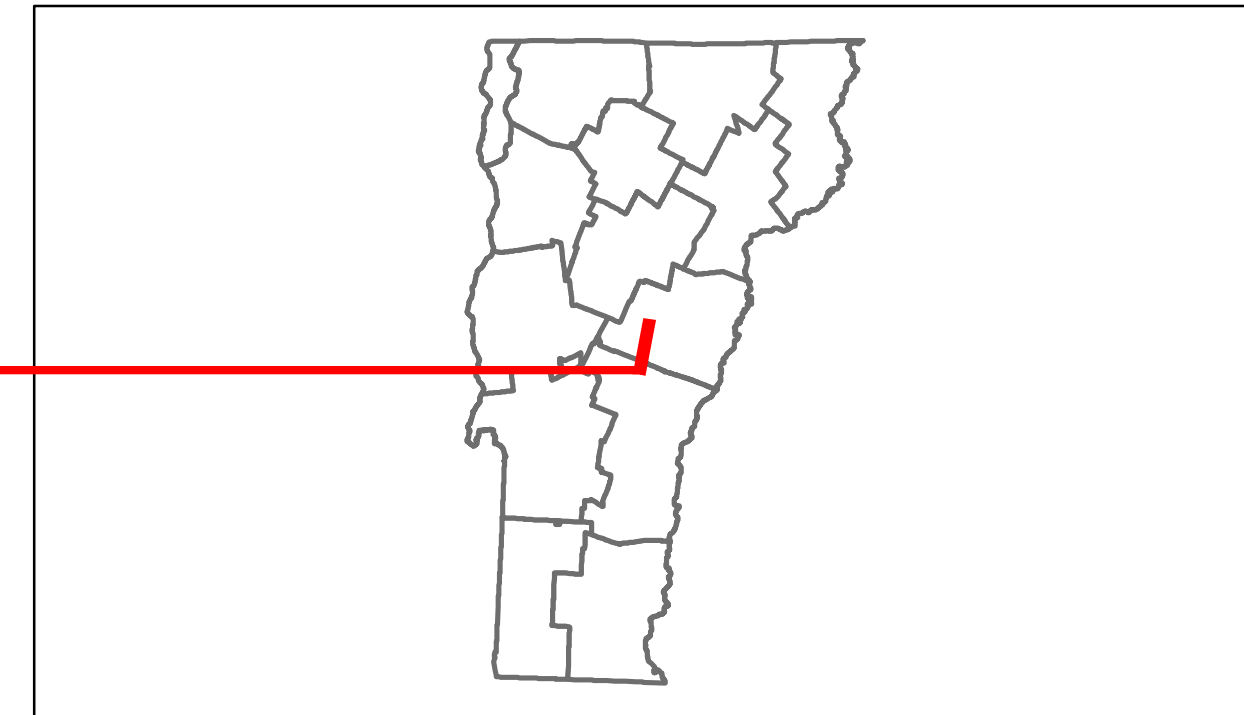

Road Widths	Travellane	16	20	19	18
Roadway	22	22	21	22	
Lane Count		2			
Base					
Subbase					
Curves	4	6	5	4	6
Grades	-8.0		+7.0		-9.0
Historic Projects			1993 STP 032013		
			1996 BRS 0147(4)	1990 BRS 0147(1)S	1996 BRS 0147(14)
			1983 RS 0147(9)		
			1976 Unknown		
			1946 ST 80P S		
			1930 ST	1931 ST 80L-129C	
Maintenance Garage			District 4 - Randolph Garage		
Traffic Counters			SN125	SN119	SN124
Functional Class			7		
Speed Zone			40	35	40
AADT Counts	2012	750	1100	1400	790
	2011	750	1100	1400	800
	2010	740	1100	1400	810
	2009	740	1100	1400	880
	2008	730	1100	1400	950
Crash Locations	2012				
	2011				
	2010				
	2009				
	2008				

DESCRIPTION BLOCK	
<p>Bridge 29: Tee Beam - 1927 Structure No. 200147002909092 Length: 77' Width: 20.4' Facility Carried: VT 00014 ML Bridge Type: 2 SP CONC. T-BEAM Features Intersected: 2ND BRANCH WHITE R. Surface: Bituminous Maintenance/Ownership: State</p>	<p>Bridge 40: Tee Beam - 1928 Structure No. 200147004009092 Length: 34' Width: 20.5' Facility Carried: VT 00014 ML Bridge Type: CONCRETE T-BEAM Features Intersected: SNOWS BROOK Surface: Bituminous Maintenance/Ownership: State</p>
<p>Culvert 30: Culvert - 1928 Structure No. 300147003009091 Length: 15' Under Clearance: 1.0' Facility Carried: VT14 Bridge Type: CONCRETE BOX Features Intersected: PEAK BROOK Maintenance: State</p>	<p>Culvert 32: Culvert - 1931 Structure No. 300147003209091 Length: 9' Under Clearance: 7.0' Facility Carried: VT 14 Bridge Type: CONCRETE BOX Features Intersected: BROOK Maintenance: State</p>
<p>Bridge 33: Slab - 1932 Structure No. 300147003309091 Length: 18' Width: 20.5' Under Clearance: 11.0' Facility Carried: VT14 Bridge Type: CONCRETE SLAB Features Intersected: PENNY BROOK Surface: Bituminous Maintenance: State</p>	<p>Bridge 34: Stringer/multi-beam or girder - 1995 Structure No. 200147003409092 Length: 62' Width: 32.6' Facility Carried: VT 00014 ML Bridge Type: ROLLED BEAM Features Intersected: 2ND BRANCH WHITE R. Surface: Bituminous Maintenance/Ownership: State</p>
<p>Bridge 35: Tee Beam - 1933 Structure No. 200147003509092 Length: 43' Width: 24.8' Facility Carried: VT 00014 ML Bridge Type: CONCRETE T-BEAM Features Intersected: OSGOOD BROOK Surface: Bituminous Maintenance/Ownership: State</p>	<p>Bridge 36: Stringer/multi-beam or girder - 1989 Structure No. 200147003609092 Length: 58' Width: 38.0' Facility Carried: VT 00014 ML Bridge Type: ROLLED BEAM Features Intersected: 2ND BRANCH WHITE R. Surface: Bituminous Maintenance/Ownership: State</p>
<p>Culvert 37: Culvert - 1932 Structure No. 300147003709091 Length: 12' Width: 22.5' Under Clearance: 8.0' Facility Carried: VT 14 Bridge Type: CONCRETE BOX Features Intersected: BLAISDELL BROOK Maintenance: State</p>	<p>Bridge 38: Tee Beam - 1932 Structure No. 200147003809092 Length: 95' Width: 20.8' Facility Carried: VT 00014 ML Bridge Type: 3 SPAN CONC T-BEAM Features Intersected: 2ND BRANCH WHITE R. Surface: Bituminous Maintenance/Ownership: State</p>
<p>Bridge 39: Stringer/multi-beam or girder - 1996 Structure No. 200147003909092 Length: 89' Width: 32.8' Facility Carried: VT 00014 ML Bridge Type: WELDED GIRDER Features Intersected: 2ND BRANCH WHITE R. Surface: Bituminous Maintenance/Ownership: State</p>	

Historic Projects Retreatment Resurface Unknown Bituminous Mix Skimpy Mix Bituminous Seal Bituminous Concrete Concrete Concrete	Functional Class 1 2 3 4 5 6 7 8 9 10 11 12 13 14 15 16 17 18 19 Speed Zones 25 30 35 40 45 50 55 60 65	Curves curve left curve right Grades grade up grade down	Road Widths (ft) Traffic Counters (counter ID)	AADT (count) Crash Locations Fatal Injury Property Damage Only Unknown Crash Type	Mileage by Functional Class By Sheet 0147 7 - Rural - Major collector 7.734 Total Mileage: 7.734 mi	Mileage by Town By Sheet RANDOLPH - V014-0909 7.734 of 7.734 Total Mileage: 7.734 mi	DISTRICT 4	TOWN RANDOLPH	Date: 04/02/14 1 of 1 TWN mileage: 0.0 to 7.734	ROUTE VT-14 ETE mileage: 25.432 to 33.166
--	--	---	---	---	---	--	----------------------	-------------------------	---	--

For More Information Contact - Vermont Agency of Transportation, Policy, Planning and Intermodal Development Division - Mapping Unit, 1 National Life Drive, Montpelier, VT 05633-5001 Telephone: 802-828-2600.