





# Route Log Progress Chart

**DRAFT**

Please Note: Errors and Omissions May Exist.  
Contact the VTrans Mapping Unit with questions or concerns.

DISTRICT	TOWN	ROUTE
9	COVENTRY	VT-14

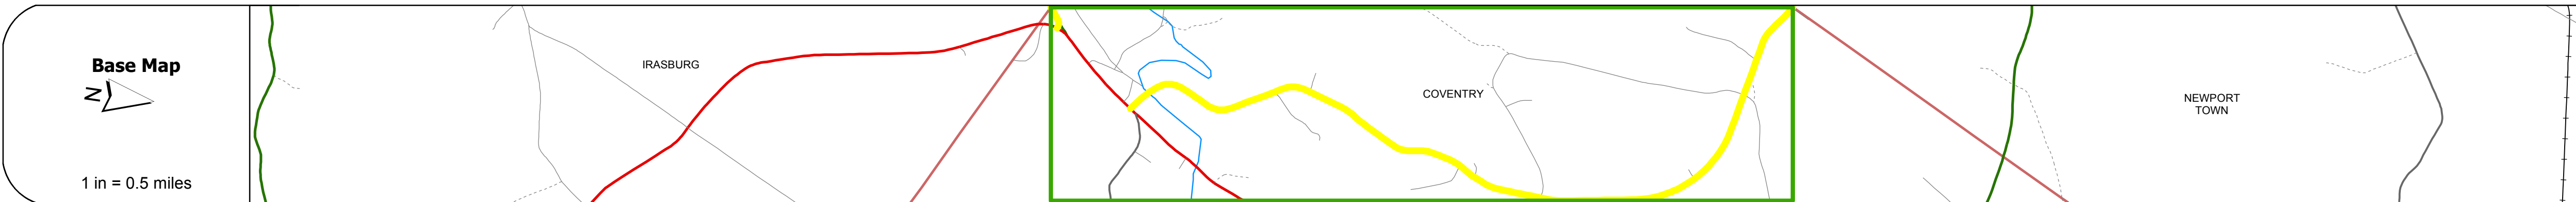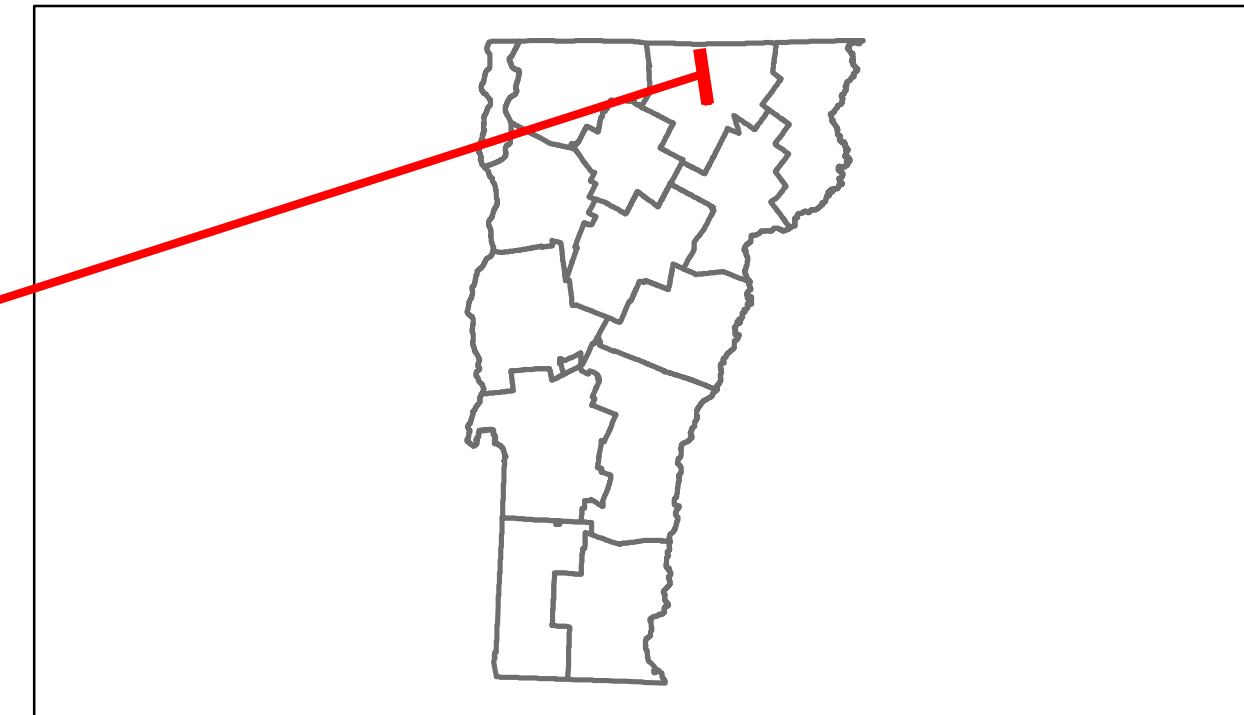

## DESCRIPTION BLOCK

**Bridge 131:**  
Stringer/multi-beam or girder - 1959  
Structure No. 200251013110052  
Length: 207'  
Width: 31.5'  
Facility Carried: VT 00014 ML  
Bridge Type: 3 SPAN ROLLED BEAM  
Features Intersected: BLACK RIVER  
Surface: Bituminous  
Maintenance/Ownership: State

**Culvert 132:**  
Culvert - 1959  
Structure No. 300251013210051  
Length: 8'  
Under Clearance: 5.0'  
Facility Carried: VT 14  
Bridge Type: MULTI FL. PIPE ARCH  
Features Intersected: BROOK  
Maintenance: State

**Culvert 134:**  
Culvert - 1959  
Structure No. 300251013410051  
Length: 6'  
Under Clearance: 6.0'  
Facility Carried: VT 14  
Bridge Type: ACCGMP  
Features Intersected: BROOK  
Maintenance: State

**Culvert 135:**  
Culvert - 1959  
Structure No. 300251013510051  
Length: 6'  
Under Clearance: 6.0'  
Facility Carried: VT 14  
Bridge Type: ACCGMP  
Features Intersected: BROOK  
Maintenance: State

<b>Road Widths</b>	Travellane: 20, 26, 26, 2 Roadway: 20, 26, 26, 2 Lane Count: 2, 2, 2, 2 Base: 2, 2, 2, 2 Subbase: 2, 2, 2, 2
<b>Curves</b>	4, 9, 9, 8, 6, 8, 6, 5, 3, 5, 4, 6, 5
<b>Grades</b>	+5.1A, +5.3, +4.7, +5.0
<b>Historic Projects</b>	1984 RS 0251(3), 1984 HMA 2543, 1984 Unknown, 1984 HMA 5206, 1984 S 0313(1), 1984 MA 0000
<b>Maintenance Garage</b>	
<b>Traffic Counters</b>	SBPYA1, SBP123, SBP122
<b>Functional Class</b>	7
<b>Speed Zone</b>	7
<b>AADT Counts</b>	2012: 1500, 2000, 3300 2011: 1500, 2100, 2800 2010: 1500, 2100, 2300 2009: 1500, 2200, 2100 2008: 1500, 2200, 1900
<b>Crash Locations</b>	2012, 2011, 2010, 2009, 2008

<b>Historic Projects</b>	<b>Functional Class</b>	<b>Curves</b>	<b>Road Widths</b>	<b>AADT</b>	<b>Mileage by Functional Class By Sheet</b>	<b>Mileage by Town By Sheet</b>	<b>DISTRICT</b>	<b>TOWN</b>	<b>Date: 04/02/14</b>	<b>ROUTE</b>
Retreatment, Resurface, Bituminous, Unknown, Bituminous Mix, Skimny Mix, Bituminous Seal	1-19	curve left, curve right	(ft)	(count)	0251 7 - Rural - Major collector 4.256	COVENTRY - V014-1005 Ghost Section - US-5 (0.167 to 0.646) 4.252 of 4.252 0.479	9	COVENTRY	1 of 1 TWN mileage: 0.0 to 4.252	VT-14 ETE mileage: 103.143 to 107.395
<b>Crash Locations</b>	<b>Speed Zones</b>	<b>Grades</b>	<b>Traffic Counters</b>	<b>Crash Locations</b>	<b>Total Mileage: 4.252 mi</b>	<b>Total Mileage: 4.252 mi</b>				