





# Route Log Progress Chart

**DRAFT**

Please Note: Errors and Omissions May Exist.  
Contact the VTrans Mapping Unit with questions or concerns.

DISTRICT	TOWN	ROUTE
6	BARRE TOWN	VT-14







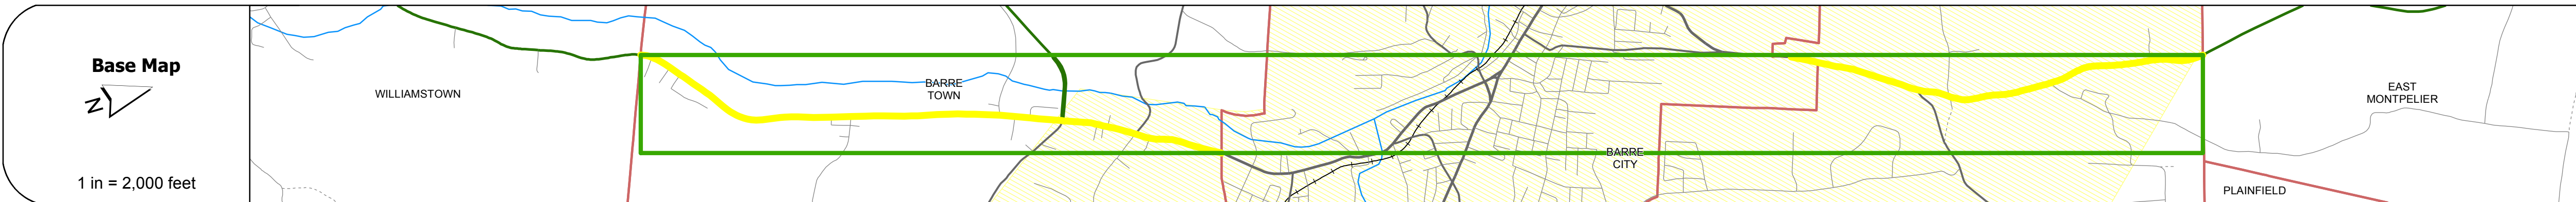
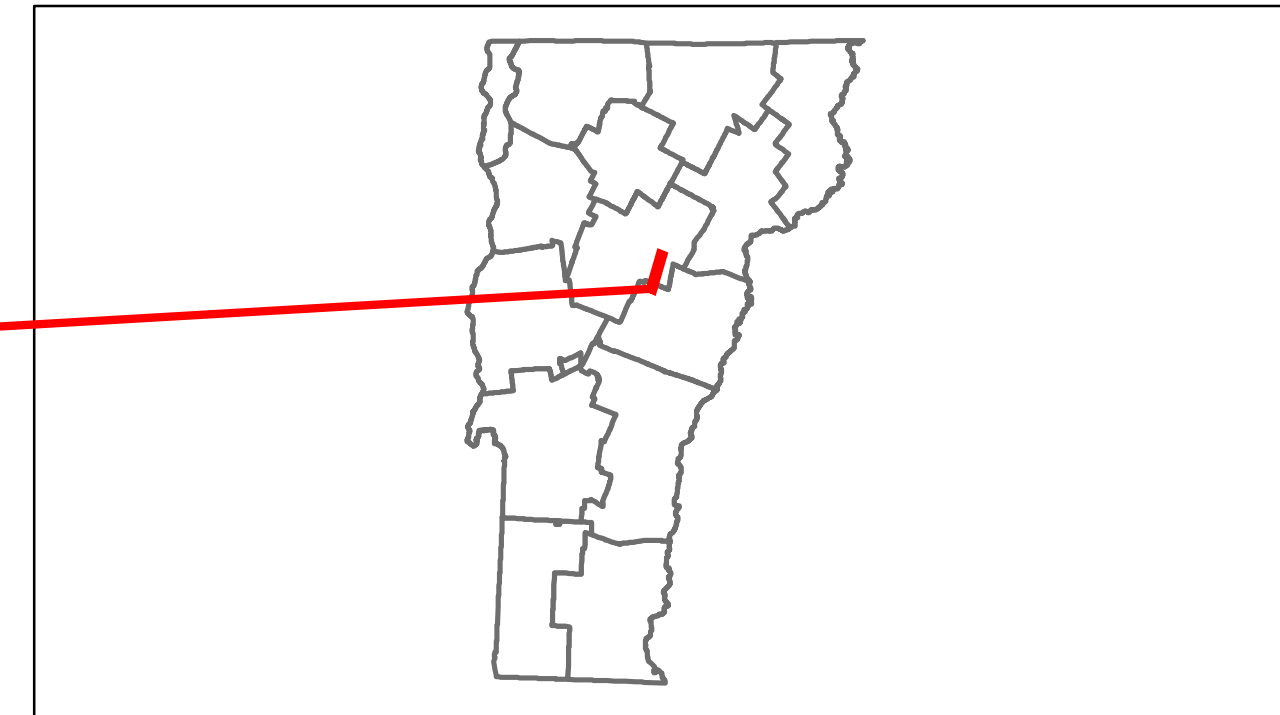


## DESCRIPTION BLOCK

**Bridge 64:**  
Slab - 1923  
Structure No. 300147006412021  
Length: 11'  
Width: 30.0'  
Under Clearance: 4.0'  
Facility Carried: VT 14  
Bridge Type: CONCRETE SLAB  
Features Intersected: BROOK  
Surface: Bituminous  
Maintenance: State

**Culvert 65A:**  
Culvert - 1919  
Structure No. 300147065A12021  
Length: 6'  
Under Clearance: 6.0'  
Facility Carried: VT 14  
Bridge Type: A.C.C.G.M.P.  
Features Intersected: BROOK  
Maintenance: State

**Culvert 67:**  
Culvert - 1979  
Structure No. 200037006712022  
Length: 23'  
Facility Carried: VT 00014 ML  
Bridge Type: MULTI PLT PIPE ARCH  
Features Intersected: GUNNERS BROOK  
Maintenance/Ownership: State

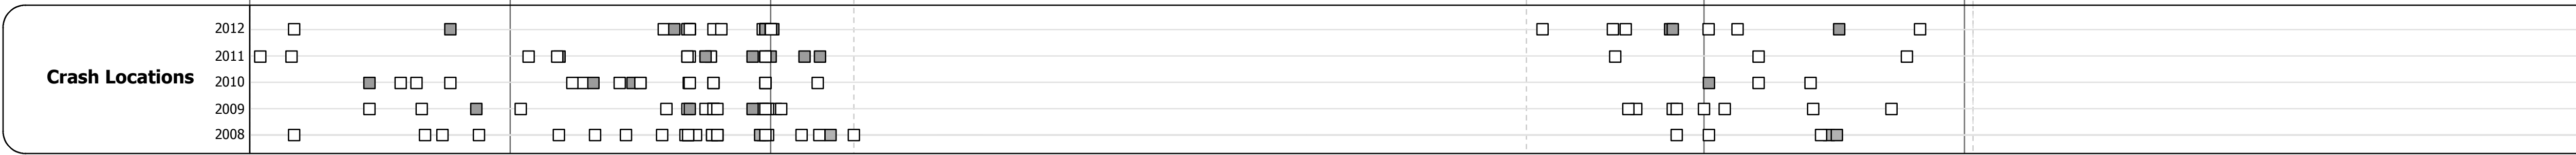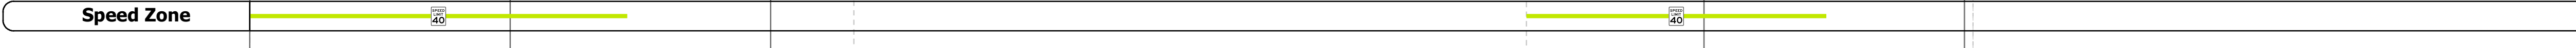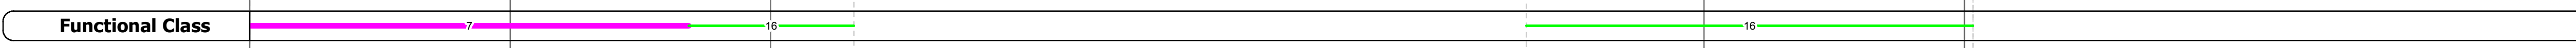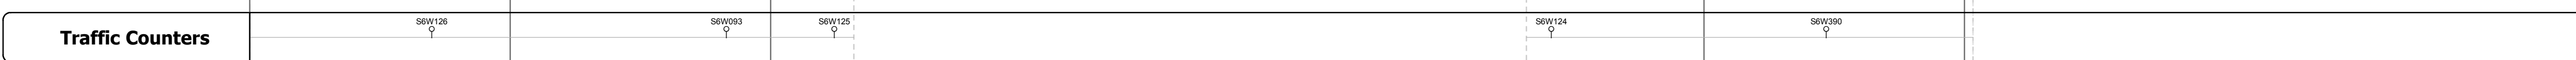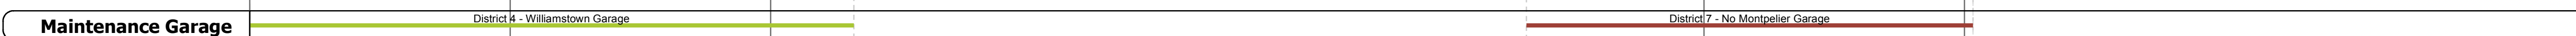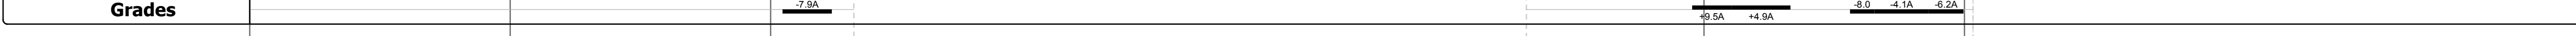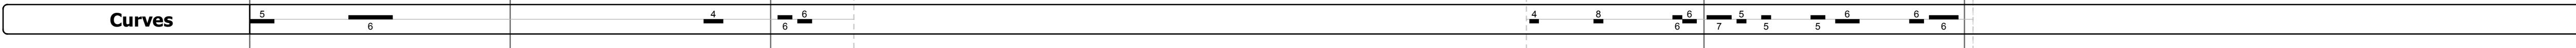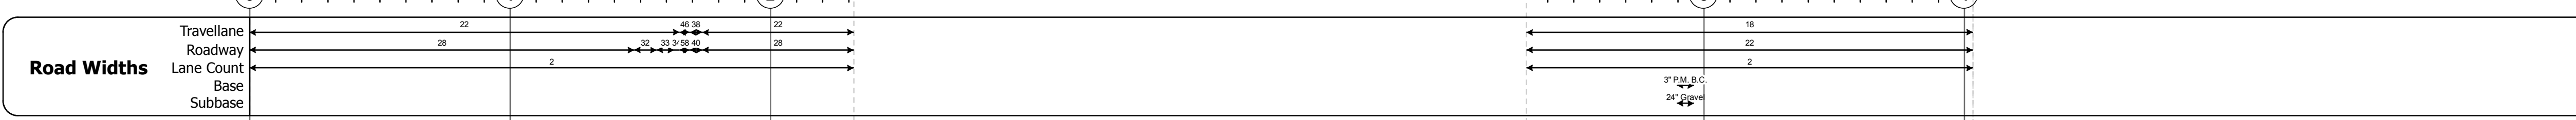

<b>Historic Projects</b> Retreatment, Resurface, Unknown, Bituminous Mix, Skimmy Mix, Bituminous Seal, Bituminous Concrete, Gravel, Surface Treated Gravel, Plant Mix, Reclaimed Base and Bituminous Concrete, Concrete	<b>Functional Class</b> 1 (Blue), 2 (Green), 3 (Yellow), 4 (Orange), 5 (Red), 6 (Purple), 7 (Pink), 8 (Light Blue), 9 (Light Green), 10 (Light Yellow), 11 (Light Orange), 12 (Light Red), 13 (Light Purple), 14 (Light Pink), 15 (Light Blue), 16 (Light Green), 17 (Light Yellow), 18 (Light Orange), 19 (Light Red)	<b>Curves</b> curve left, curve right	<b>Road Widths</b> (ft)	<b>Traffic Counters</b> (counter ID)	<b>AADT</b> (count)	<b>Crash Locations</b> Fatal, Injury, Property Damage Only, Unknown Crash Type	<b>Mileage by Functional Class By Sheet</b> 0147 7 - Rural - Major Collector 1.686 037-1 16 - Urban - Minor Arterial 2.347	<b>Mileage by Town By Sheet</b> BARRE TOWN - V014-1202 4.033 of 4.033	<b>DISTRICT</b> 6	<b>TOWN</b> BARRE TOWN	<b>Date:</b> 04/02/14	<b>ROUTE</b> VT-14 ETE mileage: 46.676 to 50.709
							<b>Total Mileage:</b> 4.033 mi	<b>Total Mileage:</b> 4.033 mi				