





Route Log Progress Chart

DRAFT

Please Note: Errors and Omissions May Exist.
Contact the VTrans Mapping Unit with questions or concerns.

DISTRICT	TOWN	ROUTE
5	WINOOSKI	VT-15

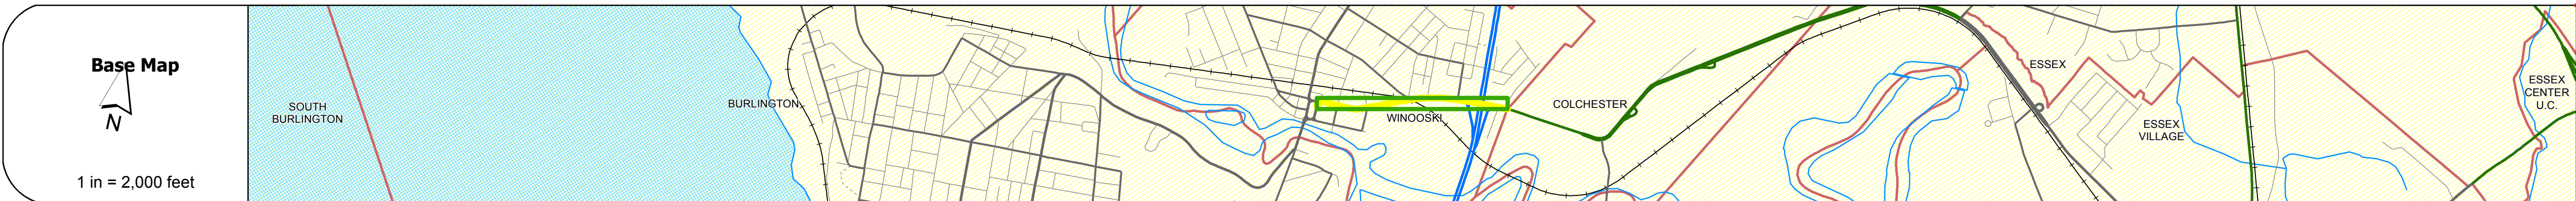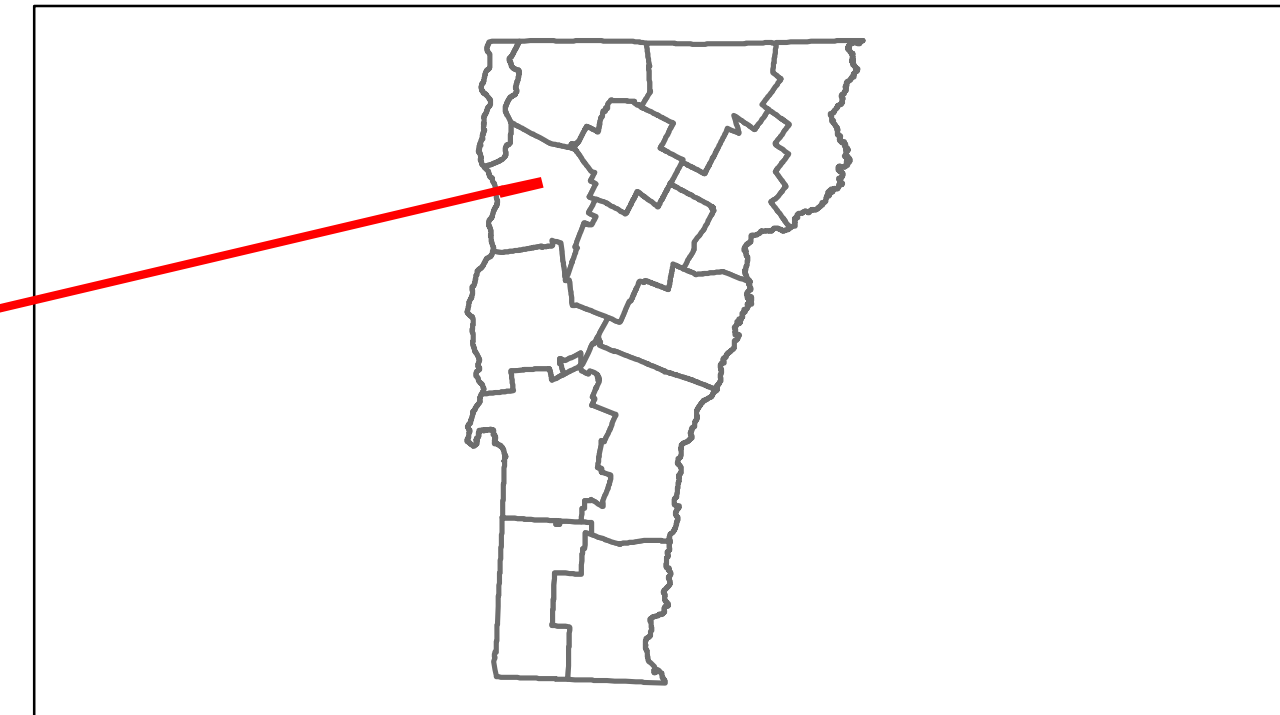

Travellane	Roadway	Lane Count	Base	Subbase
22	37	40	2-2 1/2" Gravel Plant Mix	3" Mac. Cr. Gr.
38	40	50	20" Gravel	2-3" Crushed Rock
44	50	55		
55	55			

Curves	12
---------------	----

Grades	+6.7
---------------	------




Maintenance Garage	--- (Not State Maintained) ---
---------------------------	--------------------------------

Traffic Counters	960206, 960212, 960214
-------------------------	------------------------

Functional Class	14
-------------------------	----

Speed Zone	
-------------------	--

Year	Station 0+00	Station 1+00	Station 2+00	Station 3+00	Station 4+00
2012	2200	13700	18000	21600	2900
2011	1500	13800	18100	21800	200
2010	1700	13800	18200	21900	500
2009	1900	13200	17700	21700	200
2008	2000	12500	17100	21500	300

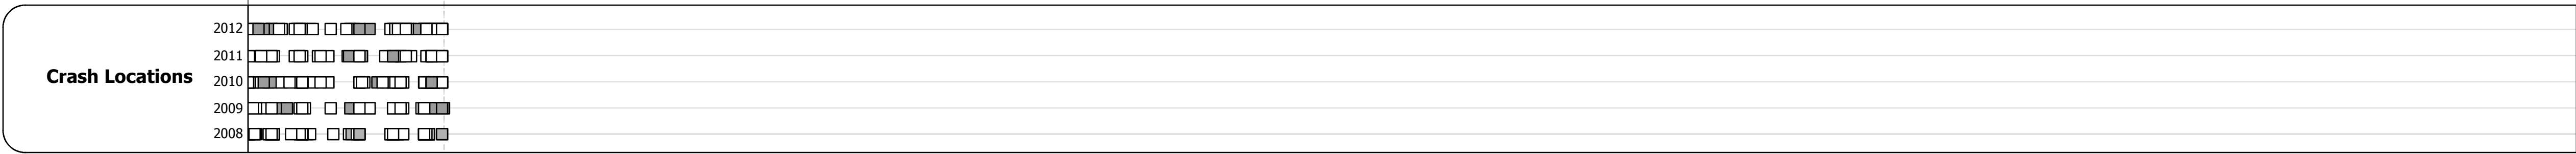

DESCRIPTION BLOCK
<p>Bridge 1A: Stringer/multi-beam or girder - 1962 Structure No. 200089072S04182 Length: 167' Height: 0.0' Weight Limit: 0 Facility Carried: 1 00089 ML Bridge Type: 3-SP ROLLED BEAM Features Intersected: 1 89 OVER VT15</p> <p>Bridge 1: Stringer/multi-beam or girder - 1962 Structure No. 200089072N04182 Length: 167' Height: 0.0' Weight Limit: 0 Facility Carried: 1 00089 ML Bridge Type: 3-SP ROLLED BEAM Features Intersected: 1 89 OVER VT15</p>

Historic Projects Retreatment, Resurface, Unknown, Bituminous Mix, Skippy Mix, Bituminous Seal, Bituminous Concrete, Gravel, Surface Treated Gravel, Plant Mix, Reclaimed Base and Bituminous Concrete, Concrete	Functional Class 1, 2, 6, 7, 8, 11, 12, 14, 16, 17, 19	Curves curve left, curve right	Road Widths (ft)	Traffic Counters (counter ID)	AADT (count)	Crash Locations Fatal, Injury, Property Damage Only, Unknown Crash Type	Mileage by Functional Class By Sheet 030-1 14 - Urban - Principal Arterial - other 0.757	Mileage by Town By Sheet WINOOSKI - V015-0418 0.757 of 0.757	DISTRICT 5	TOWN WINOOSKI	Date: 04/02/14	ROUTE VT-15 ETE mileage: 0.0 to 0.757
							Total Mileage: 0.757 mi	Total Mileage: 0.757 mi				