
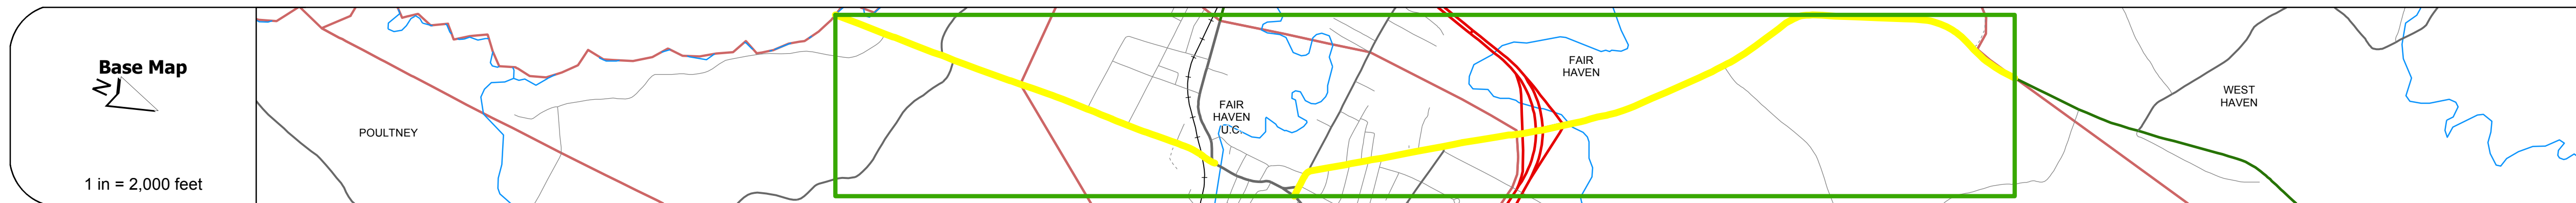


| | | |
|----------|------------|--------|
| DISTRICT | TOWN | ROUTE |
| 3 | FAIR HAVEN | VT-22A |

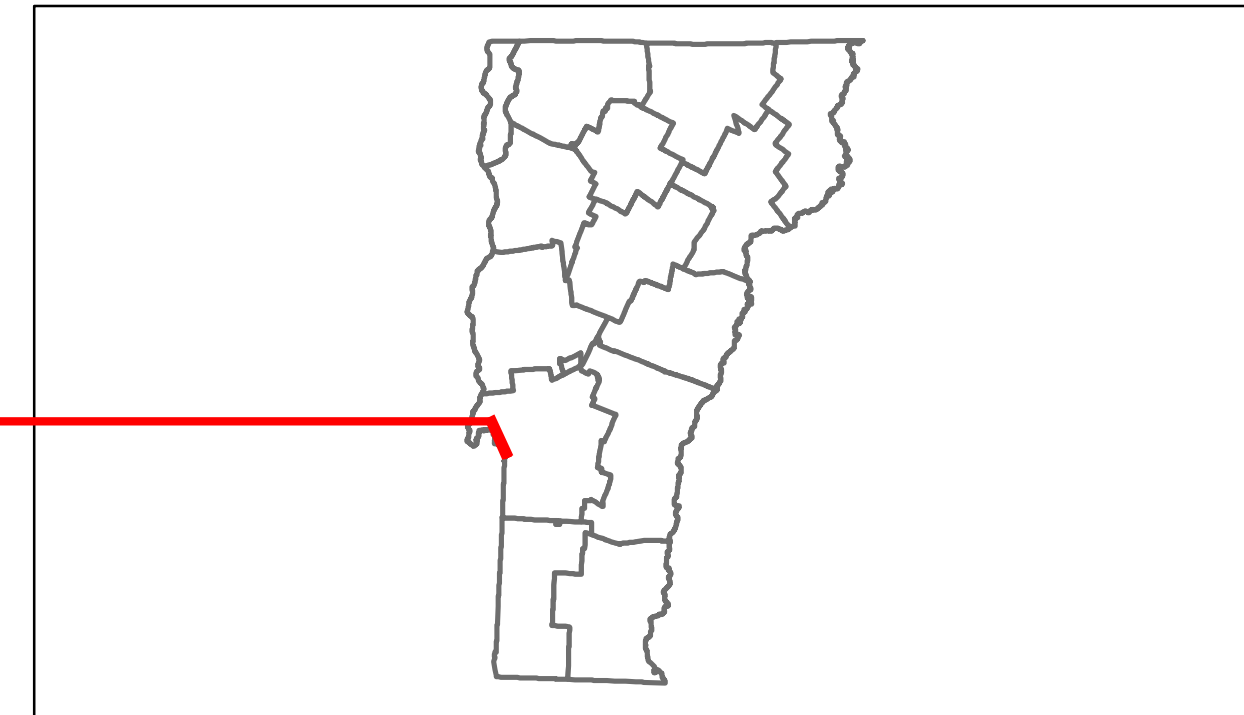











DESCRIPTION BLOCK

Culvert 2:
Culvert - 1950
Structure No. 300157000211071
Length: 6'
Under Clearance: 6.0'
Facility Carried: VT22A
Bridge Type: ACCGMP
Features Intersected: BROOK
Maintenance: State

Bridge 3:
Stringer/multi-beam or girder - 1971
Structure No. 200020005E11072
Length: 203'
Height: 0.0'
Weight Limit: 0
Facility Carried: US 00004 ML
Bridge Type: WELDED GIRDER
Features Intersected: US 4 OVER VT 22A

Bridge 3A:
Stringer/multi-beam or girder - 1971
Structure No. 200020005W11072
Length: 203'
Height: 0.0'
Weight Limit: 0
Facility Carried: US 00004 ML
Bridge Type: WELDED GIRDER
Features Intersected: US 4 OVER VT 22A

Culvert 4:
Culvert - 1971
Structure No. 300017000411071
Length: 8'
Under Clearance: 8.0'
Facility Carried: VT22A
Bridge Type: CGMPP
Features Intersected: MUD BROOK
Maintenance: State

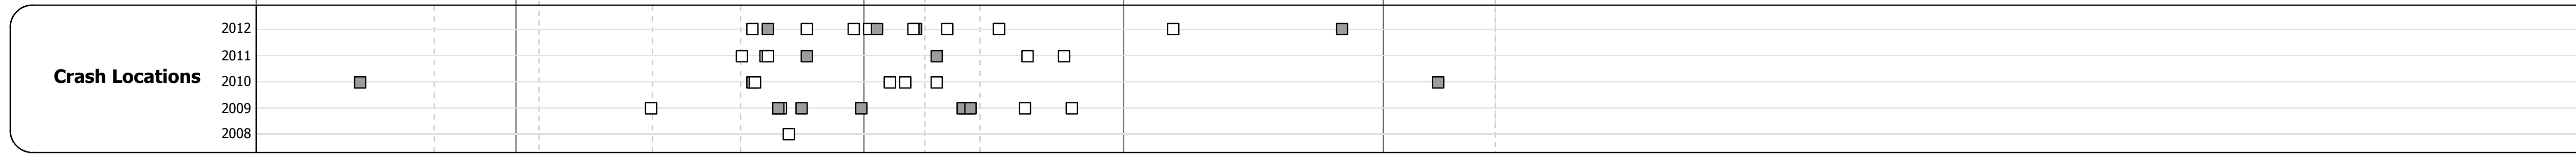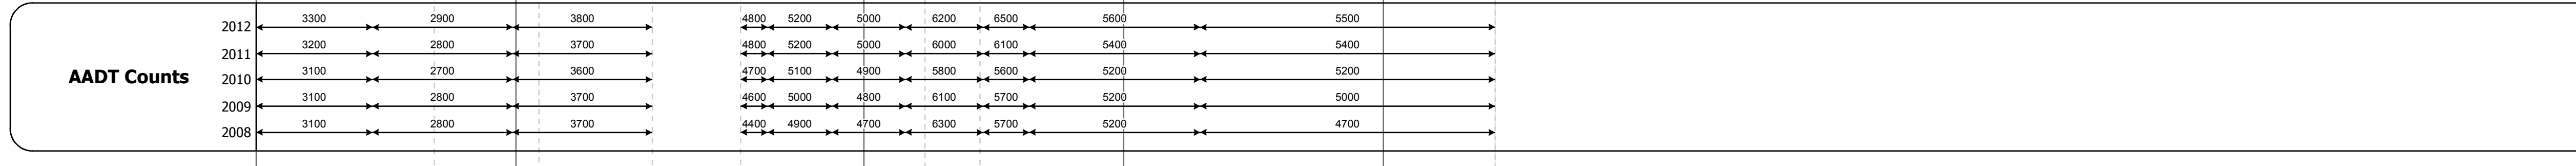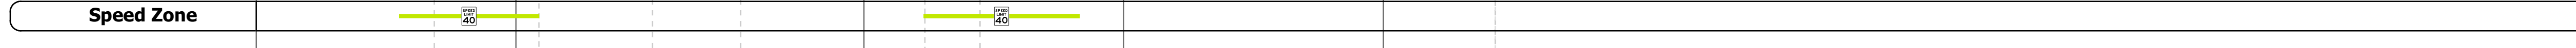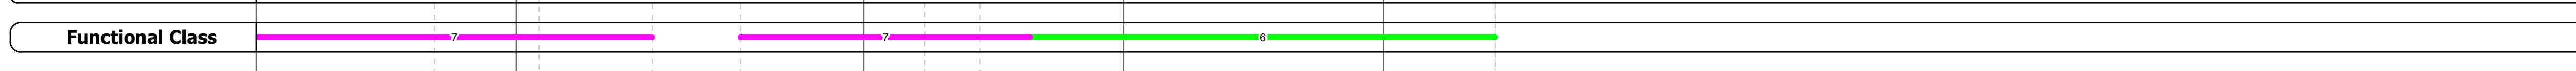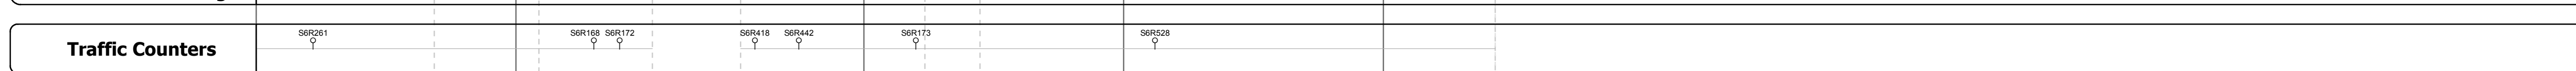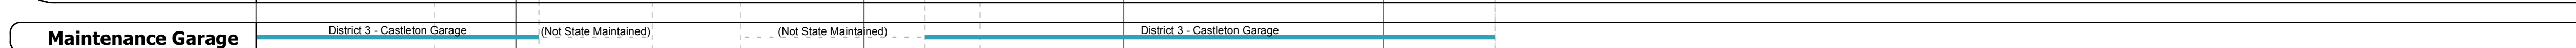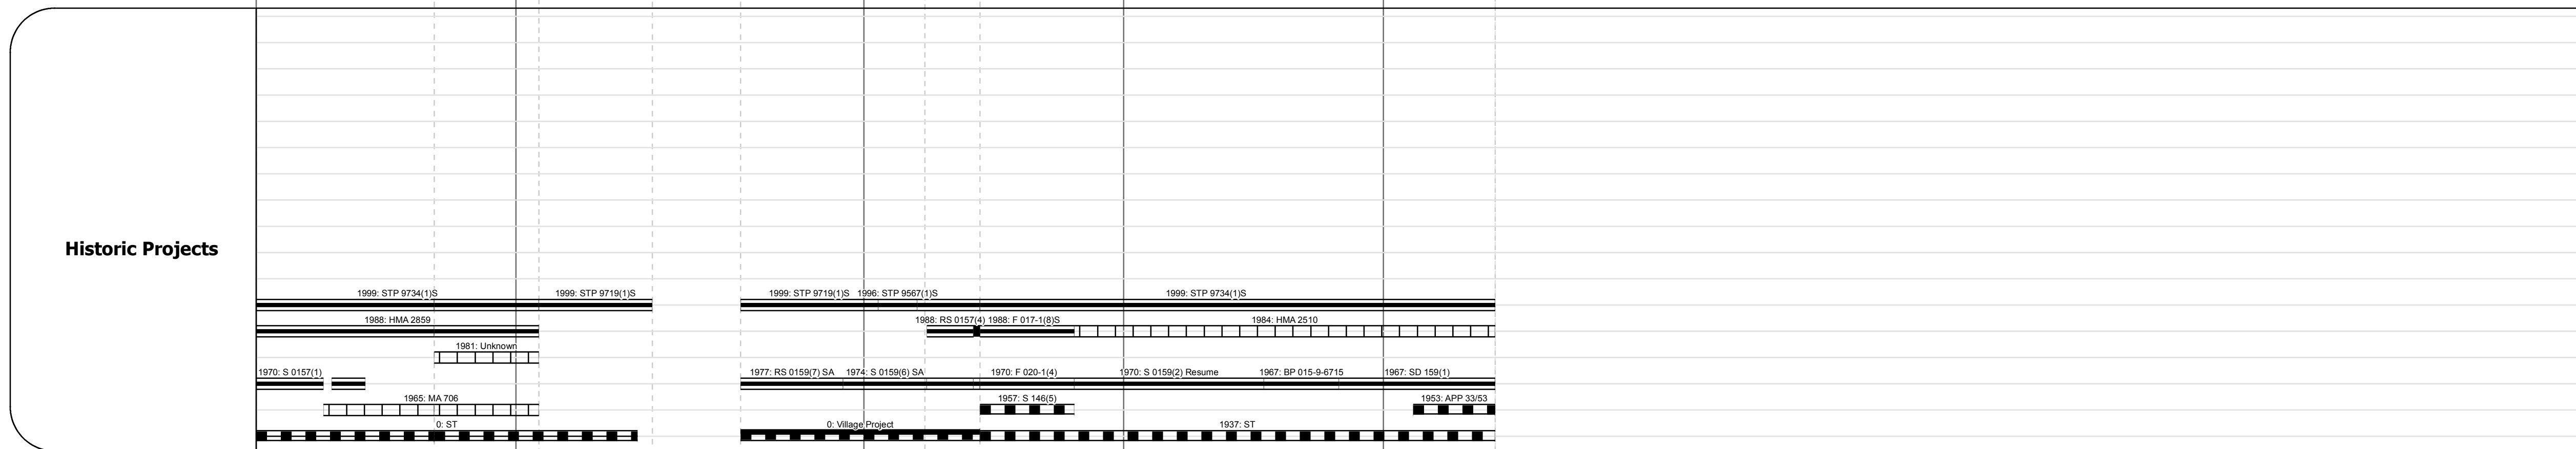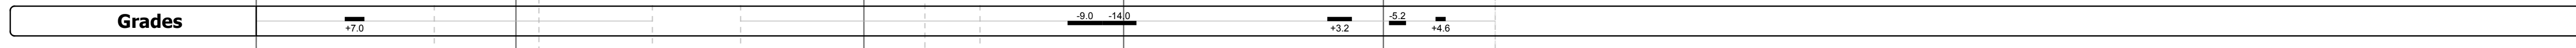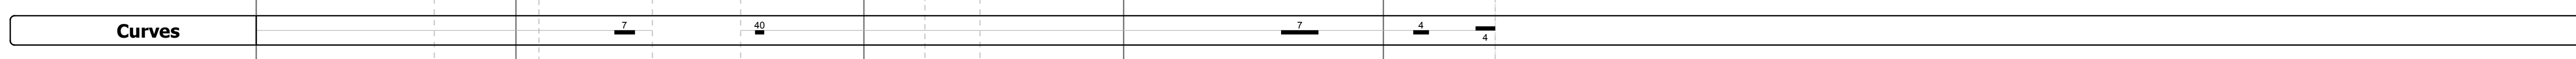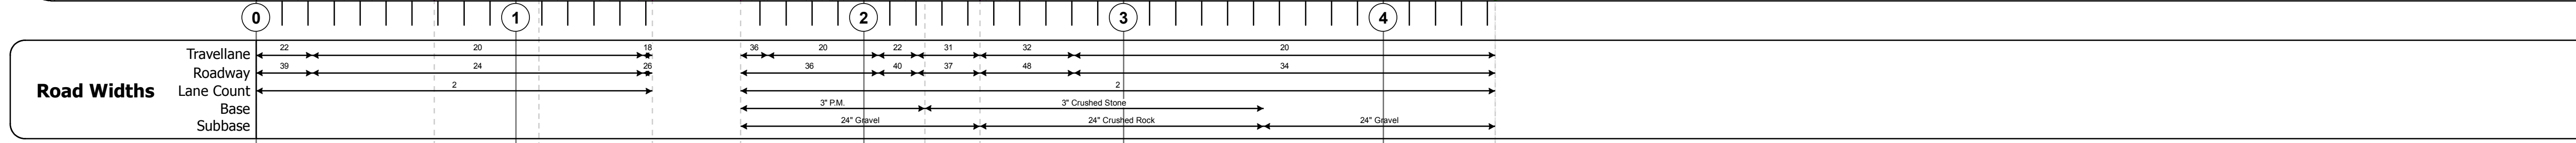

| | | | | | | | | | | | | |
|--|--|--|----------------------------|---|------------------------|---|---|--|----------------------|---------------------------|-----------------------|--|
| Historic Projects Retreatment, Resurface, Unknown, Bituminous Mix, Skimmy Mix, Bituminous Seal, Bituminous Concrete, Gravel, Surface Treated Gravel, Plant Mix, Reclaimed Base and Bituminous Concrete, Concrete | Functional Class 1-19, 6-16, Speed Zones 25-65 | Curves curve left, curve right | Road Widths (ft) | Traffic Counters (counter ID) | AADT (count) | Crash Locations Fatal, Injury, Property Damage Only, Unknown Crash Type | Mileage by Functional Class By Sheet 017-1 6 - Rural - Minor Arterial 1.790 0157 7 - Rural - Major Collector 2.640 | Mileage by Town By Sheet FAIR HAVEN - V022a1107 4.43 of 4.43 Ghost Section - VT-4A (1.505 to 1.845) 0.340 | DISTRICT 3 | TOWN FAIR HAVEN | Date: 04/02/14 | ROUTE VT-22A ETE mileage: 0.0 to 4.43 |
| Total Mileage: 4.430 mi | | | | | | Total Mileage: 4.43 mi | | 1 of 1 TWN mileage: 0.0 to 4.43 | | | | |