





# Route Log Progress Chart

**DRAFT**

Please Note: Errors and Omissions May Exist.  
Contact the VTrans Mapping Unit with questions or concerns.











DISTRICT	TOWN	ROUTE
2	DUMMERSTON	VT-30

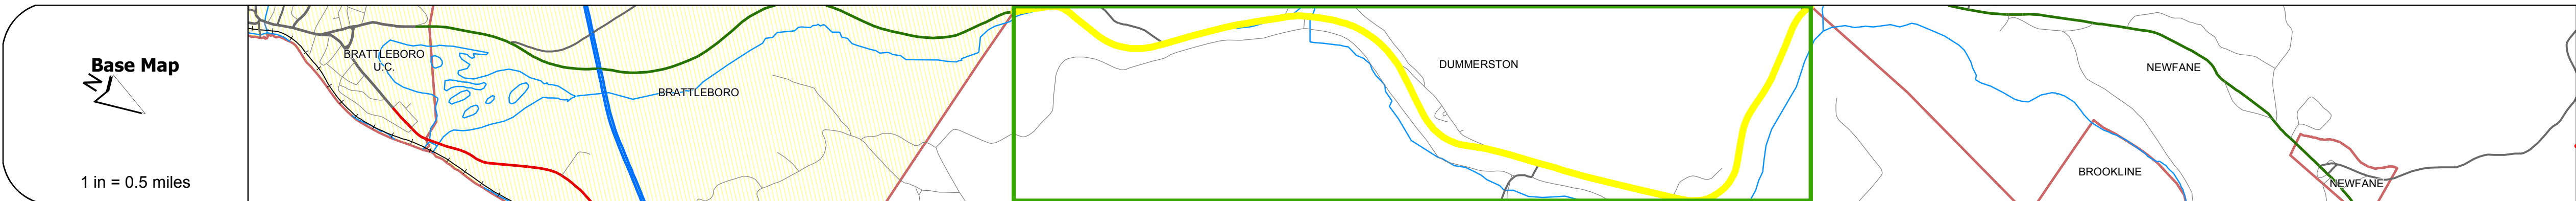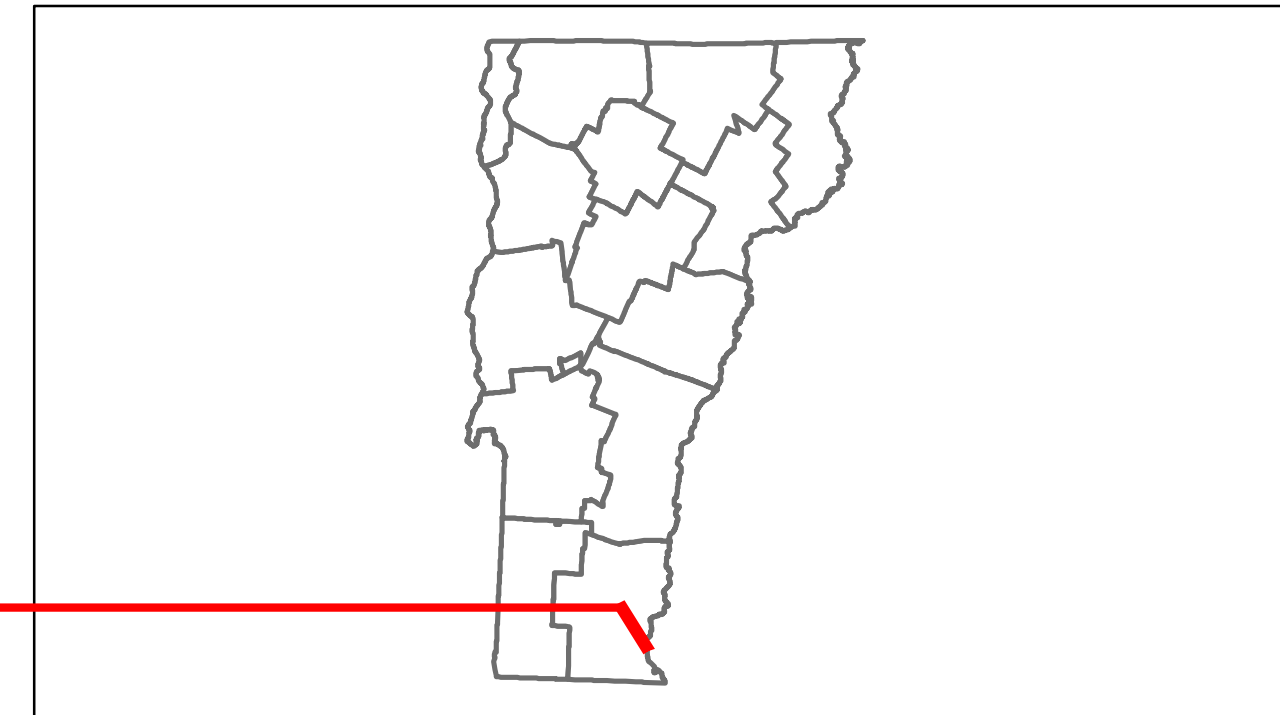

**Stick Diagram**

- Town Boundary
- Village/UC Boundaries
- District Boundaries
- State/Town Highway Change
- Divided Highway Limits
- Ghost Section Boundary
- FAU Limits
- Streams
- Town Center
- Primary Structures
- Secondary Structures
- Stations (Feet)
- Railroad Crossings
- Divided State Highway
- State Highway
- Divided Class 1 Town Highway
- Class 1 Town Highway

Scale: 1in = 2000 FEET

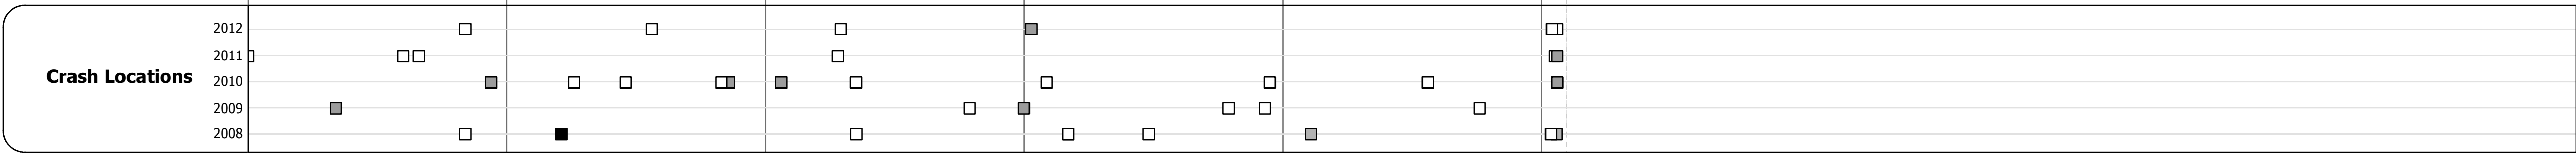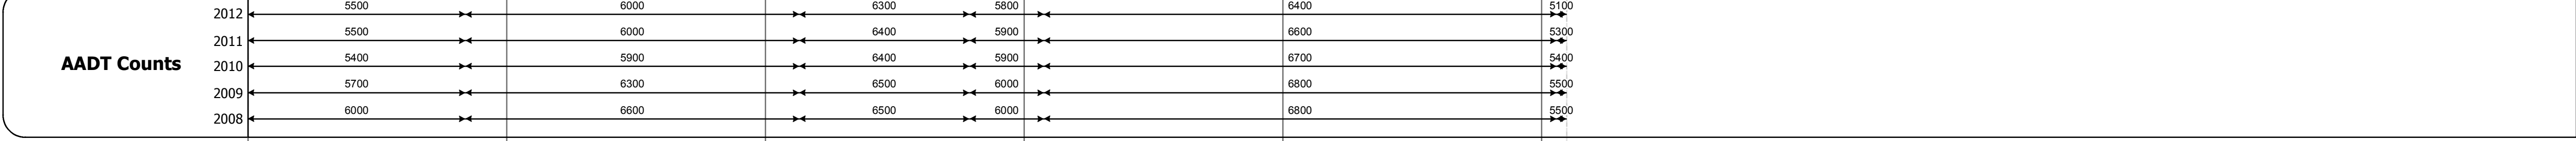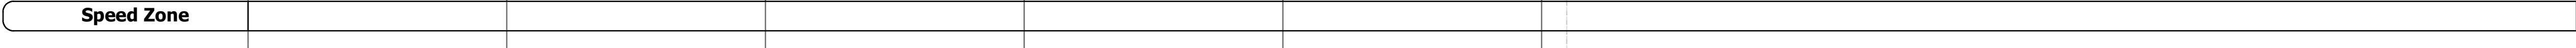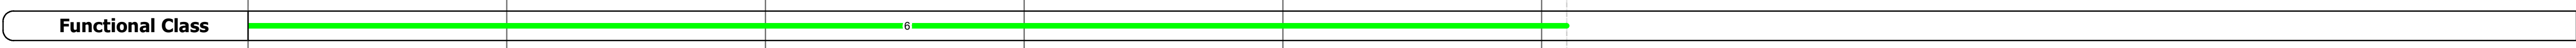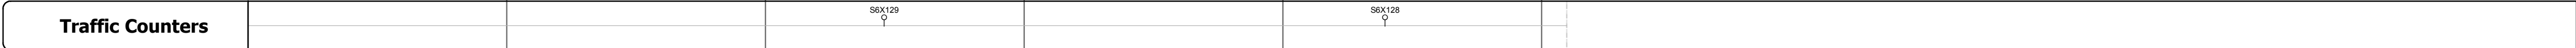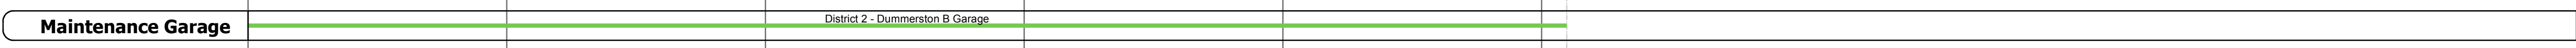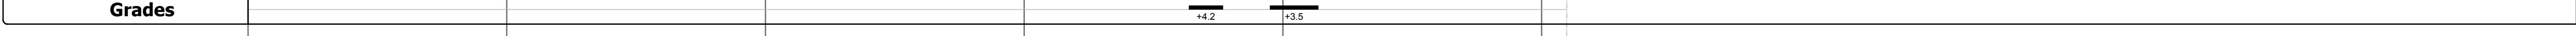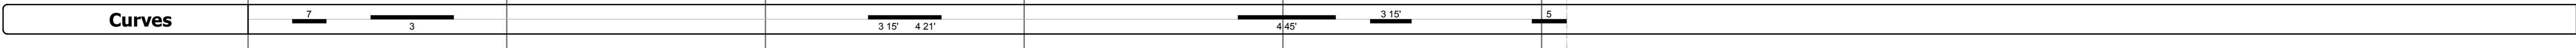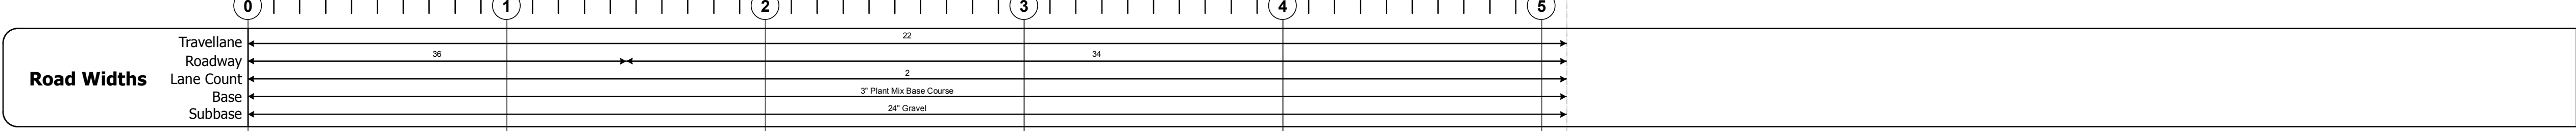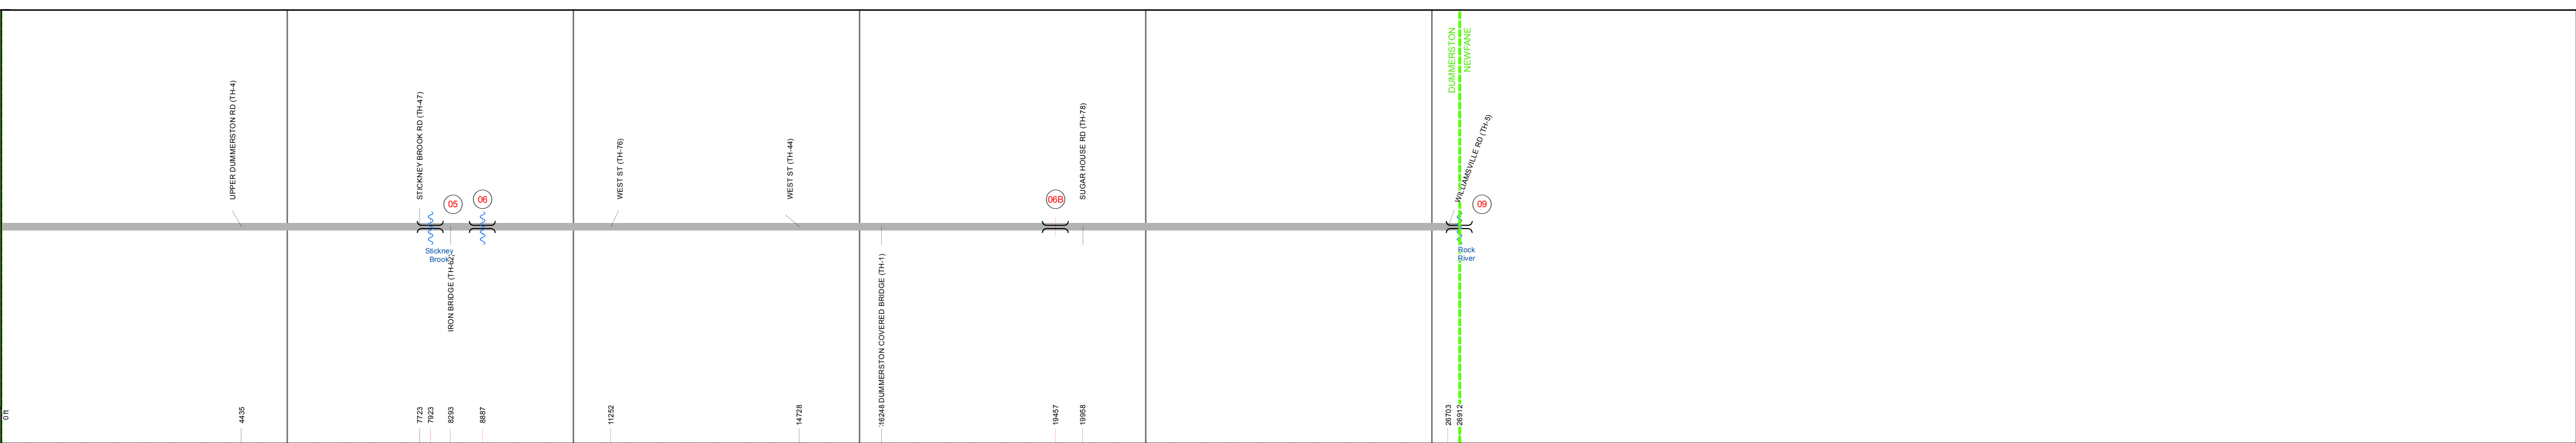

## DESCRIPTION BLOCK

**Bridge 5:**  
Stringer/multi-beam or girder - 1952  
Structure No. 200015000513052  
Length: 94'  
Width: 31.1'  
Facility Carried: VT 00030 ML  
Bridge Type: ROLLED BEAM  
Features Intersected: STICKNEY BROOK  
Surface: Bituminous  
Maintenance/Ownership: State

**Culvert 6:**  
Culvert - 1973  
Structure No. 300015000613051  
Length: 10'  
Under Clearance: 7.0'  
Facility Carried: VT30  
Bridge Type: CGMPA  
Features Intersected: BROOK  
Maintenance: State

**Culvert 6B:**  
Culvert - 1973  
Structure No. 300015006B13051  
Length: 8'  
Under Clearance: 8.0'  
Facility Carried: VT30  
Bridge Type: CGMPA  
Features Intersected: PEDESTRIAN PASS  
Maintenance: State

**Bridge 9:**  
Stringer/multi-beam or girder - 1972  
Structure No. 200015000913052  
Length: 155'  
Width: 39.0'  
Facility Carried: VT 00030 ML  
Bridge Type: WELDED GIRDER  
Features Intersected: ROCK RIVER  
Surface: Bituminous  
Maintenance/Ownership: State

<p><b>Historic Projects</b></p> <ul style="list-style-type: none"> <li>Retreatment</li> <li>Resurface</li> <li>Unknown</li> <li>Bituminous Mix</li> <li>Skimny Mix</li> <li>Bituminous Seal</li> <li>Concrete</li> <li>Gravel</li> <li>Surface Treated Gravel</li> <li>Plant Mix</li> <li>Reclaimed Base and Bituminous Concrete</li> <li>Concrete</li> </ul>	<p><b>Functional Class</b></p> <ul style="list-style-type: none"> <li>1</li> <li>2</li> <li>3</li> <li>4</li> <li>5</li> <li>6</li> <li>7</li> <li>8</li> <li>9</li> <li>10</li> <li>11</li> <li>12</li> <li>13</li> <li>14</li> <li>15</li> <li>16</li> <li>17</li> <li>18</li> <li>19</li> </ul> <p><b>Speed Zones</b></p> <ul style="list-style-type: none"> <li>25</li> <li>30</li> <li>35</li> <li>40</li> <li>45</li> <li>50</li> <li>55</li> <li>60</li> <li>65</li> </ul>	<p><b>Curves</b></p> <ul style="list-style-type: none"> <li>curve left</li> <li>curve right</li> </ul> <p><b>Grades</b></p> <ul style="list-style-type: none"> <li>grade up</li> <li>grade down</li> </ul>	<p><b>Road Widths</b></p> <p>(ft)</p>	<p><b>Traffic Counters</b></p> <p>(counter ID)</p>	<p><b>AADT</b></p> <p>(count)</p>	<p><b>Crash Locations</b></p> <ul style="list-style-type: none"> <li>Fatal</li> <li>Injury</li> <li>Property Damage Only</li> <li>Unknown Crash Type</li> </ul>	<p><b>Mileage by Functional Class By Sheet</b></p> <p>015-1 6 - Rural - Minor Arterial 5.097</p>	<p><b>Mileage by Town By Sheet</b></p> <p>DUMMERSTON - V030-1305 5.097 of 5.097</p>	<p><b>DISTRICT</b></p> <p>2</p>	<p><b>TOWN</b></p> <p>DUMMERSTON</p>	<p><b>Date:</b> 04/02/14</p>	<p><b>ROUTE</b></p> <p>VT-30</p> <p>ETE mileage: 3.58 to 8.677</p>
							<p><b>Total Mileage:</b> 5.097 mi</p>	<p><b>Total Mileage:</b> 5.097 mi</p>		<p><b>1 of 1</b></p> <p>TWN mileage: 0.0 to 5.097</p>		