




Route Log Progress Chart

DRAFT


Please Note: Errors and Omissions May Exist.
Contact the VTrans Mapping Unit with questions or concerns.

DISTRICT	TOWN	ROUTE
8	FAIRFIELD	VT-36

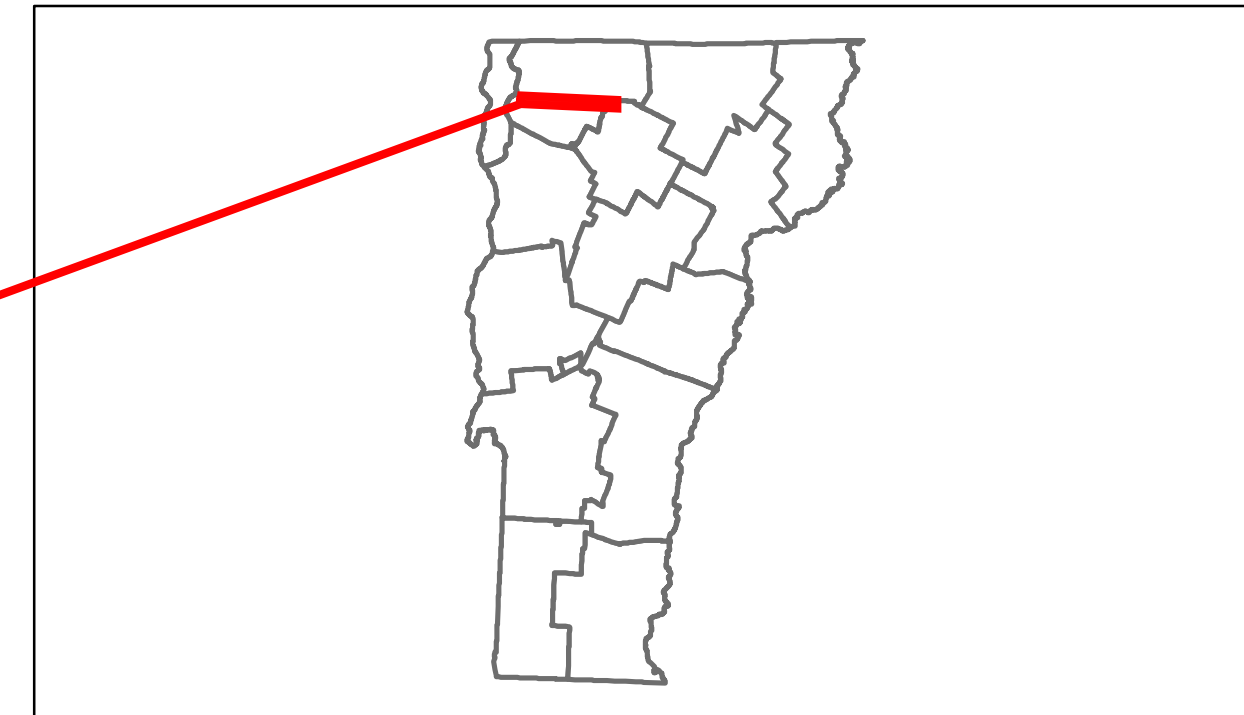

Base Map

1 in = 1 miles

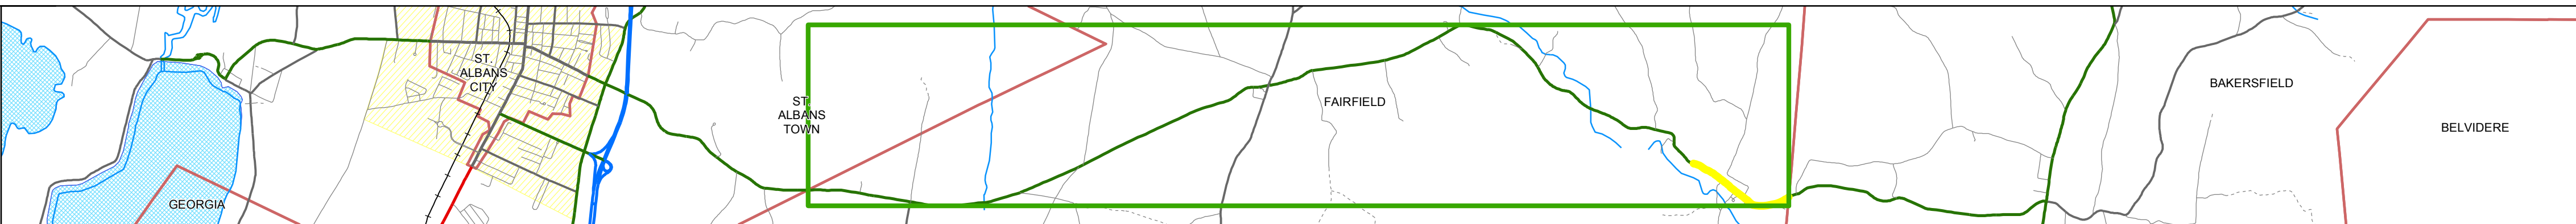

Stick Diagram

- Town Boundary
- Village/UC Boundaries
- District Boundaries
- State/Town Highway Change
- Divided Highway Limits
- Ghost Section Boundary
- FAU Limits
- Streams
- Town Center
- Primary Structures
- Secondary Structures
- Stations (Feet)
- Railroad Crossings
- Divided State Highway
- State Highway
- Divided Class 1 Town Highway
- Class 1 Town Highway

Scale: 1in = 2000 FEET



Road Widths

Travellane	20
Roadway	24
Lane Count	2
Base	
Subbase	

Curves

12	5	22	9	4
----	---	----	---	---

Grades

--	--

Historic Projects

2001: STP 2128(1)S
1988: HMA 2885
1982: HMA 2310
1973: Unknown
1973: Unknown
1994: SA
1990: S 53(3)
1990: S 53(8)

Maintenance Garage

District 8 - St. Albans Garage

Traffic Counters

--

Functional Class

7

Speed Zone

35

AADT Counts

2012	1900	1400
2011	1900	1400
2010	1900	1400
2009	1900	1400
2008	1800	1400

Crash Locations

2012	
2011	
2010	■
2009	
2008	□

DESCRIPTION BLOCK

Bridge 10:
Slab - 1926
Structure No. 300298001006051
Length: 17'
Width: 27.3'
Under Clearance: 6.0'
Facility Carried: VT36
Bridge Type: CONCRETE SLAB
Features Intersected: BROOK
Surface: Bituminous
Maintenance: State

<p>Historic Projects</p> <ul style="list-style-type: none"> Retreatment Resurface Unknown Bituminous Mix Skimny Mix Bituminous Seal Gravel Surface Treated Gravel Plant Mix Reclaimed Base and Bituminous Concrete Concrete 	<p>Functional Class</p> <ul style="list-style-type: none"> 1 2 3 4 5 6 7 8 9 10 11 12 13 14 15 16 17 18 19 <p>Speed Zones</p> <ul style="list-style-type: none"> 25 30 35 40 45 50 55 60 65 	<p>Curves</p> <ul style="list-style-type: none"> curve left curve right <p>Grades</p> <ul style="list-style-type: none"> grade up grade down 	<p>Road Widths</p> <p>(ft)</p>	<p>Traffic Counters</p> <p>(counter ID)</p>	<p>AADT</p> <p>(count)</p>	<p>Crash Locations</p> <ul style="list-style-type: none"> Fatal Injury Property Damage Only Unknown Crash Type 	<p>Mileage by Functional Class By Sheet</p> <p>0298 7 - Rural - Major collector 0.989</p>	<p>Mileage by Town By Sheet</p> <p>FAIRFIELD - V036-0605 0.989 of 9.989</p>	<p>DISTRICT</p> <p>8</p>	<p>TOWN</p> <p>FAIRFIELD</p>	<p>Date: 04/02/14</p>	<p>ROUTE</p> <p>VT-36</p> <p>ETE mileage: 15.707 to 16.696</p>
							<p>Total Mileage: 0.989 mi</p>	<p>Total Mileage: 0.989 mi</p>	<p>2 of 2</p> <p>TWN mileage: 9.0 to 9.989</p>			

For More Information Contact - Vermont Agency of Transportation, Policy, Planning and Intermodal Development Division - Mapping Unit, 1 National Life Drive, Montpelier, VT 05633-5001 Telephone: 802-828-2600.