















Route Log Progress Chart

DRAFT

Please Note: Errors and Omissions May Exist.
Contact the VTrans Mapping Unit with questions or concerns.

DISTRICT	TOWN	ROUTE
4	WEST WINDSOR	VT-44

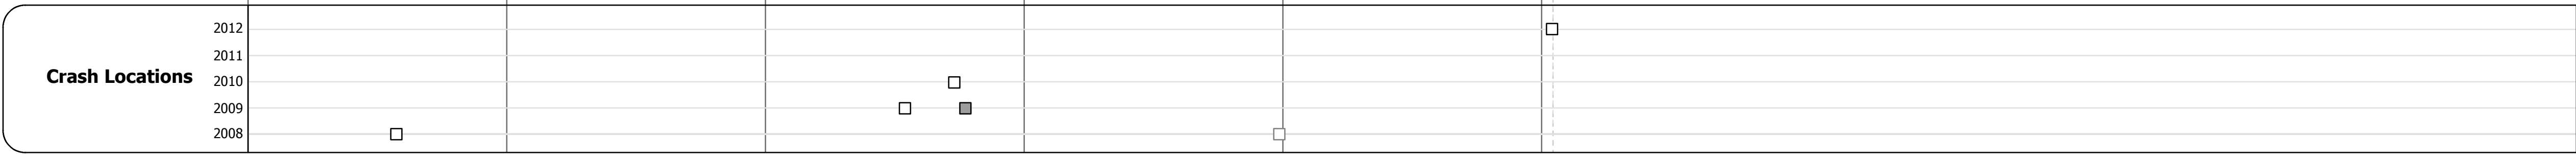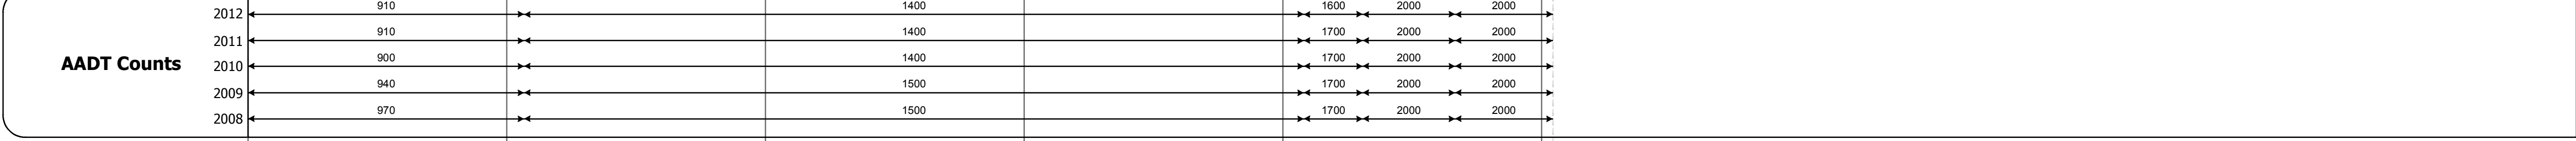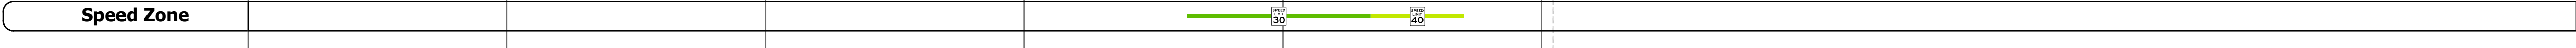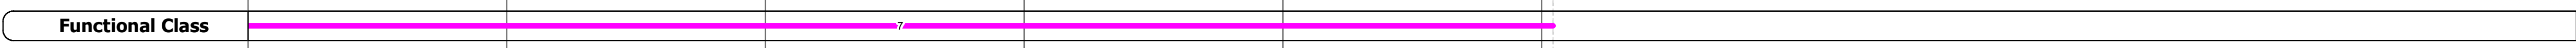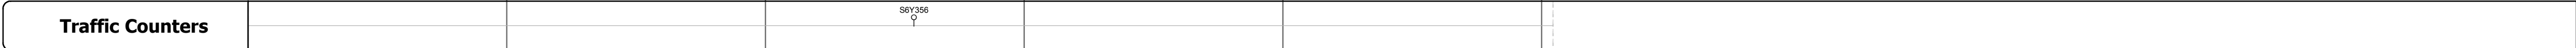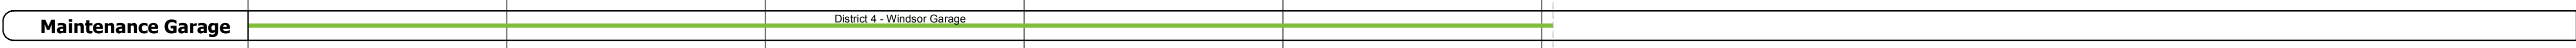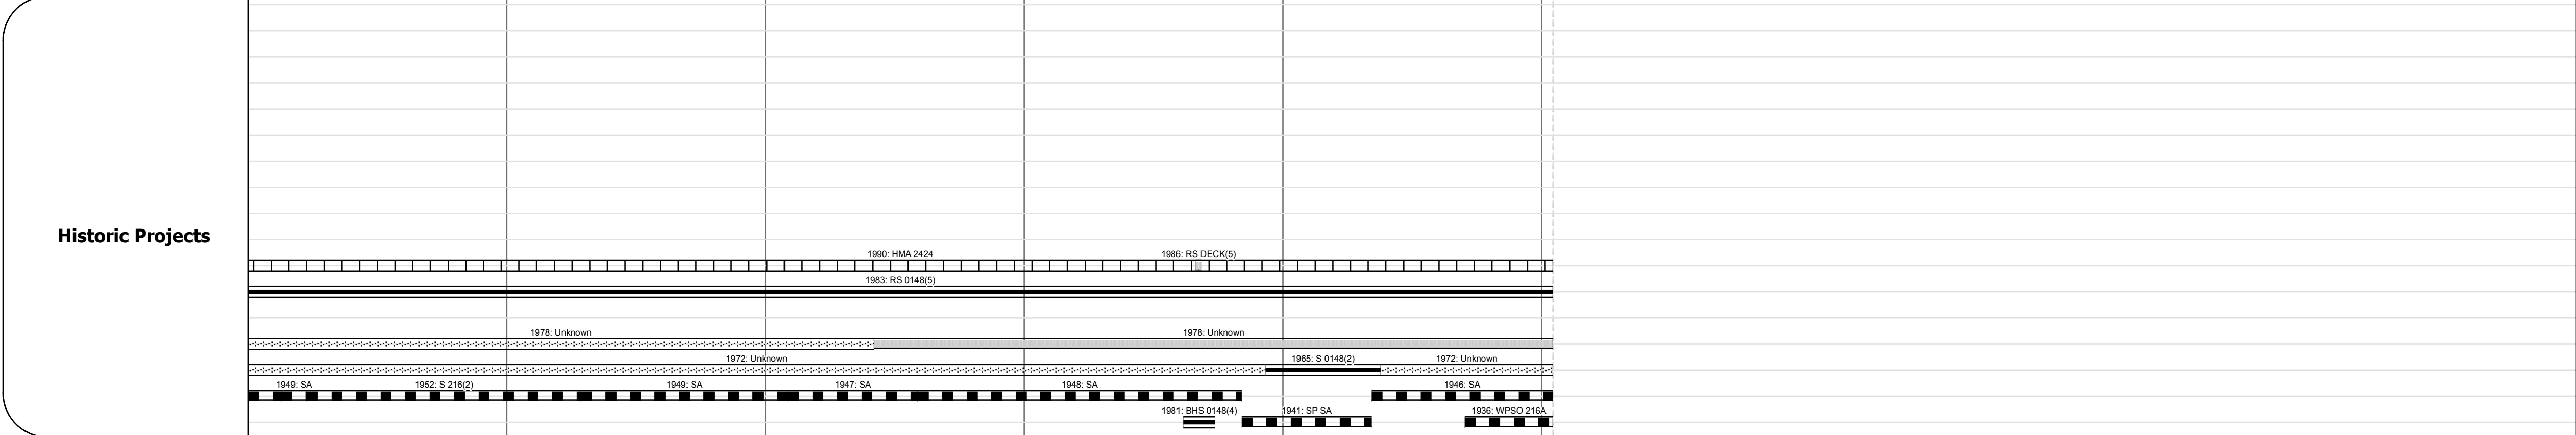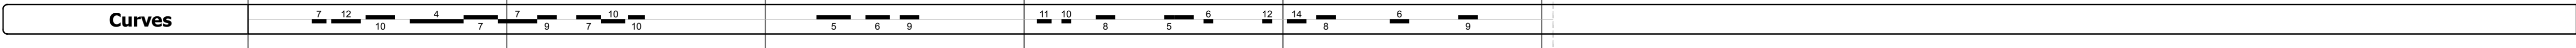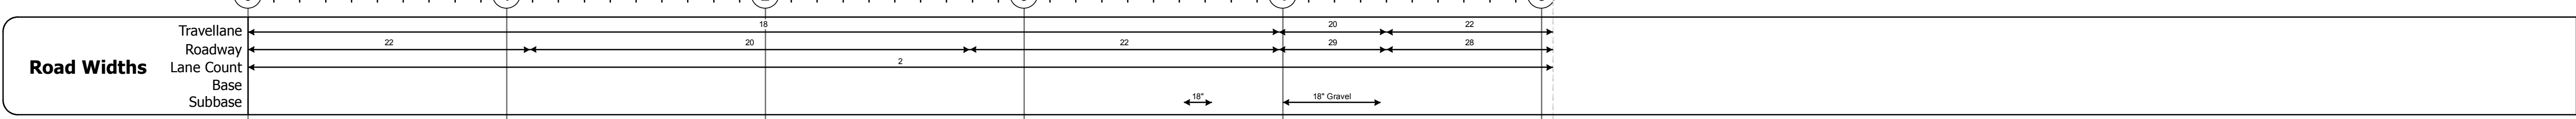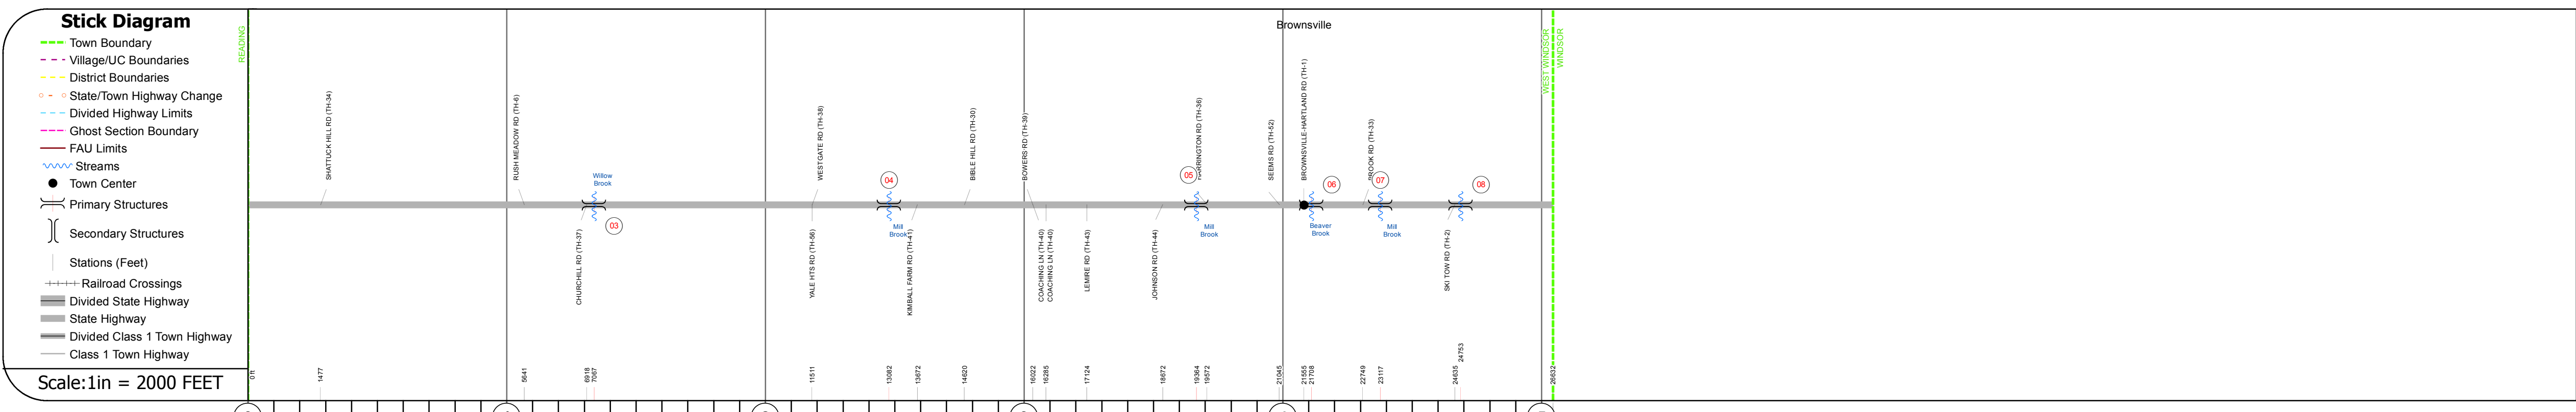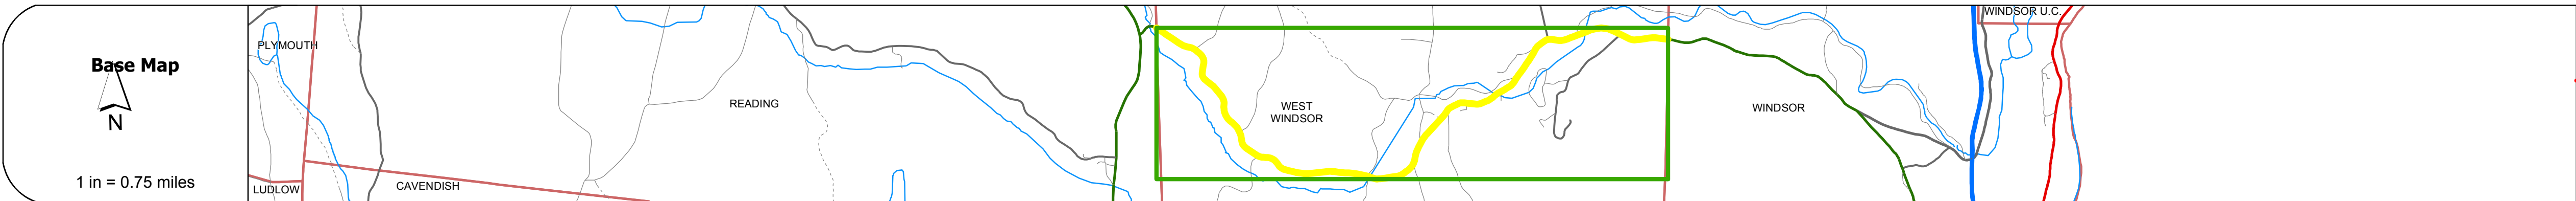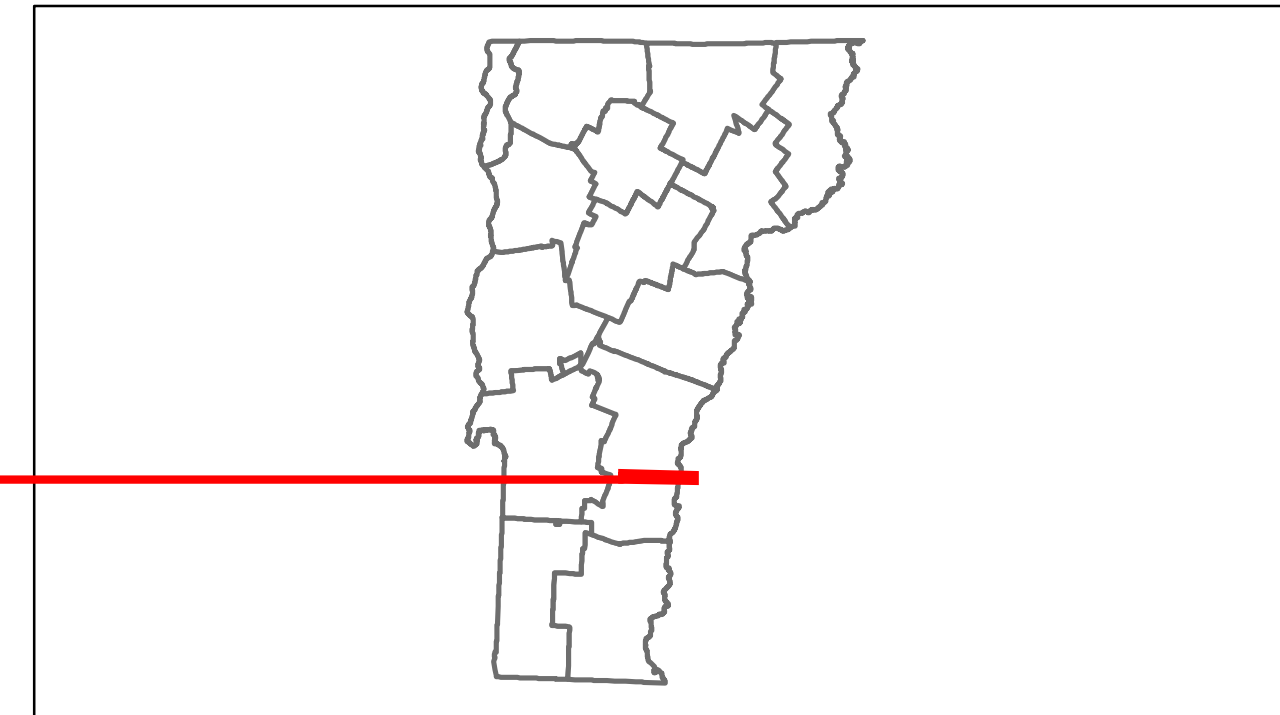

DESCRIPTION BLOCK	
<p>Bridge 3: Slab - 1949 Structure No. 300148000314221 Length: 20' Width: 32.3' Under Clearance: 7.0' Facility Carried: VT44 Bridge Type: CONCRETE SLAB Features Intersected: MILL BROOK Surface: Bituminous Maintenance: State</p>	
<p>Bridge 4: Stringer/multi-beam or girder - 1945 Structure No. 200148000414222 Length: 69' Width: 24.1' Facility Carried: VT 00044 ML Bridge Type: ROLLED BEAM Features Intersected: MILL BROOK Surface: Bituminous Maintenance/Ownership: State</p>	
<p>Bridge 5: Tee Beam - 1935 Structure No. 200148000514222 Length: 117' Width: 29.0' Facility Carried: VT 00044 ML Bridge Type: 2 SPAN CONC. T-BEAM Features Intersected: MILL BROOK Surface: Bituminous Maintenance/Ownership: State</p>	
<p>Bridge 6: Slab - 1965 Structure No. 200148000614222 Length: 25' Width: 30.0' Facility Carried: VT 00044 ML Bridge Type: CONCRETE SLAB Features Intersected: BEAVER BROOK Surface: Bituminous Maintenance/Ownership: State</p>	
<p>Bridge 7: Stringer/multi-beam or girder - 1938 Structure No. 200148000714222 Length: 84' Width: 22.9' Facility Carried: VT 00044 ML Bridge Type: ROLLED BEAM Features Intersected: MILL BROOK Surface: Bituminous Maintenance/Ownership: State</p>	
<p>Culvert 8: Culvert - 1973 Structure No. 300148000814221 Length: 6' Under Clearance: 6.0' Facility Carried: VT44 Bridge Type: ACCGMP Features Intersected: BROOK Maintenance: State</p>	

Historic Projects	Functional Class	Curves	Road Widths	AADT	Mileage by Functional Class By Sheet	Mileage by Town By Sheet	DISTRICT	TOWN	Date: 04/02/14	ROUTE
<ul style="list-style-type: none"> Retreatment Resurface Unknown Bituminous Mix Skimny Mix Bituminous Seal Gravel Surface Treated Gravel Plant Mix Reclaimed Base and Bituminous Concrete Concrete 	<ul style="list-style-type: none"> 1 2 6 7 8 11 12 14 16 17 19 	<ul style="list-style-type: none"> curve left curve right 	<ul style="list-style-type: none"> (ft) 	<ul style="list-style-type: none"> (count) 	0148 7 - Rural - Major collector 5.044	WEST WINDSOR - V044-1422 5.044 of 5.044	4	WEST WINDSOR	1 of 1 TWN mileage: 0.0 to 5.044	VT-44 ETE mileage: 0.202 to 5.246
Total Mileage: 5.044 mi						Total Mileage: 5.044 mi				