





# Route Log Progress Chart

**DRAFT**

Please Note: Errors and Omissions May Exist.  
Contact the VTrans Mapping Unit with questions or concerns.

DISTRICT	TOWN	ROUTE
9	NEWPORT TOWN	VT-100

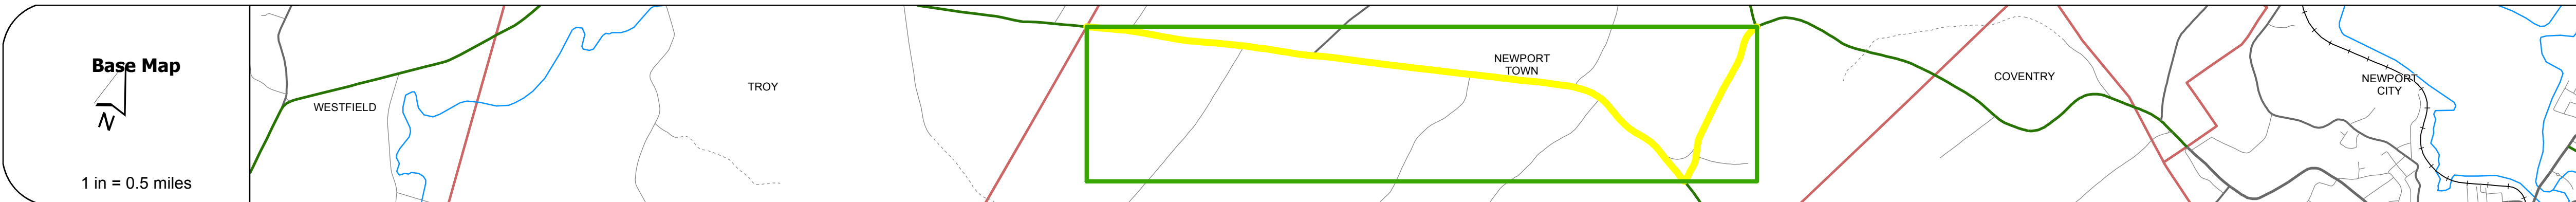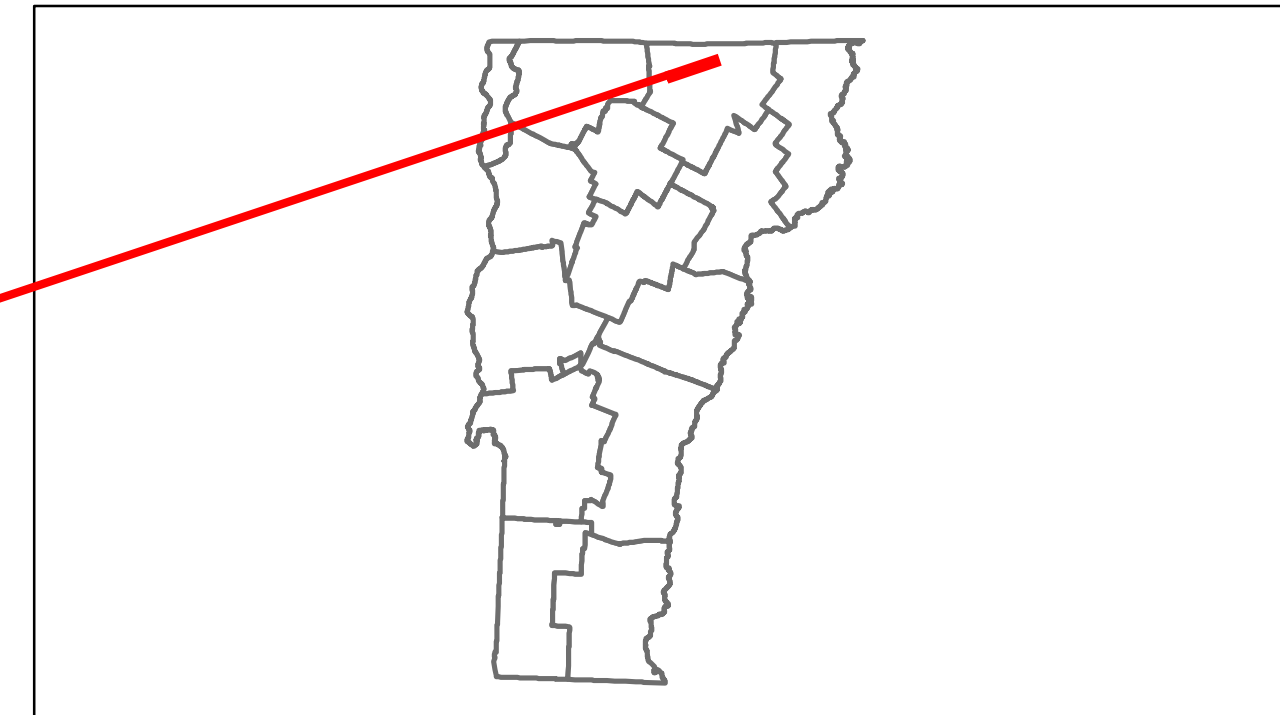

**Stick Diagram**

- Town Boundary
- Village/UC Boundaries
- District Boundaries
- State/Town Highway Change
- Divided Highway Limits
- Ghost Section Boundary
- FAU Limits
- Streams
- Town Center
- Primary Structures
- Secondary Structures
- Stations (Feet)
- Railroad Crossings
- Divided State Highway
- State Highway
- Divided Class 1 Town Highway
- Class 1 Town Highway

Scale: 1in = 2000 FEET

**DESCRIPTION BLOCK**

**Culvert 253:**  
Culvert - 1933  
Structure No. 300029025310161  
Length: 9'  
Under Clearance: 4.0'  
Facility Carried: VT100  
Bridge Type: CONCRETE BOX  
Features Intersected: BROOK  
Maintenance: State

**Culvert 256:**  
Culvert - 1991  
Structure No. 300029025610161  
Length: 8'  
Under Clearance: 8.0'  
Facility Carried: VT100  
Bridge Type: MULTI PLATE PIPE  
Features Intersected: STONEY BROOK  
Maintenance: State

<b>Road Widths</b>	Travellane Roadway Lane Count Base Subbase
--------------------	--

<b>Curves</b>	
---------------	--

<b>Grades</b>	
---------------	--

<b>Historic Projects</b>	
--------------------------	--

<b>Maintenance Garage</b>	
---------------------------	--

<b>Traffic Counters</b>	
-------------------------	--

<b>Functional Class</b>	
-------------------------	--

<b>Speed Zone</b>	
-------------------	--

<b>AADT Counts</b>	2012 2011 2010 2009 2008
--------------------	--------------------------------------

<b>Crash Locations</b>	2012 2011 2010 2009 2008
------------------------	--------------------------------------

<p><b>Historic Projects</b></p> <ul style="list-style-type: none"> <li>Retreatment</li> <li>Resurface</li> <li>Unknown</li> <li>Bituminous Mix</li> <li>Skimny Mix</li> <li>Bituminous Seal</li> <li>Gravel</li> <li>Surface Treated Gravel</li> <li>Plant Mix</li> <li>Reclaimed Base and Bituminous Concrete</li> <li>Concrete</li> </ul>	<p><b>Functional Class</b></p> <ul style="list-style-type: none"> <li>1 7 12 17</li> <li>2 8 14 19</li> <li>6 11 16</li> </ul> <p><b>Speed Zones</b></p> <p>25 30 35 40 45 50 55 60 65</p>	<p><b>Curves</b></p> <ul style="list-style-type: none"> <li>curve left</li> <li>curve right</li> </ul>	<p><b>Road Widths</b></p> <p>(ft)</p>	<p><b>Traffic Counters</b></p> <p>(counter ID)</p>	<p><b>AADT</b></p> <p>(count)</p>	<p><b>Crash Locations</b></p> <ul style="list-style-type: none"> <li>Fatal</li> <li>Property Damage Only</li> <li>Injury</li> <li>Unknown Crash Type</li> </ul>	<p><b>Mileage by Functional Class By Sheet</b></p> <p>029-2 6 - Rural - Minor Arterial 4.211</p>	<p><b>Mileage by Town By Sheet</b></p> <p>NEWPORT TOWN - V100-1016 4.133 of 4.133</p>	<p><b>DISTRICT</b></p> <p>9</p>	<p><b>TOWN</b></p> <p>NEWPORT TOWN</p>	<p><b>Date: 04/02/14</b></p>	<p><b>ROUTE</b></p> <p>VT-100</p>
							<p><b>Total Mileage: 4.133 mi</b></p>	<p><b>Total Mileage: 4.133 mi</b></p>	<p><b>1 of 1</b></p> <p>TWN mileage: 0.0 to 4.133</p>	<p>ETE mileage: 191.386 to 195.519</p>		