





# Route Log Progress Chart

**DRAFT**

Please Note: Errors and Omissions May Exist.  
Contact the VTrans Mapping Unit with questions or concerns.

DISTRICT	TOWN	ROUTE
4	BRIDGEWATER	VT-100

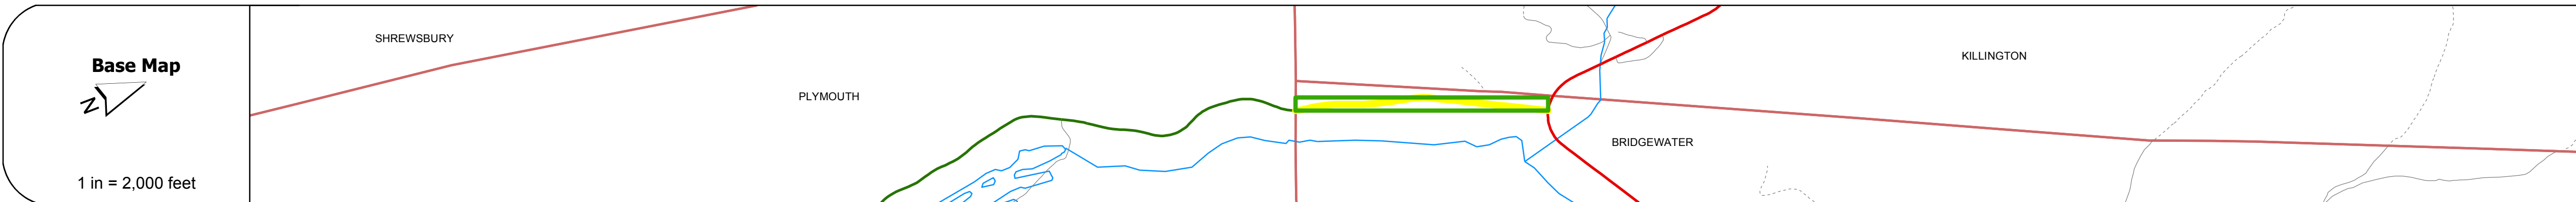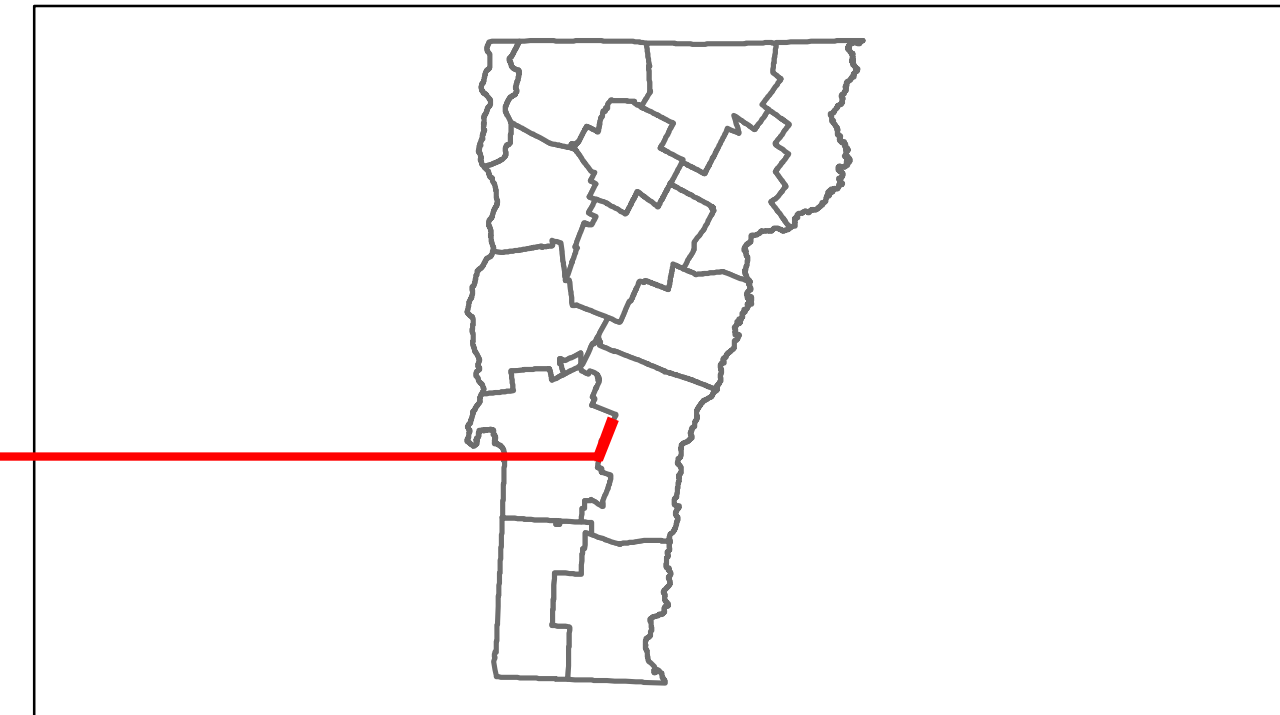

## DESCRIPTION BLOCK

**Culvert 116:**  
 Culvert - 1971  
 Structure No. 300013011614051  
 Length: 11'  
 Under Clearance: 7.0'  
 Facility Carried: VT100  
 Bridge Type: CGMPPA  
 Features Intersected: RESERVOIR BROOK  
 Maintenance: State

Road Widths	Travellane: 20'
Roadway	24'
Lane Count	2
Base	3" Crushed Gravel P.M.
Subbase	18" Crushed Rock

Curves	4
--------	---

Grades	-8.0 -3.3 -3.0
--------	----------------

Historic Projects	<ul style="list-style-type: none"> <li>1993: STP 9350(1)S</li> <li>1984: HMA 2450</li> <li>1971: S 0147(2)</li> <li>1961: Unknown</li> <li>1961: F 020-2(3)</li> </ul>
-------------------	--

Maintenance Garage	District 3 - Mendon Garage
--------------------	----------------------------

Traffic Counters	
------------------	--

Functional Class	6
------------------	---

Speed Zone	
------------	--

ADT Counts	2012: 1200 2011: 1200 2010: 1200 2009: 1200 2008: 1100
------------	--

Crash Locations	2012: <input type="checkbox"/> 2011: <input type="checkbox"/> 2010: <input type="checkbox"/> 2009: <input type="checkbox"/> 2008: <input type="checkbox"/>
-----------------	--

<b>Historic Projects</b> Retreatment, Resurface, Unknown, Bituminous Mix, Skippy Mix, Bituminous Seal, Bituminous Concrete, Surface Treated Gravel, Plant Mix, Reclaimed Base and Bituminous Concrete	<b>Functional Class</b> 1-19, 6-16, Speed Zones: 25, 30, 35, 40, 45, 50, 55, 60, 65	<b>Curves</b> curve left, curve right	<b>Road Widths</b> (ft)	<b>ADT</b> (count)	<b>Mileage by Functional Class By Sheet</b> 013-3 6 - Rural - Minor Arterial 0.967	<b>Mileage by Town By Sheet</b> BRIDGEWATER - V100-1405 0.967 of 0.967 Ghost Section - US-4 (0.057 to 0.000) 0.057	<b>DISTRICT</b> 4	<b>TOWN</b> BRIDGEWATER	<b>Date:</b> 04/02/14	<b>ROUTE</b> VT-100 ETE mileage: 85.084 to 86.051
<b>Total Mileage: 0.967 mi</b>						<b>Total Mileage: 0.967 mi</b>		<b>1 of 1</b> TWN mileage: 0.0 to 0.967		