Trans Working to Get You There Vermont Agency of Transportation

Route Log Progress Chart


DRAFT

Please Note: Errors and Omissions May Exist.


Contact the VTrans Mapping Unit with questions or concerns.

DISTRICT TOWN ROUTE

3 PLYMOUTH VT-100

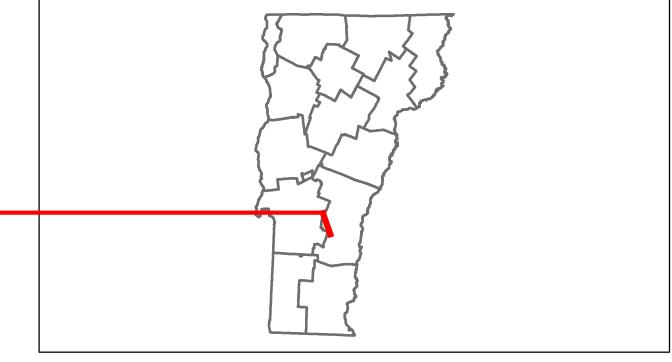

DESCRIPTION BLOCK

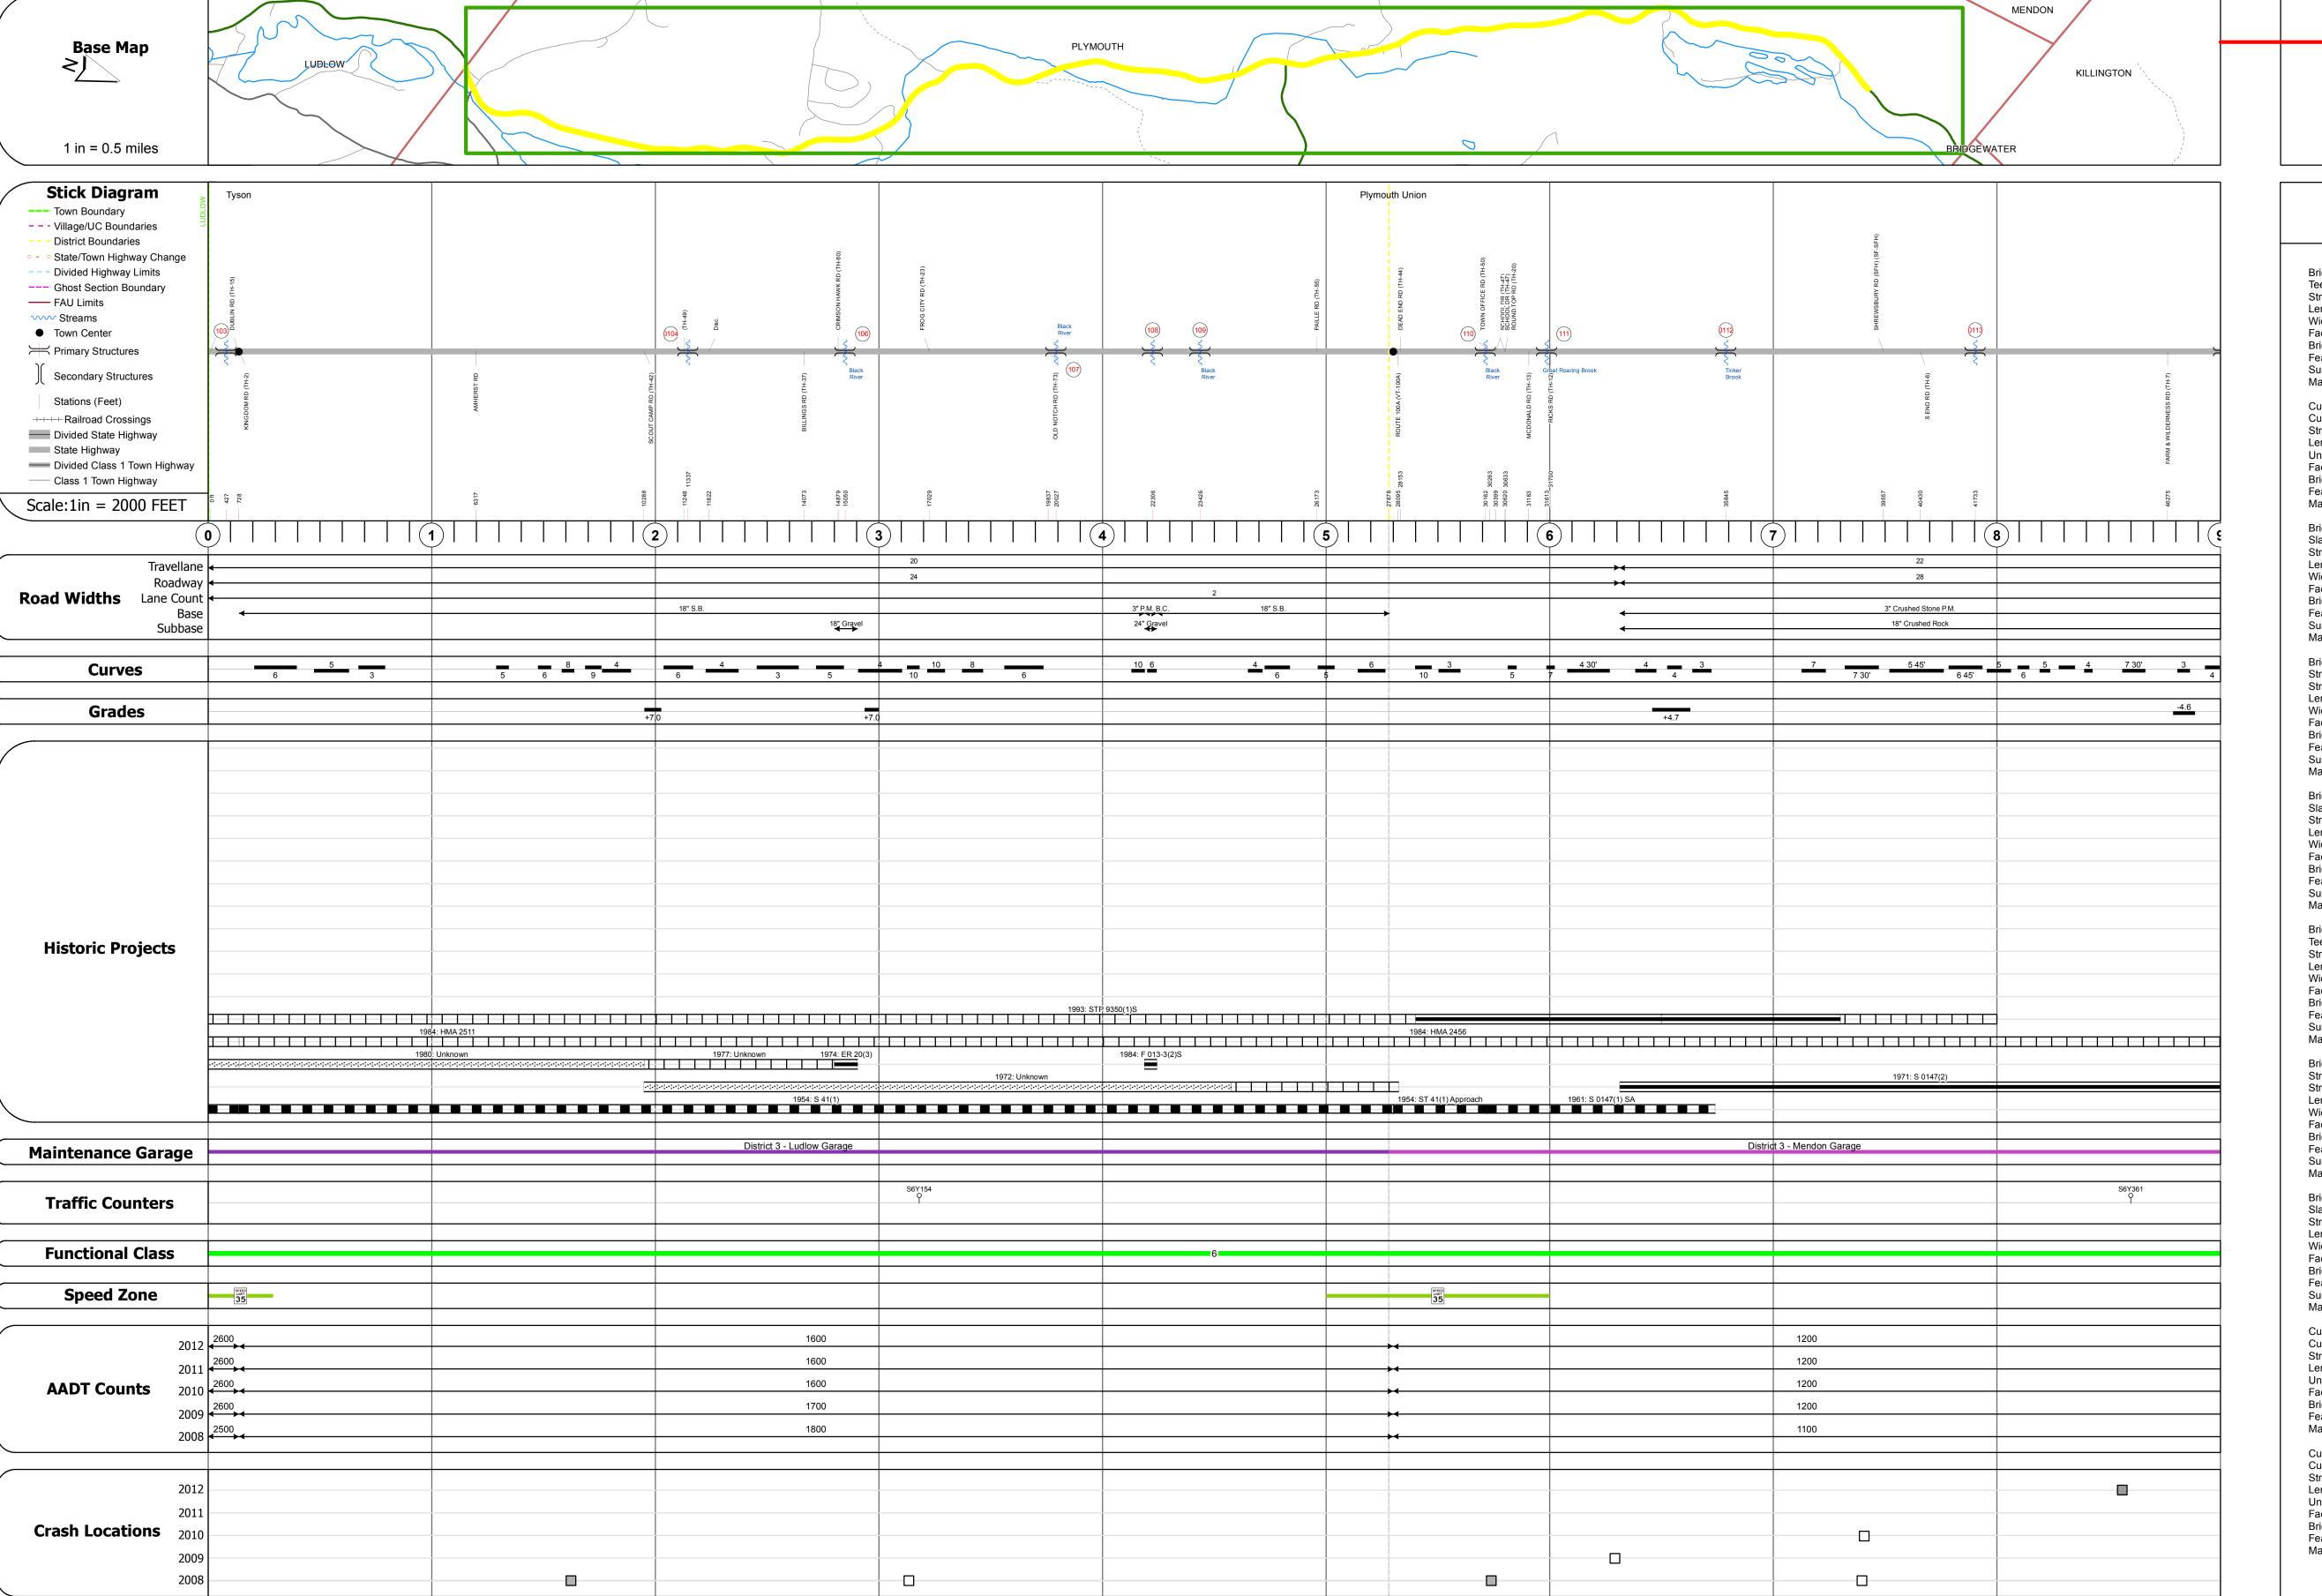

)(Bridge 103: Tee Beam - 1936 Structure No. 200013010314122 Length: 43' Width: 31.0' Facility Carried: VT 00100 ML Bridge Type: CONCRETE T-BEAM Features Intersected: PATCH BROOK Surface: Bituminous Maintenance/Ownership: State
	Culvert 104: Culvert - 1954 Structure No. 300013010414121 Length: 7' Under Clearance: 6.0' Facility Carried: VT100 Bridge Type: R C PIPE Features Intersected: BROOK Maintenance: State
	Bridge 106: Slab - 1974 Structure No. 200013010614122 Length: 43' Width: 35.0' Facility Carried: VT 00100 ML Bridge Type: PRESTRESS CONC SLAB Features Intersected: BLACK RIVER Surface: Bituminous Maintenance/Ownership: State
4	Bridge 107: Stringer/multi-beam or girder - 1954 Structure No. 200013010714122 Length: 89' Width: 35.5' Facility Carried: VT 00100 ML Bridge Type: ROLLED BEAM Features Intersected: BLACK RIVER Surface: Bituminous Maintenance/Ownership: State
	Bridge 108: Slab - 1983 Structure No. 200013010814122 Length: 28' Width: 34.0' Facility Carried: VT 00100 ML Bridge Type: CONCRETE SLAB Features Intersected: BROOK Surface: Bituminous Maintenance/Ownership: State
	Bridge 109: Tee Beam - 1948 Structure No. 200013010914122 Length: 34' Width: 26.0' Facility Carried: VT 00100 ML Bridge Type: CONCRETE T-BEAM Features Intersected: BLACK RIVER Surface: Bituminous Maintenance/Ownership: State
	Bridge 110: Stringer/multi-beam or girder - 1961 Structure No. 200013011014122 Length: 84' Width: 30.4' Facility Carried: VT 00100 ML Bridge Type: ROLLED BEAM Features Intersected: BLACK RIVER Surface: Bituminous Maintenance/Ownership: State
	Bridge 111: Slab - 1961 Structure No. 200013011114122 Length: 30' Width: 30.0' Facility Carried: VT 00100 ML Bridge Type: CONCRETE SLAB Features Intersected: BLACK RIVER Surface: Bituminous Maintenance/Ownership: State
	Culvert 112: Culvert - 1971 Structure No. 300013011214121 Length: 11' Under Clearance: 7.0' Facility Carried: VT100 Bridge Type: CGMPPA Features Intersected: BROOK Maintenance: State
	Culvert 113: Culvert - 1971 Structure No. 300013011314121 Length: 8' Under Clearance: 6.0' Facility Carried: VT100 Bridge Type: CGMPPA Features Intersected: BROOK Maintenance: State

	Mileage by Functional Class By Sheet		
	013-3	6 - Rural - Minor Arterial	
Only pe			
		To	ota

heet	Mileage by Town By Sheet	
9.000	PLYMOUTH - V100-1412	9.0 of 9.726
Total Mileage: 9.000 mi		Total Mileage: 9.0 mi

DISTRICT