




Route Log Progress Chart


DRAFT

Please Note: Errors and Omissions May Exist.
Contact the VTrans Mapping Unit with questions or concerns.

DISTRICT	TOWN	ROUTE
4	BRIDGEWATER	VT-100A

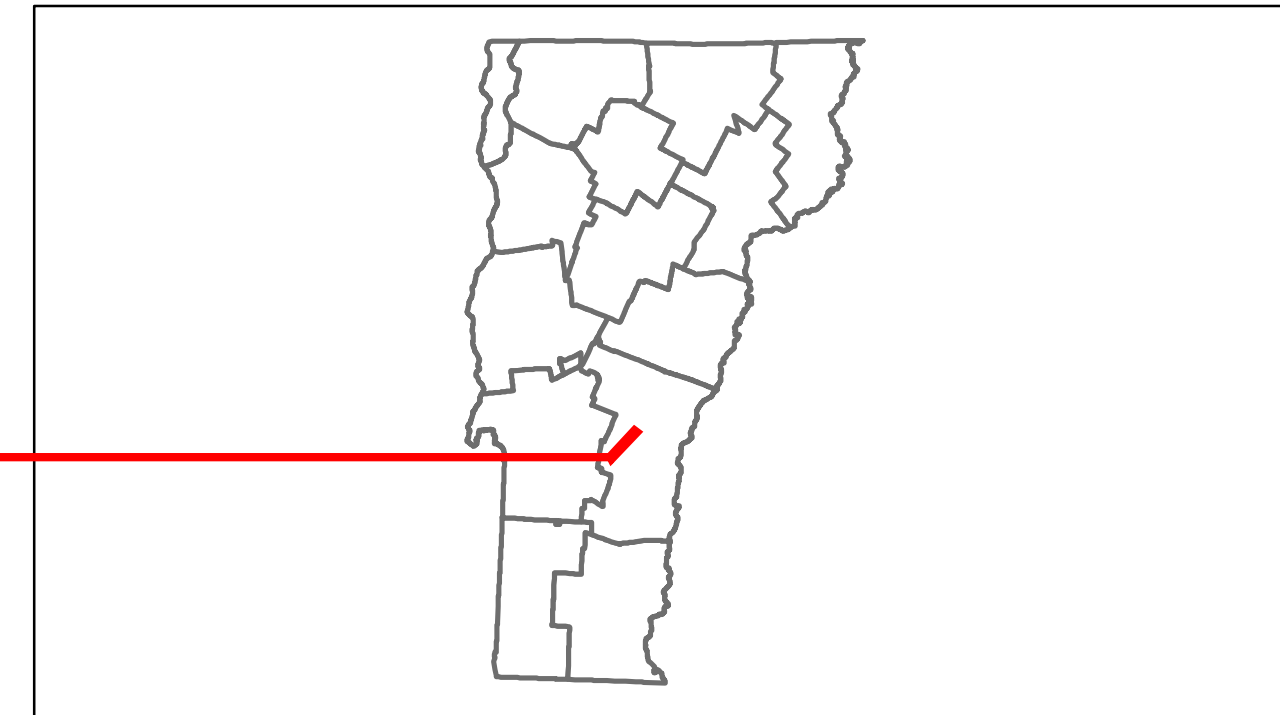

Road Widths	Travellane	Roadway	Lane Count	Base	Subbase
	20	24	2		

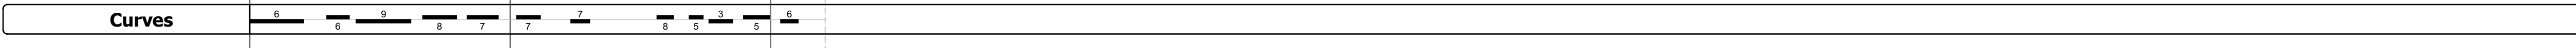

Grades	
--------	--

Historic Projects	<p>2012: BRIS 0144(4)</p> <p>1990: HMA 2152</p> <p>1983: HMA 2905</p> <p>1972: Unknown</p> <p>1940: ST</p> <p>1956: S 41(3)</p> <p>1939: PWA 1092-F-10</p>
-------------------	--

Maintenance Garage	District 3 - Ludlow Garage
--------------------	----------------------------

Traffic Counters	
------------------	--

Functional Class	7
------------------	---

Speed Zone	
------------	--

AADT Counts	<p>2012: 680</p> <p>2011: 680</p> <p>2010: 670</p> <p>2009: 680</p> <p>2008: 690</p>
-------------	--

Crash Locations	<p>2012: []</p> <p>2011: []</p> <p>2010: []</p> <p>2009: []</p> <p>2008: []</p>
-----------------	--

DESCRIPTION BLOCK

Culvert 11:
Culvert - 1939
Structure No. 300149001114051
Length: 9'
Under Clearance: 6.0'
Facility Carried: VT100A
Bridge Type: R C BOX
Features Intersected: BROOK
Maintenance: State

Culvert 12:
Culvert - 1939
Structure No. 300149001214051
Length: 12'
Under Clearance: 4.0'
Facility Carried: VT100A
Bridge Type: R C BOX
Features Intersected: BROOK
Maintenance: State

Bridge 14:
Truss - thru - 2011
Structure No. 200149001414052
Length: 115'
Height: 14.5'
Width: 26.0'
Weight Limit: 0
Facility Carried: VT 0100AALT
Bridge Type: STEEL THRU TRUSS
Features Intersected: OTTAUQUECHEE RIVER
Maintenance/Ownership: State

Historic Projects Retreatment, Resurface, Unknown, Bituminous Mix, Skippy Mix, Bituminous Seal, Bituminous Concrete, Gravel, Surface Treated Gravel, Plant Mix, Reclaimed Base and Bituminous Concrete, Concrete	Functional Class 1, 2, 3, 4, 5, 6, 7, 8, 9, 10, 11, 12, 13, 14, 15, 16, 17, 18, 19	Curves curve left, curve right	Road Widths (ft)	AADT (count)	Mileage by Functional Class By Sheet 0149 7 - Rural - Major collector 2.209	Mileage by Town By Sheet BRIDGEWATER - V100A1405 2.209 of 2.209	DISTRICT 4	TOWN BRIDGEWATER	Date: 04/02/14	ROUTE VT-100A ETE mileage: 4.762 to 6.971
Crash Locations Fatal, Injury, Property Damage Only, Unknown Crash Type						Total Mileage: 2.209 mi		1 of 1 TWN mileage: 0.0 to 2.209		