

Route Log Progress Chart

Please Note: Errors and Omissions May Exist. Contact the VTrans Mapping Unit with questions or concerns.

DRAFT

DISTRICT TOWN ROUTE FAIRFAX VT-104

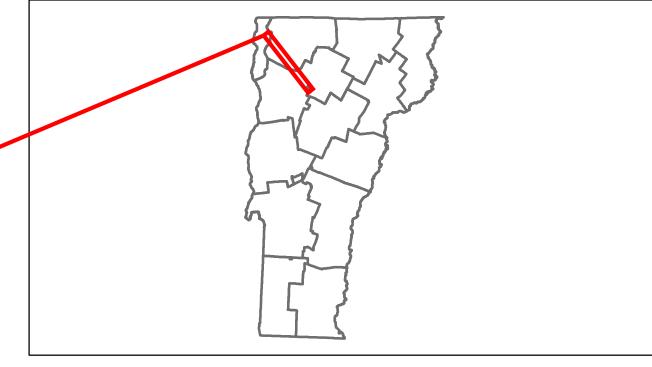

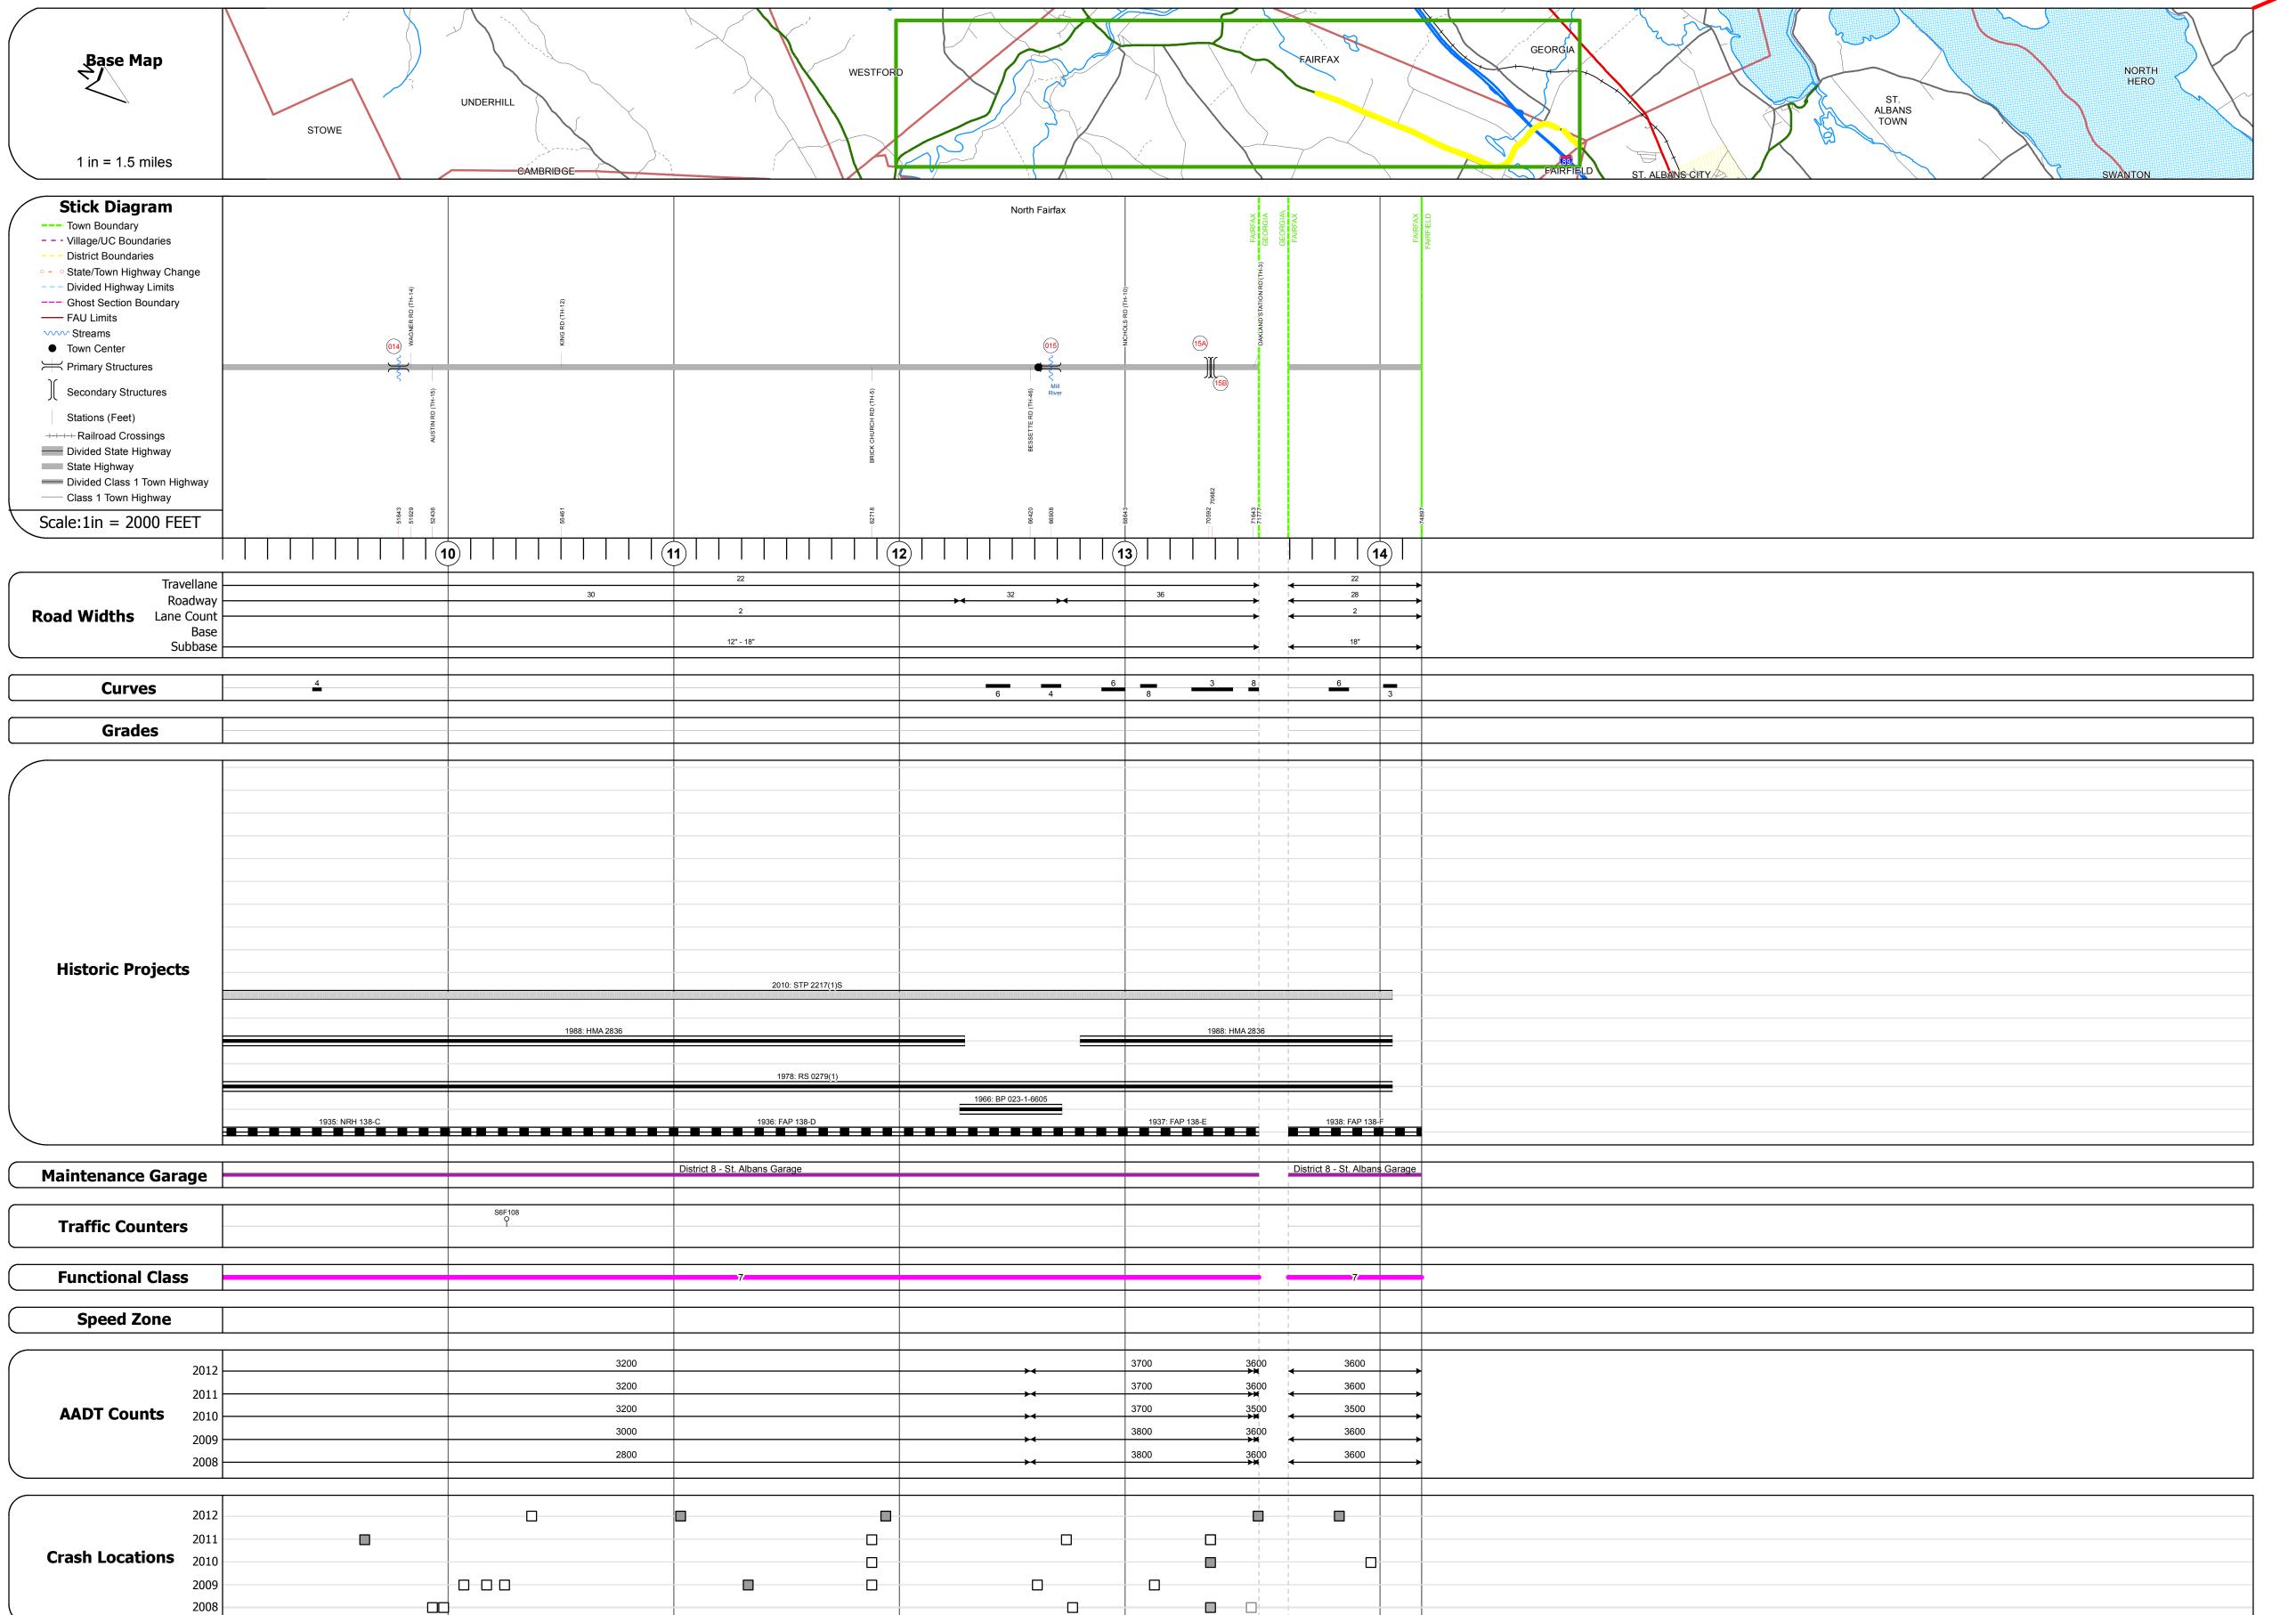


DESCRIPTION	BLOCK

Culvert 14: Culvert - 1933 Structure No. 300279001406041 Length: 14' Width: 29.0' Under Clearance: 5.0' Facility Carried: VT104 Bridge Type: RC BOX Features Intersected: BEAVER MEADOW BROOK Surface: Bituminous Maintenance: State

Culvert 15: Culvert - 1966 Structure No. 300279001506041 Length: 10' Under Clearance: 7.0' Facility Carried: VT104 Bridge Type: CGMPPA Features Intersected: ST. ALBANS RESERVOIR Maintenance: State

Bridge 15A: Stringer/multi-beam or girder - 2002 Structure No. 200089087N06042 Length: 83' Height: 0.0' Weight Limit: 0 Facility Carried: I 00089 ML Bridge Type: WELDED PLATE GIRDER Features Intersected: I 89 OVER VT.104 Bridge 15B: Stringer/multi-beam or girder - 2002 Structure No. 200089087S06042

Length: 83' Height: 0.0' Weight Limit: 0 Facility Carried: I 00089 ML Bridge Type: WELDED PLATE GIRDER Features Intersected: I 89 OVER VT.104

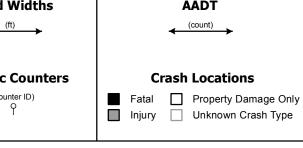

Mileage by Town By Sheet

ROUTE

VT-104

ETE mileage:

10.967 to 16.152