













Route Log Progress Chart

DRAFT

Please Note: Errors and Omissions May Exist.
Contact the VTrans Mapping Unit with questions or concerns.

DISTRICT	TOWN	ROUTE
8	BERKSHIRE	VT-105

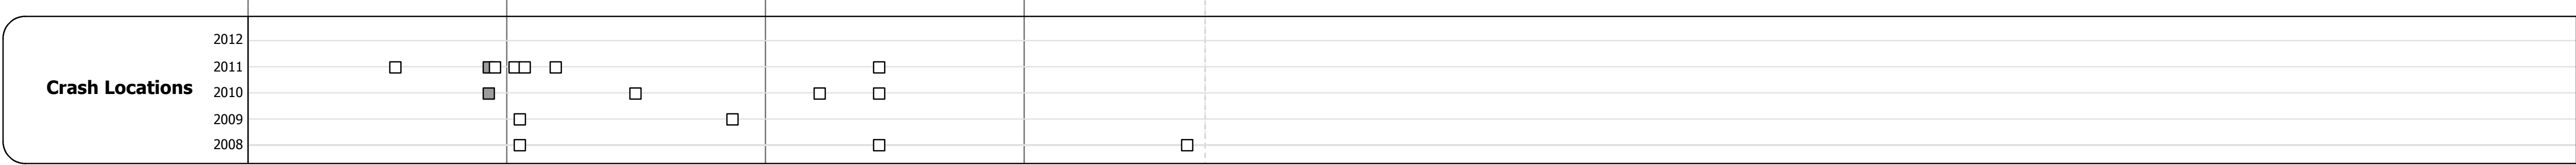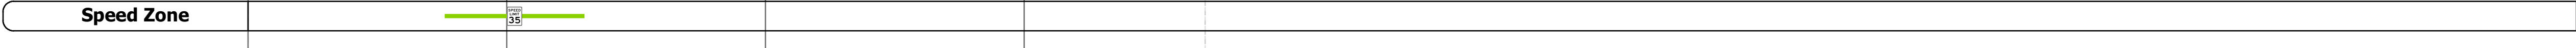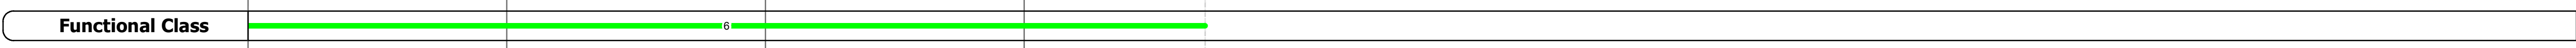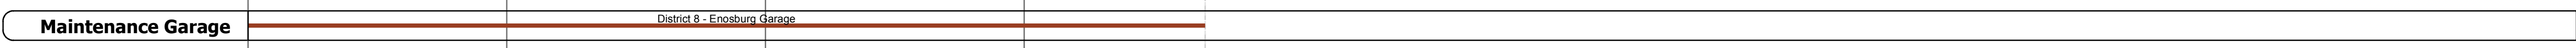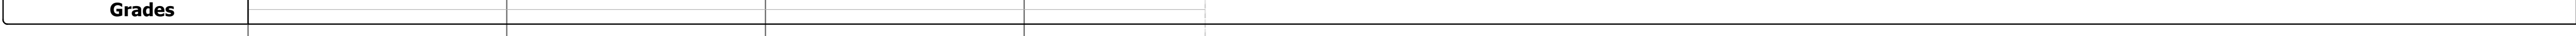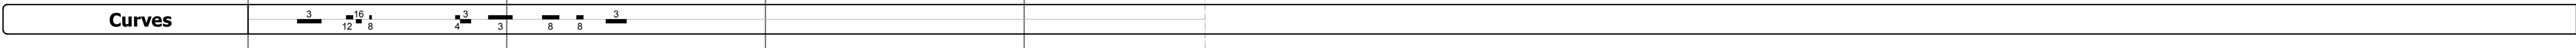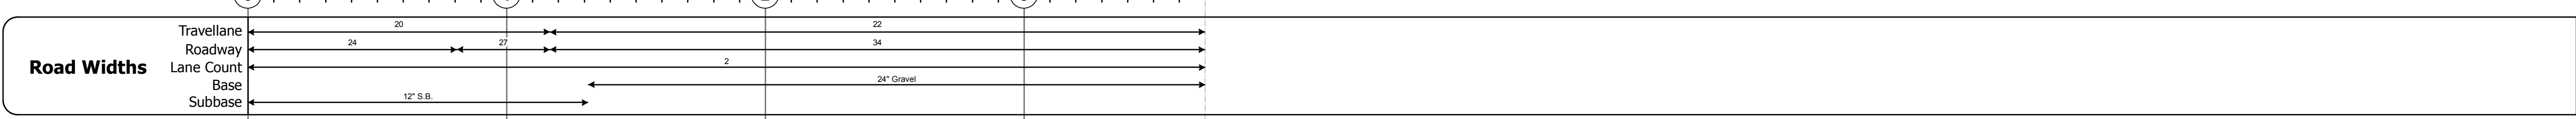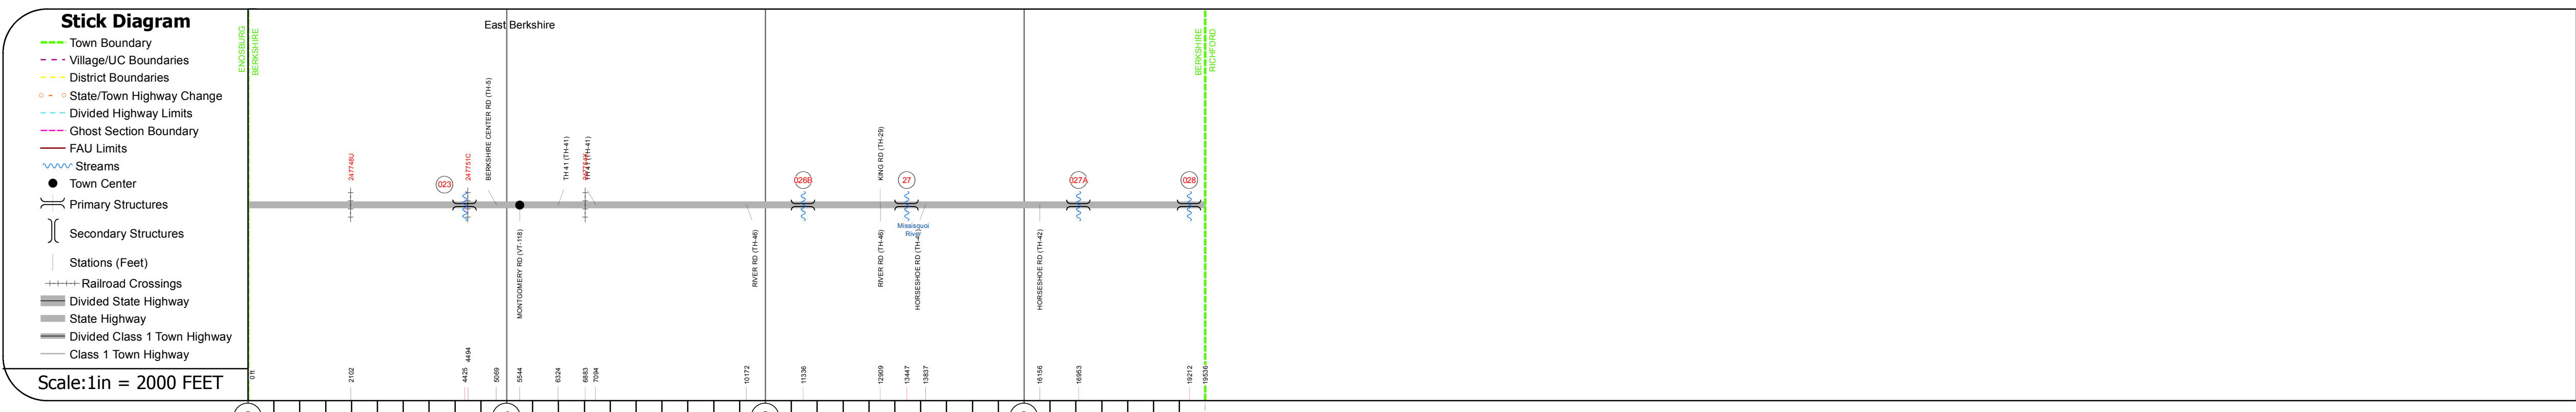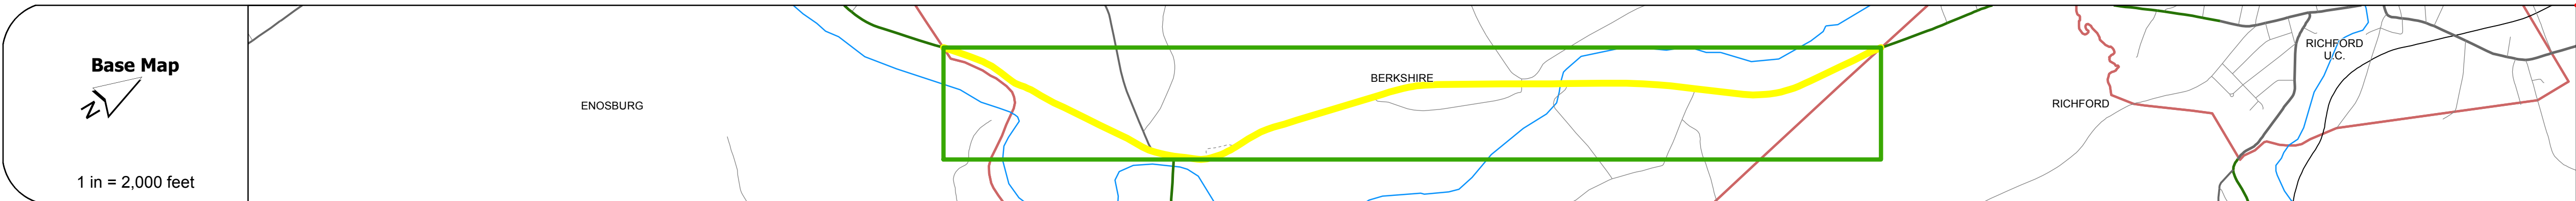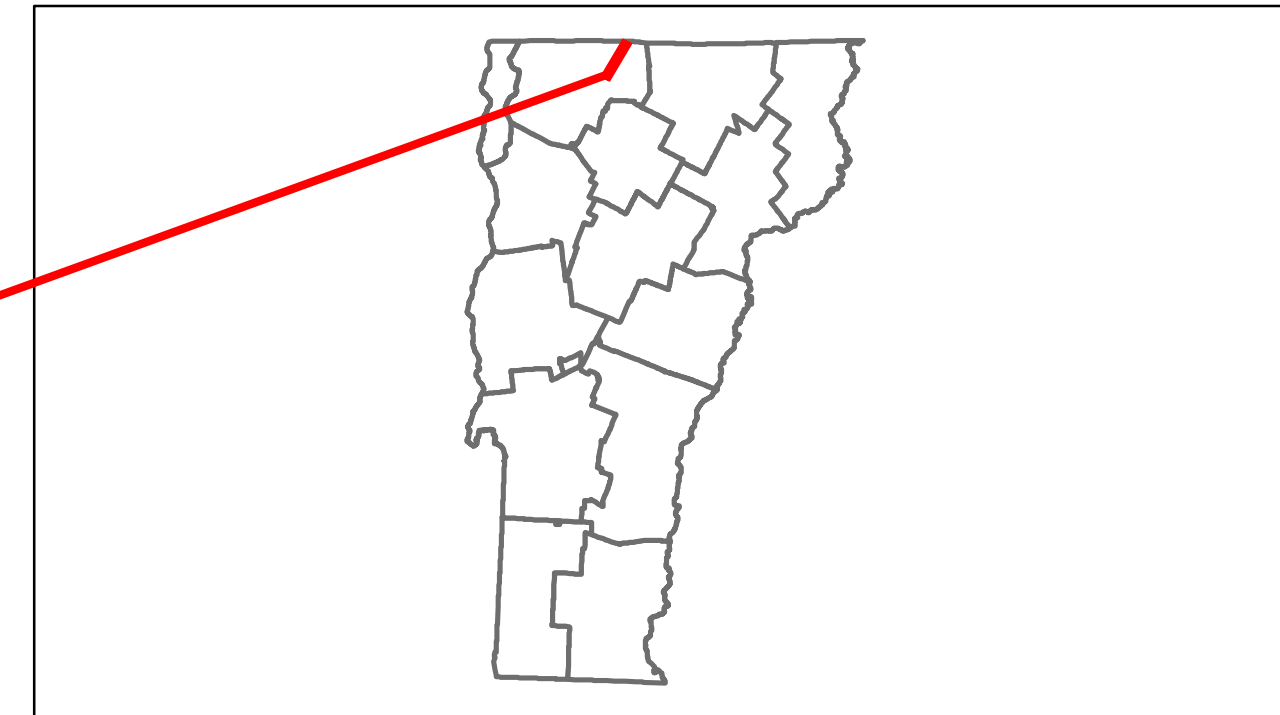

DESCRIPTION BLOCK
<p>Culvert 23: Culvert - 1930 Structure No. 300034002306021 Length: 10' Under Clearance: 6.0' Facility Carried: VT105 Bridge Type: RC BOX Features Intersected: CATTLE PASS Maintenance: State</p> <p>Culvert 26B: Culvert - 1967 Structure No. 300034026B06021 Length: 7' Under Clearance: 7.0' Facility Carried: VT105 Bridge Type: CGMPP Features Intersected: BROOK Maintenance: State</p> <p>Bridge 27: Stringer/multi-beam or girder - 1967 Structure No. 200034002706022 Length: 152' Width: 30.0' Facility Carried: VT 00105 ML Bridge Type: WELDED GIRDER Features Intersected: MISSISSQUOI RIVER Surface: Bituminous Maintenance/Ownership: State</p> <p>Culvert 27A: Culvert - 1967 Structure No. 300034027A06021 Length: 9' Under Clearance: 9.0' Facility Carried: VT105 Bridge Type: CGMPP Features Intersected: BROOK Maintenance: State</p> <p>Culvert 28: Culvert - 1967 Structure No. 300034002806021 Length: 6' Under Clearance: 6.0' Facility Carried: VT105 Bridge Type: ACCMPP Features Intersected: BROOK Maintenance: State</p>

Historic Projects Retreatment Resurface Unknown Bituminous Mix Skimny Mix Bituminous Seal Concrete Gravel Surface Treated Gravel Plant Mix Reclaimed Base and Bituminous Concrete Concrete	Functional Class 1 2 3 4 5 6 7 8 9 10 11 12 13 14 15 16 17 18 19 Speed Zones 25 30 35 40 45 50 55 60 65	Curves - curve left - curve right Grades - grade up - grade down	Road Widths (ft) Traffic Counters (counter ID)	AADT (count) Crash Locations Fatal Injury Property Damage Only Unknown Crash Type	Mileage by Functional Class By Sheet 034-1 6 - Rural - Minor Arterial 3.700 Total Mileage: 3.700 mi	Mileage by Town By Sheet BERKSHIRE - V105-0602 3.7 of 3.7 Total Mileage: 3.7 mi	DISTRICT 8	TOWN BERKSHIRE	Date: 04/02/14 1 of 1 TWN mileage: 0.0 to 3.7	ROUTE VT-105 ETE mileage: 22.035 to 25.735
---	--	---	---	---	---	---	----------------------	--------------------------	--	--