





Route Log Progress Chart

DRAFT

Please Note: Errors and Omissions May Exist.
Contact the VTrans Mapping Unit with questions or concerns.

DISTRICT	TOWN	ROUTE
8	ENOSBURG	VT-105

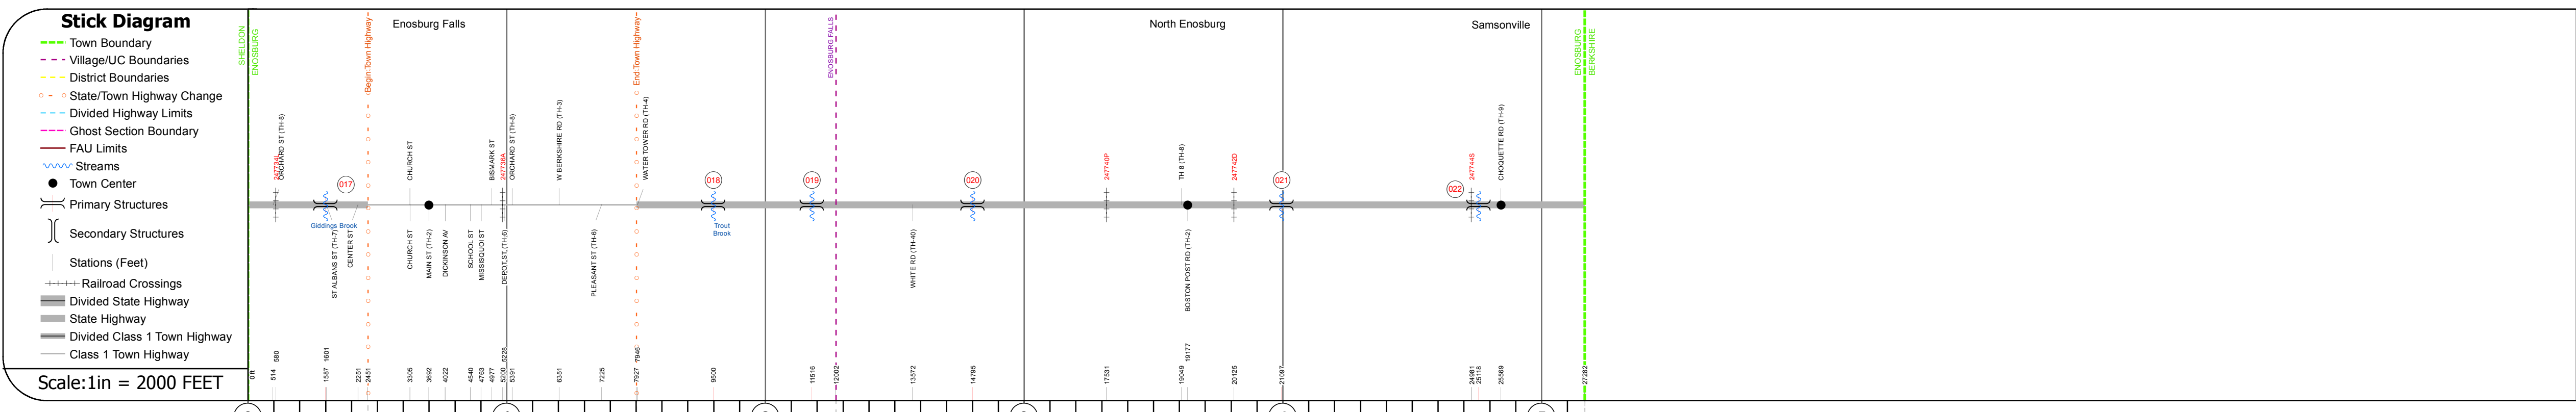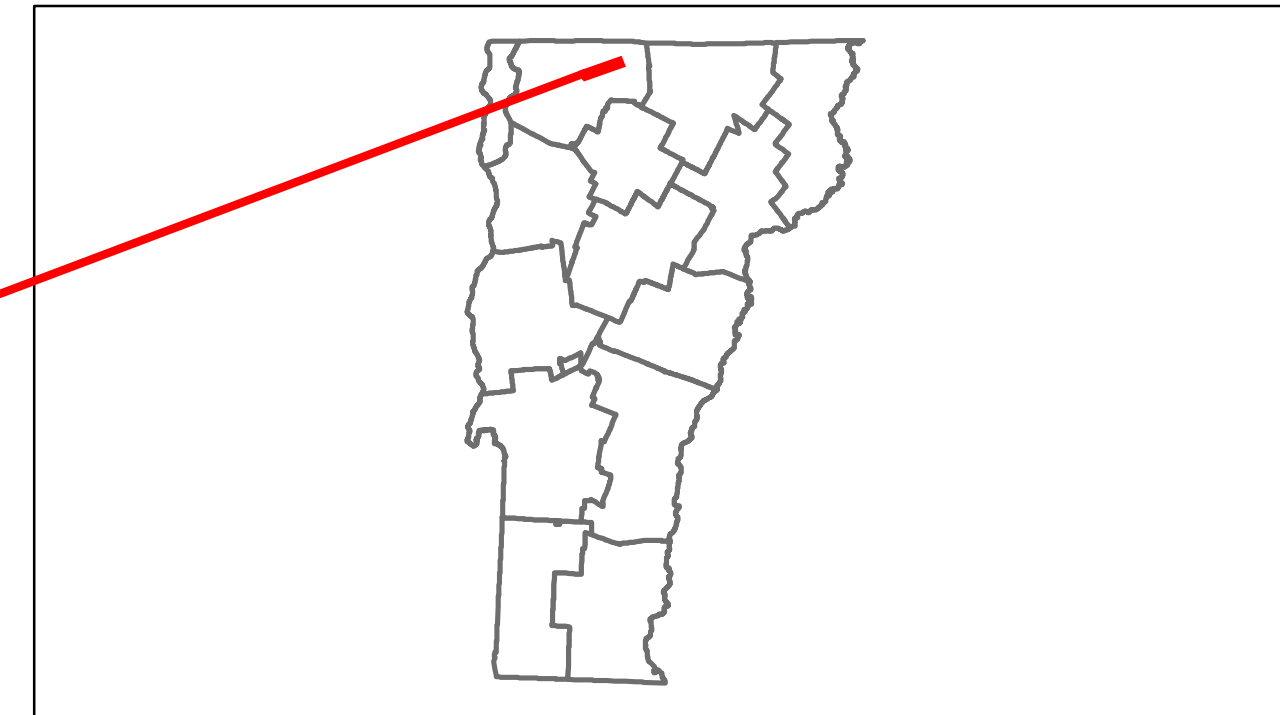

DESCRIPTION BLOCK

Culvert 17:
Culvert - 1946
Structure No. 300034001706031
Length: 14'
Under Clearance: 11.0'
Facility Carried: VT105
Bridge Type: CONG RIGID FR W/PIPE
Features Intersected: GIDDINGS BROOK
Maintenance: State










Culvert 18:
Culvert - 1964
Structure No. 300034001806031
Length: 10'
Under Clearance: 11.0'
Facility Carried: VT105
Bridge Type: CGMPP
Features Intersected: TROUT BROOK
Maintenance: State

Culvert 19:
Culvert - 1959
Structure No. 300034001906031
Length: 6'
Under Clearance: 6.0'
Facility Carried: VT105
Bridge Type: ACCGMP
Features Intersected: CATTLE PASS
Maintenance: State

Culvert 20:
Culvert - 1964
Structure No. 300034002006031
Length: 6'
Under Clearance: 6.0'
Facility Carried: VT105
Bridge Type: ACCGMP
Features Intersected: BROOK
Maintenance: State

Culvert 21:
Culvert - 1967
Structure No. 300034002106031
Length: 7'
Under Clearance: 7.0'
Facility Carried: VT105
Bridge Type: ACCGMP
Features Intersected: BROOK
Maintenance: State

Culvert 22:
Culvert - 1981
Structure No. 300034002206031
Length: 14'
Under Clearance: 9.0'
Facility Carried: VT105
Bridge Type: CGMPPA
Features Intersected: BROOK + CATTLE PASS
Maintenance: State

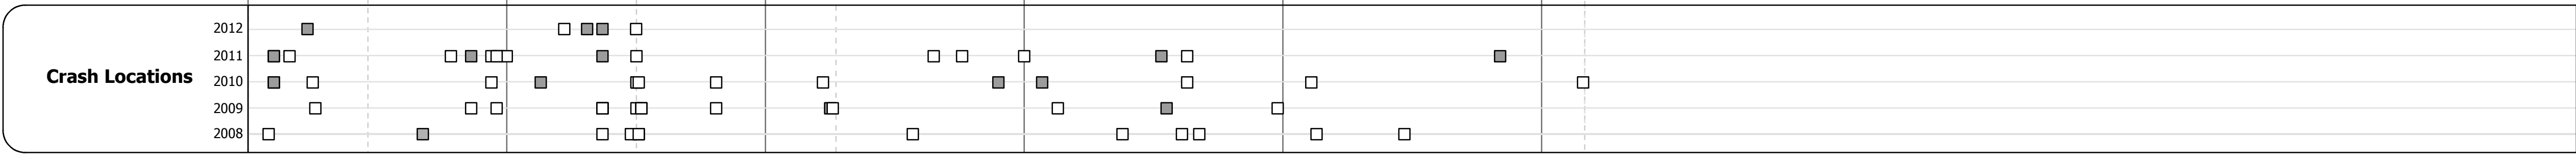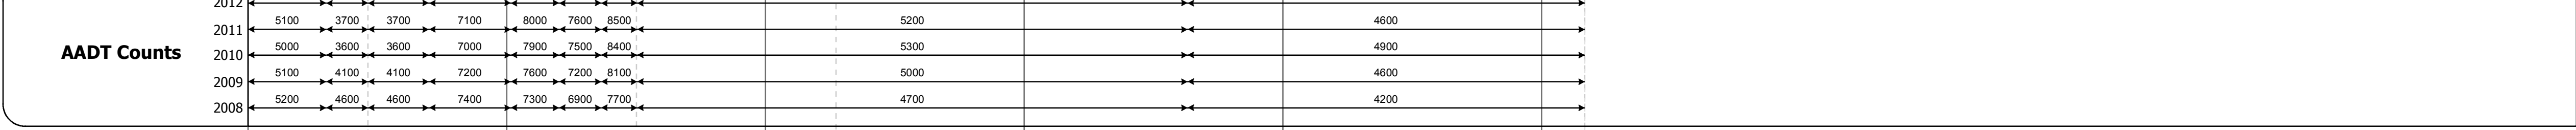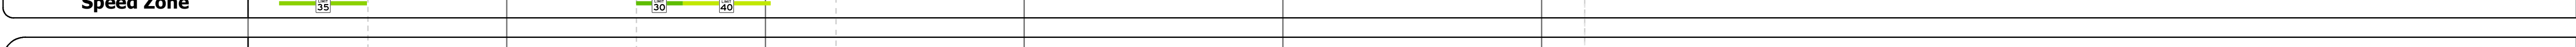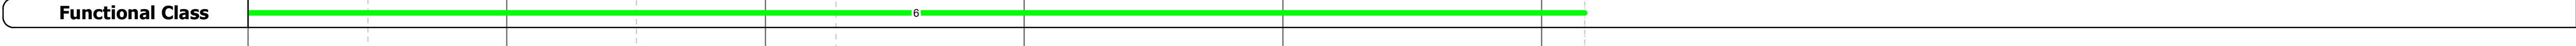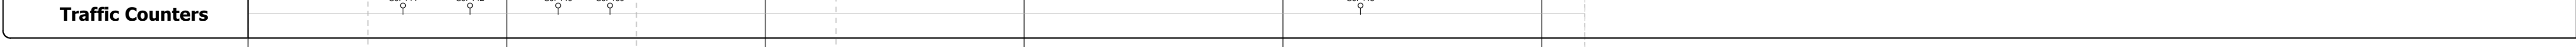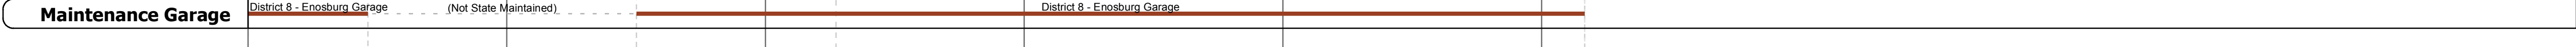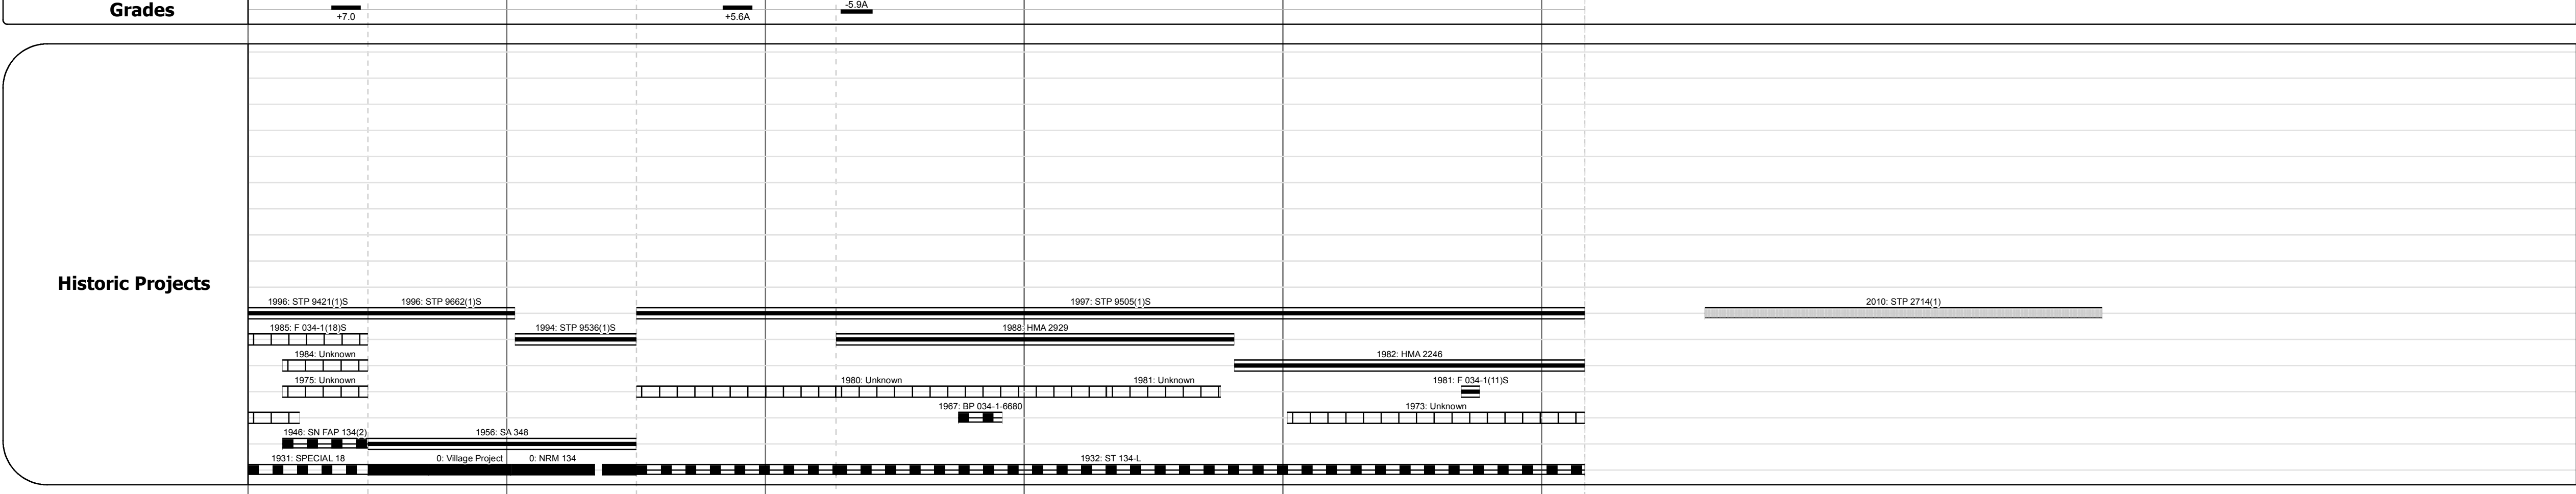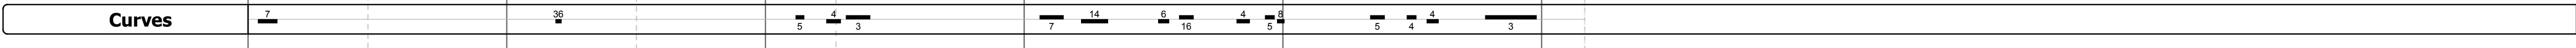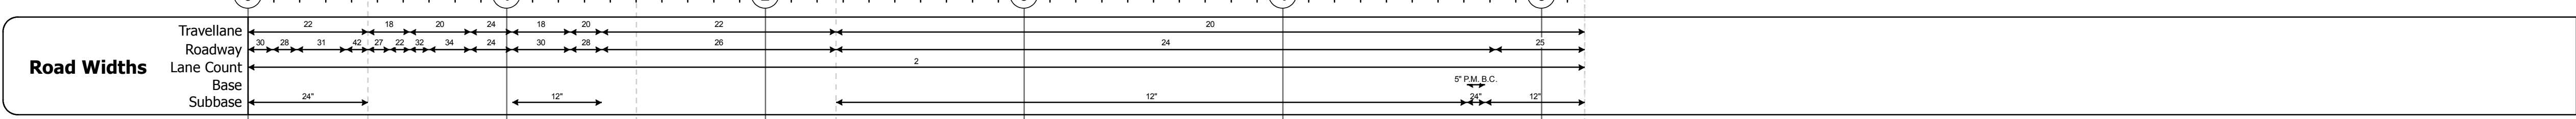

Historic Projects Retreatment, Resurface, Unknown, Bituminous Mix, Skippy Mix, Bituminous Seal, Bituminous Concrete, Gravel, Surface Treated Gravel, Plant Mix, Reclaimed Base and Bituminous Concrete, Concrete	Functional Class 1, 2, 3, 4, 5, 6, 7, 8, 9, 10, 11, 12, 13, 14, 15, 16, 17, 18, 19	Curves curve left, curve right	Road Widths (ft)	AADT (count)	Mileage by Functional Class By Sheet 034-1 6 - Rural - Minor Arterial 5.167	Mileage by Town By Sheet ENOSBURG - V105-0603 5.167 of 5.167	DISTRICT 8	TOWN ENOSBURG	Date: 04/02/14	ROUTE VT-105 ETE mileage: 16.868 to 22.035
Total Mileage: 5.167 mi						Total Mileage: 5.167 mi				