















# Route Log Progress Chart

**DRAFT**

Please Note: Errors and Omissions May Exist.  
Contact the VTrans Mapping Unit with questions or concerns.

DISTRICT	TOWN	ROUTE
6	WASHINGTON	VT-110

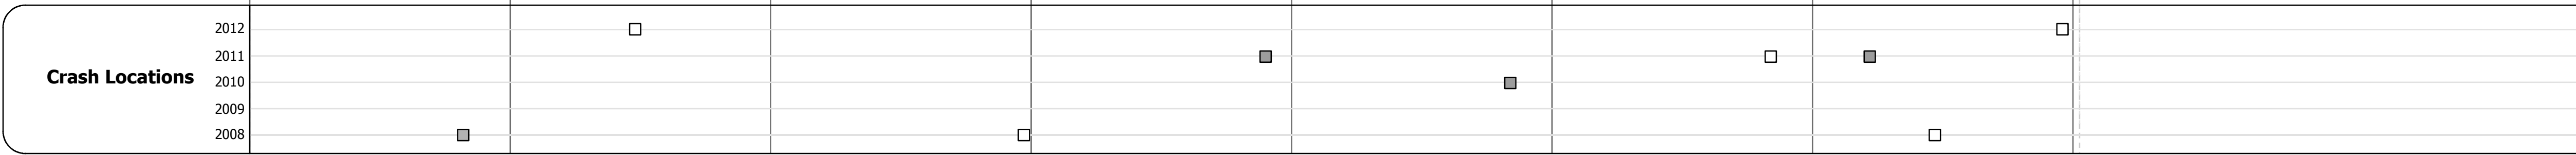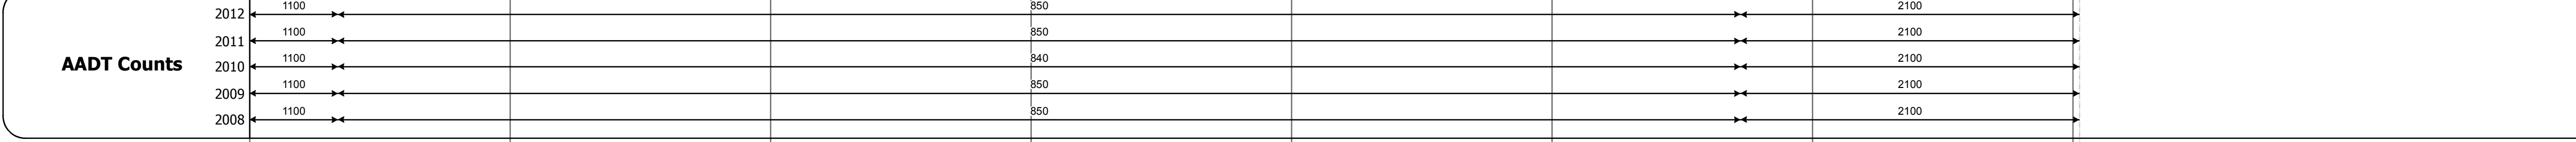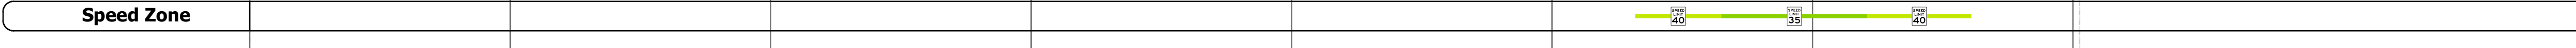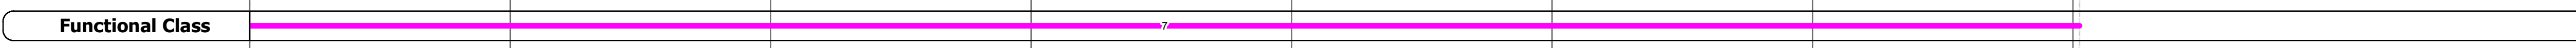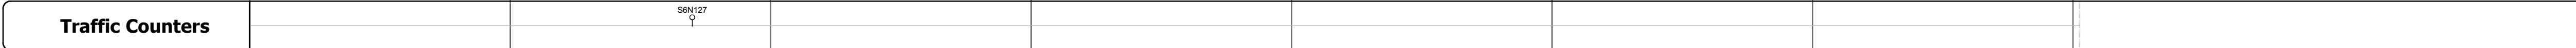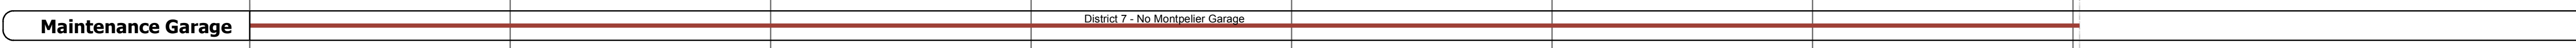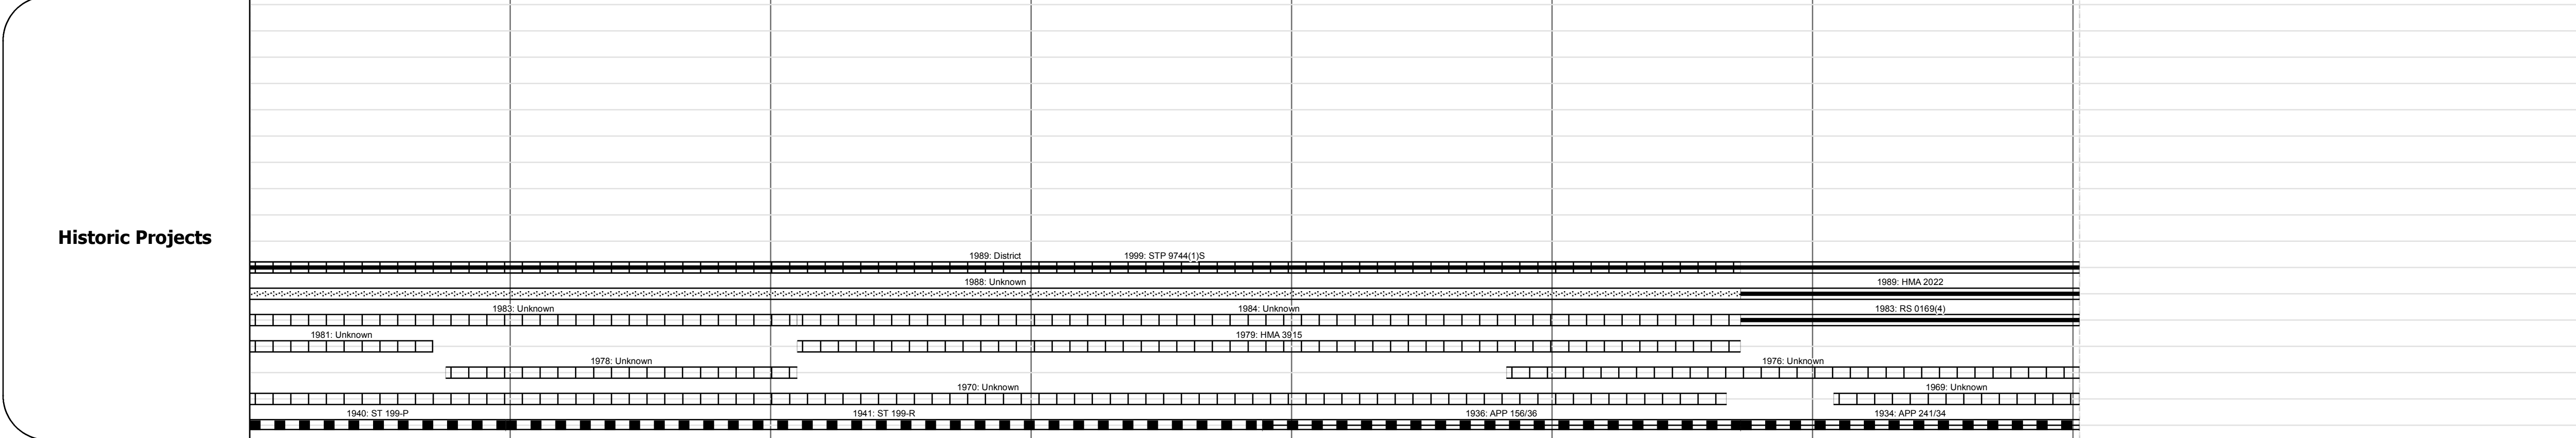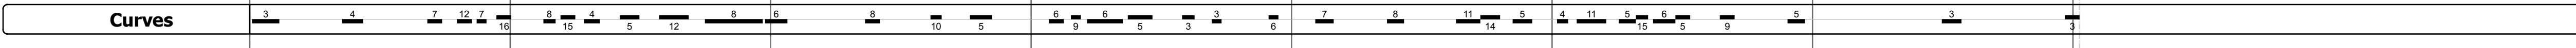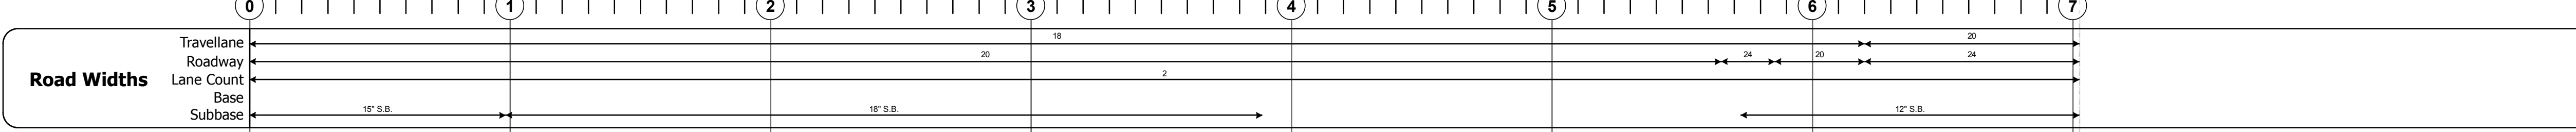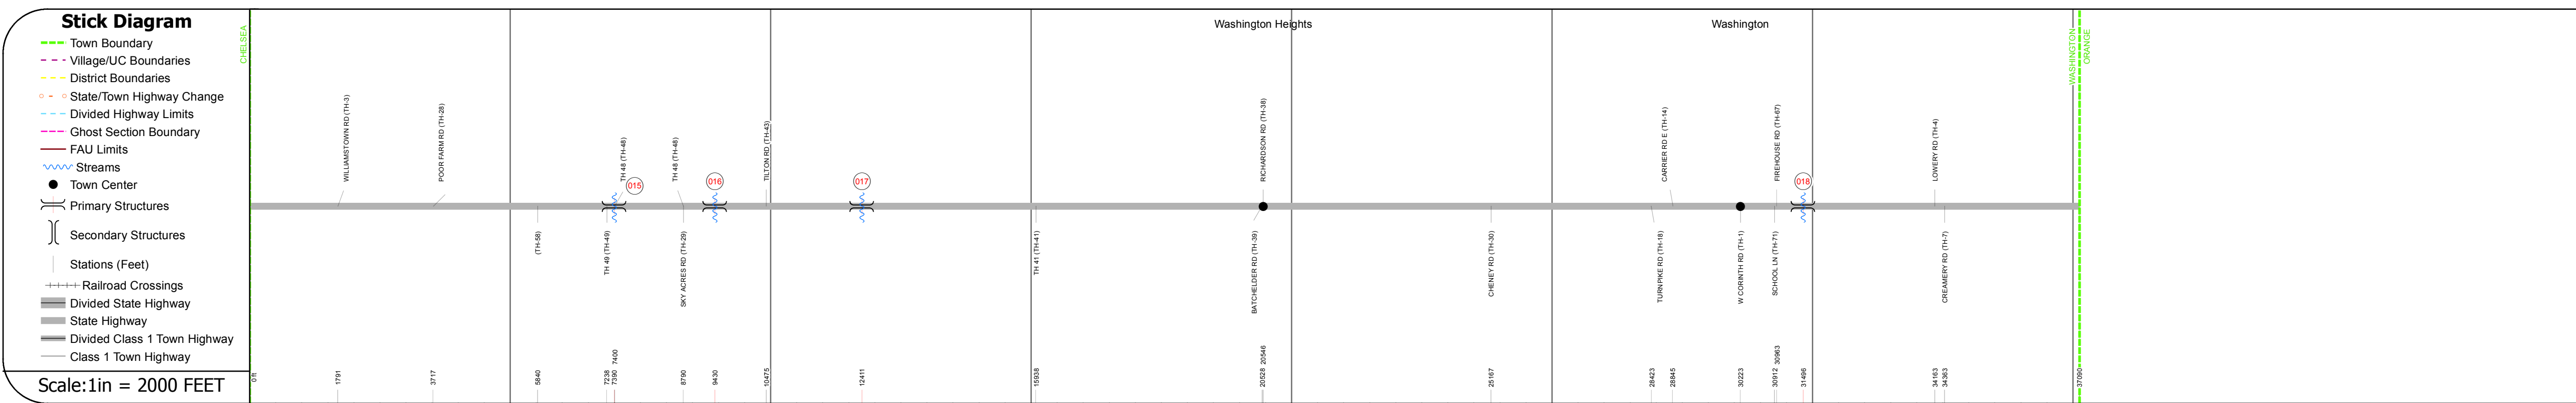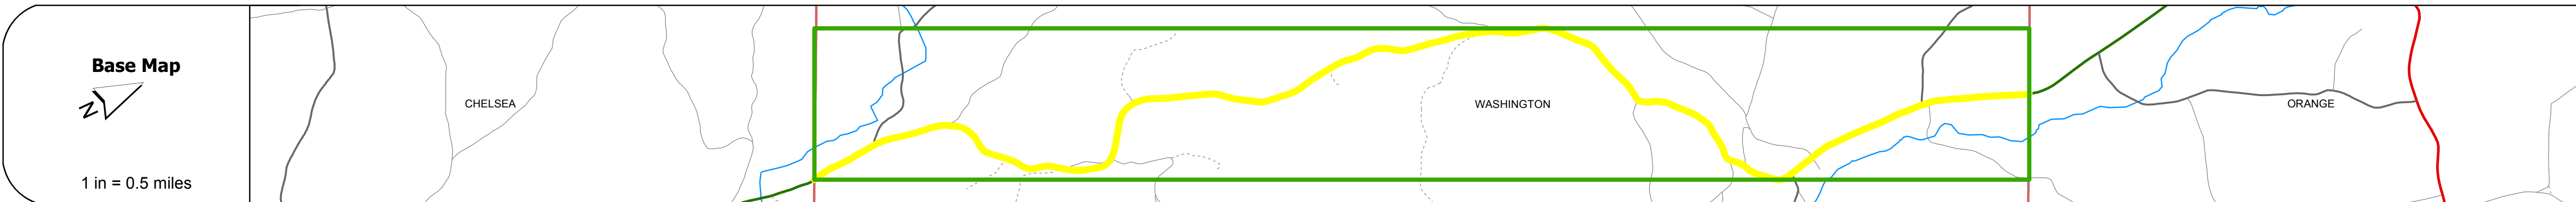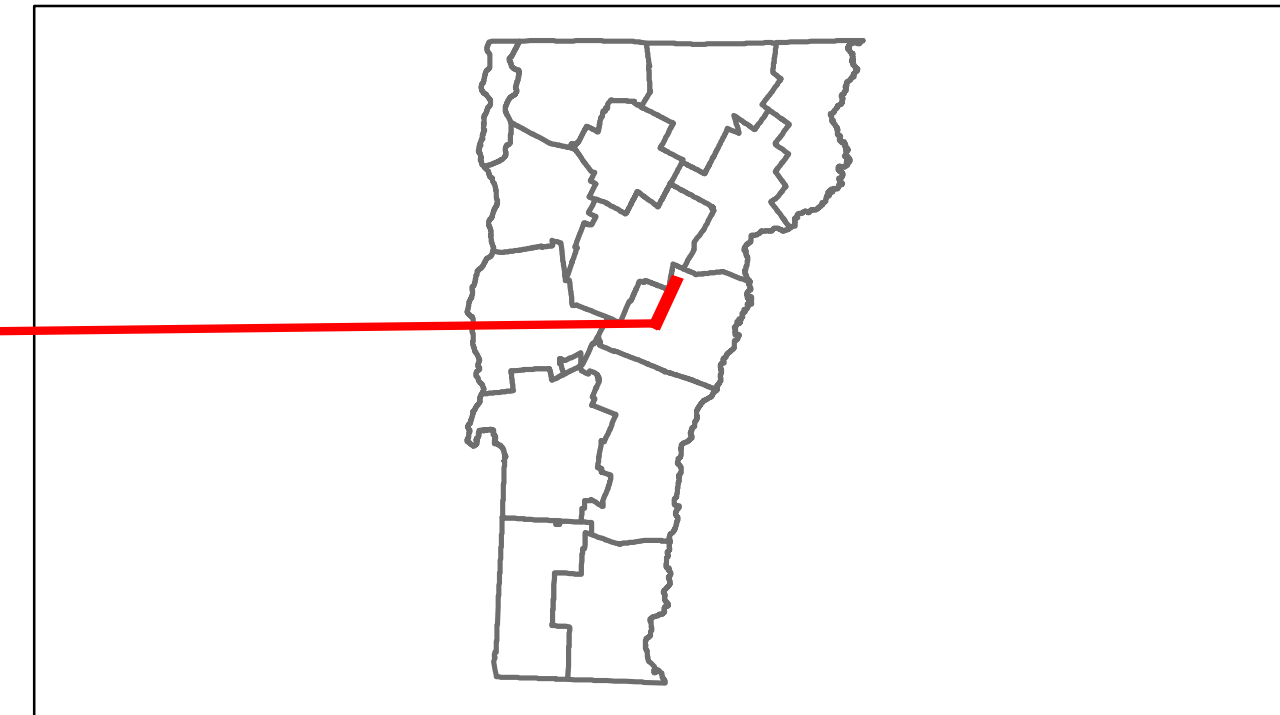

### DESCRIPTION BLOCK

**Bridge 15:**  
Slab - 1921  
Structure No. 300169001509151  
Length: 15'  
Width: 28.5'  
Under Clearance: 7.0'  
Facility Carried: VT 110  
Bridge Type: CONCRETE SLAB  
Features Intersected: BROOK  
Surface: Bituminous  
Maintenance: State

**Bridge 16:**  
Slab - 1919  
Structure No. 300169001609151  
Length: 18'  
Width: 28.0'  
Under Clearance: 6.0'  
Facility Carried: VT110  
Bridge Type: CONCRETE SLAB  
Features Intersected: BROOK  
Surface: Bituminous  
Maintenance: State

**Bridge 17:**  
Slab - 1941  
Structure No. 300169001709151  
Length: 14'  
Width: 26.4'  
Under Clearance: 5.0'  
Facility Carried: VT110  
Bridge Type: CONCRETE SLAB  
Features Intersected: BROOK  
Surface: Bituminous  
Maintenance: State

**Bridge 18:**  
Tie Beam - 1916  
Structure No. 300169001809151  
Length: 15'  
Width: 22.7'  
Under Clearance: 7.0'  
Facility Carried: VT110  
Bridge Type: CONCRETE T-BEAM  
Features Intersected: JAIL BRANCH WIN R  
Surface: Bituminous  
Maintenance: State

<b>Historic Projects</b> Retreatment, Resurface, Unknown, Bituminous Mix, Skippy Mix, Bituminous Seal, Bituminous Concrete, Gravel, Surface Treated Gravel, Plant Mix, Reclaimed Base and Bituminous Concrete, Concrete	<b>Functional Class</b> 1, 2, 3, 4, 5, 6, 7, 8, 9, 10, 11, 12, 13, 14, 15, 16, 17, 18, 19	<b>Curves</b> curve left, curve right	<b>Road Widths</b> (ft)	<b>Traffic Counters</b> (counter ID)	<b>AADT</b> Fatal, Injury, Property Damage Only, Unknown Crash Type	<b>Mileage by Functional Class By Sheet</b> 0169 7 - Rural - Major collector 7.025	<b>Mileage by Town By Sheet</b> WASHINGTON - V110-0915 7.025 of 7.025	<b>DISTRICT</b> 6	<b>TOWN</b> WASHINGTON	<b>Date:</b> 04/02/14	<b>ROUTE</b> VT-110 ETE mileage: 17.214 to 24.239
<b>Speed Zones</b> 25, 30, 35, 40, 45, 50, 55, 60, 65						<b>Total Mileage: 7.025 mi</b>		<b>1 of 1</b> TWN mileage: 0.0 to 7.025		<b>ROUTE</b> VT-110	