

Route Log Progress Chart

Please Note: Errors and Omissions May Exist. Contact the VTrans Mapping Unit with questions or concerns.

DRAFT

DISTRICT ROUTE TOWN VT-114 LYNDON

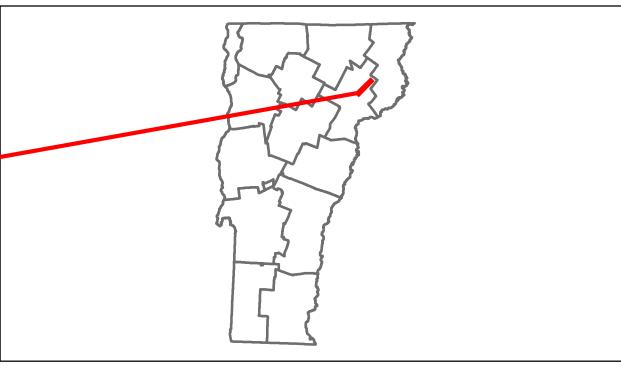

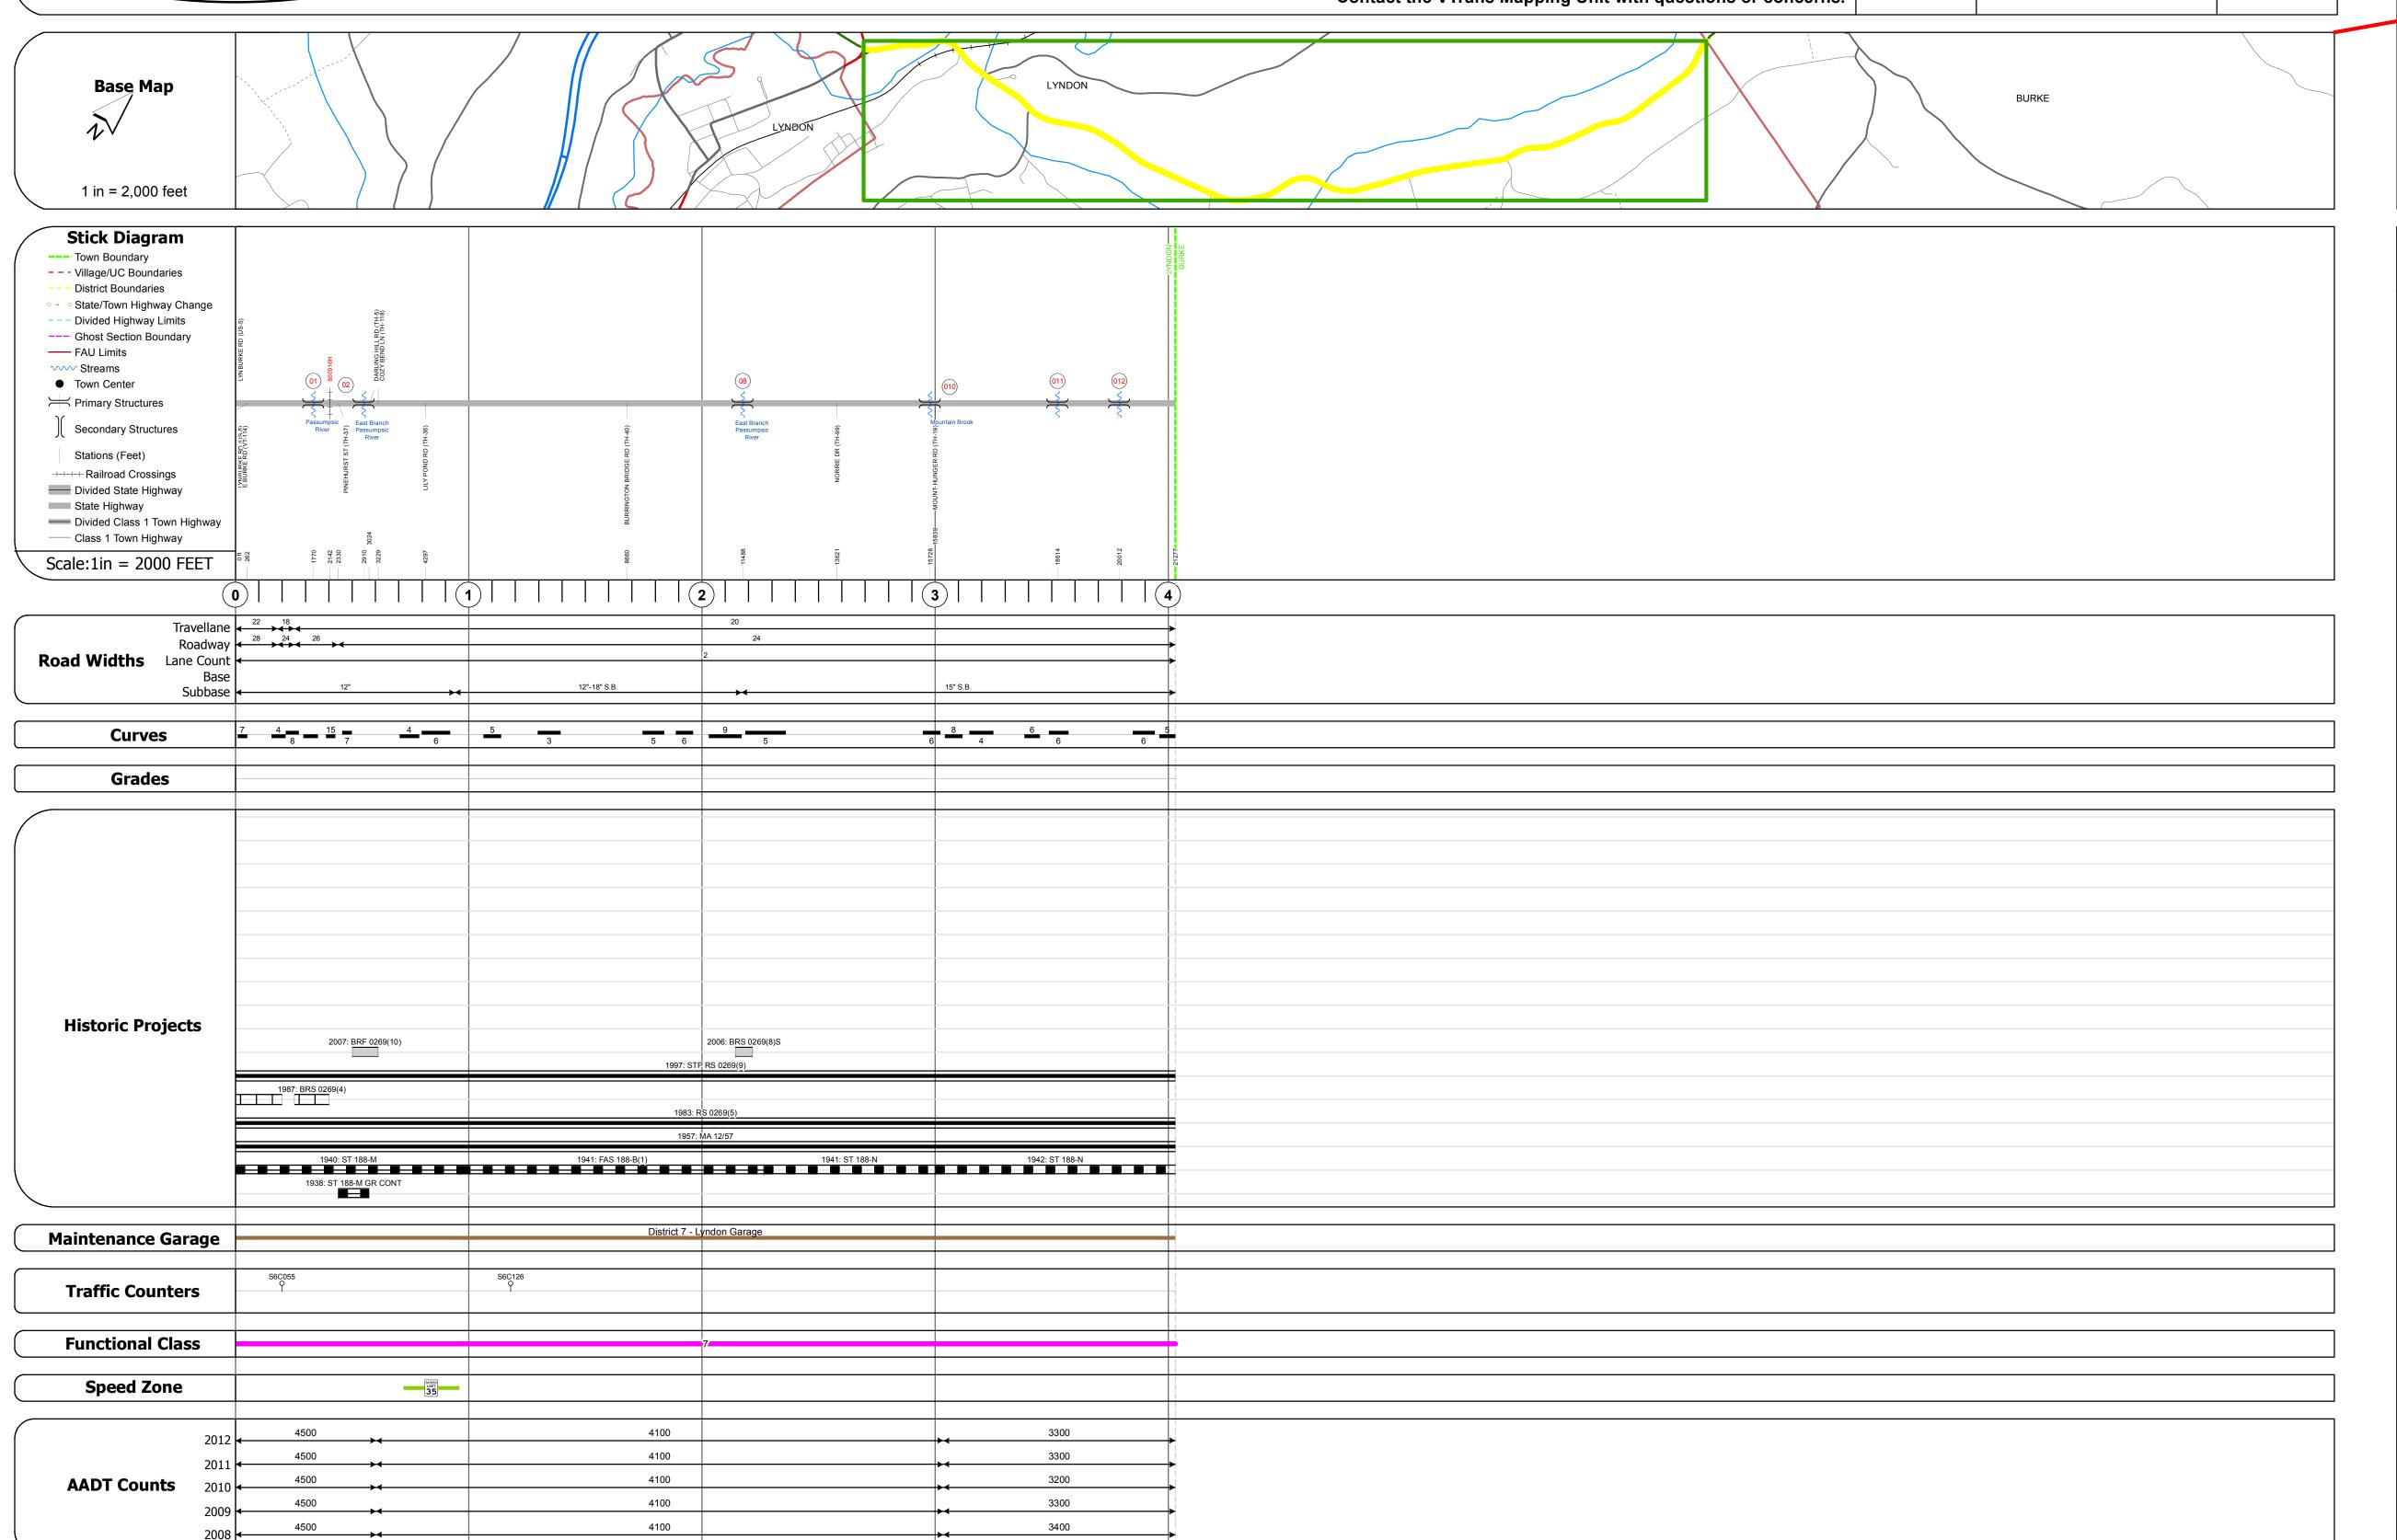

DESCRIPTION BLOCK

Stringer/multi-beam or girder - 1987 Structure No. 200269000103072 Length: 178' Width: 33.6' Facility Carried: VT 00114 ML Bridge Type: 2SPN CONT CURVED GIR Features Intersected: PASSUMPSIC RIVER Surface: Bituminous Maintenance/Ownership: State Bridge 2:

Stringer/multi-beam or girder - 2007 Structure No. 200269000203072 Length: 100' Width: 33.4' Facility Carried: VT 00114 ML Bridge Type: STEEL BEAM Features Intersected: PASSUMPSIC RIVER Surface: Bituminous Maintenance/Ownership: State

Stringer/multi-beam or girder - 2006 Structure No. 200269000803072 Length: 95' Width: 31.0' Facility Carried: VT 00114 ML Bridge Type: WELDED PLATE GIRDER Features Intersected: E. BR. PASSUMPSIC RIVER Surface: Bituminous Maintenance/Ownership: State

Bridge <mark>10</mark>: Slab - 1928 Structure No. 300269001003071 Length: 19' Width: 24.5' Under Clearance: 7.5' Facility Carried: VT114 Bridge Type: CONCRETE SLAB Features Intersected: MOUNTAIN BROOK Surface: Bituminous Maintenance: State

Bridge 11: Slab - 1941 Structure No. 300269001103071 Length: 12' Width: 32.4' Under Clearance: 9.0' Facility Carried: VT114 Bridge Type: CONCRETE SLAB Features Intersected: BROOK Surface: Bituminous Maintenance: State

Slab - 1941

Structure No. 300269001203071 Length: 12' Width: 24.0' Under Clearance: 7.0' Facility Carried: VT114 Bridge Type: CONCRETE SLAB Features Intersected: BROOK Surface: Bituminous Maintenance: State

2008

Crash Locations 2010

