





Route Log Progress Chart

DRAFT

Please Note: Errors and Omissions May Exist.
Contact the VTrans Mapping Unit with questions or concerns.

DISTRICT	TOWN	ROUTE
8	MONTGOMERY	VT-118

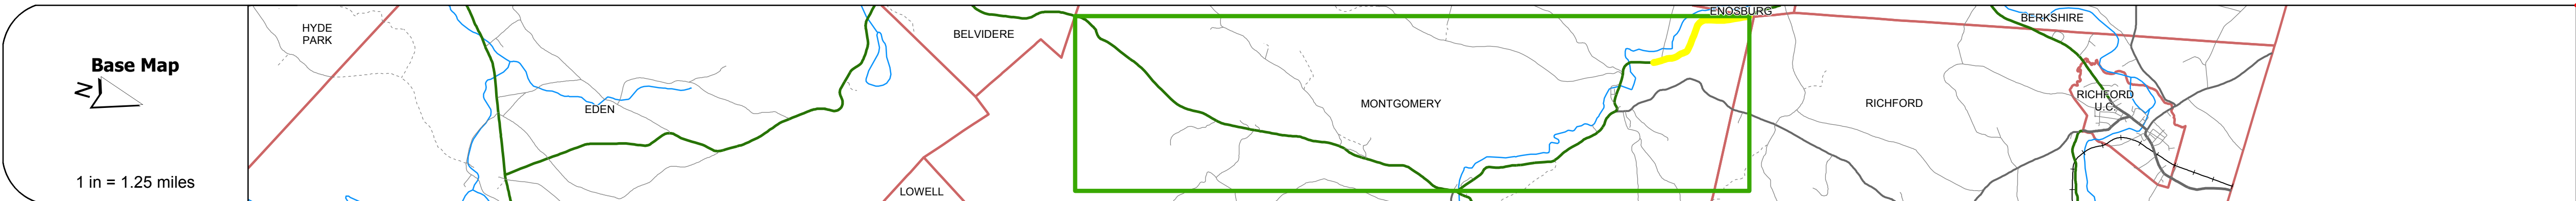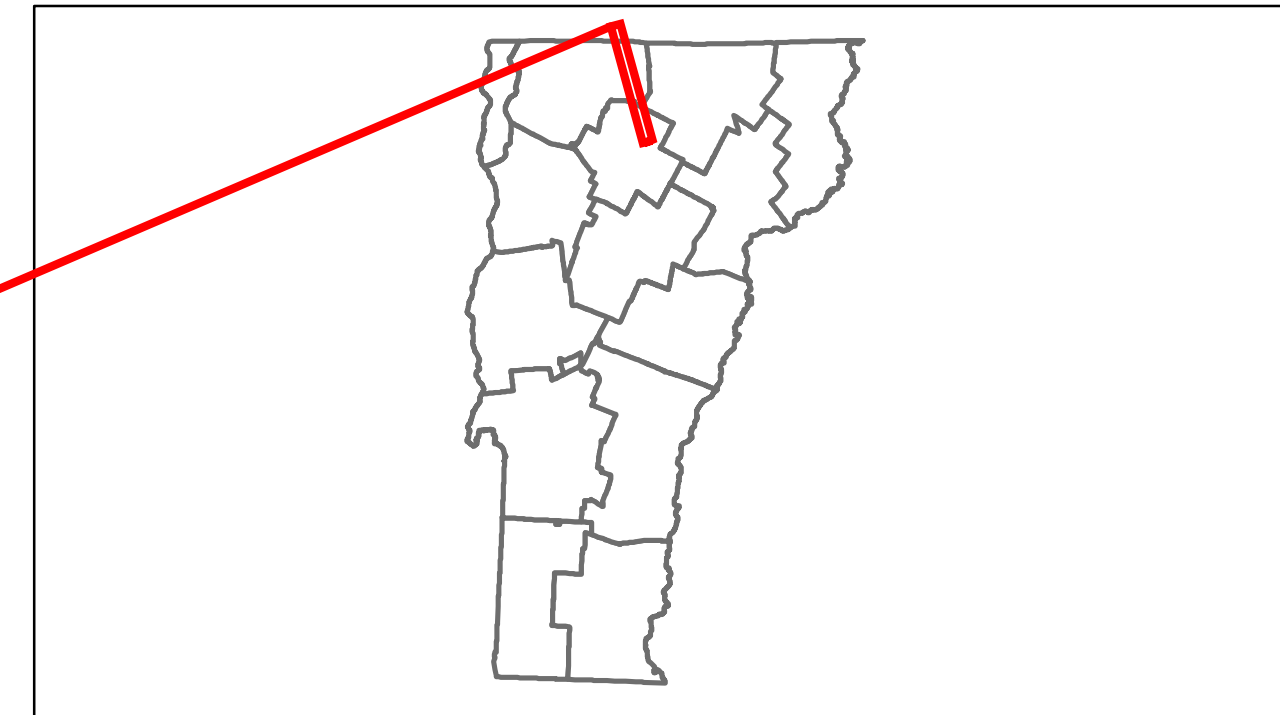

DESCRIPTION BLOCK	
Bridge 23:	
Slab - 1949	
Structure No. 200283002306102	
Length: 25'	
Width: 30.2'	
Facility Carried: VT 00118 ML	
Bridge Type: CONCRETE SLAB	
Features Intersected: BROOK	
Surface: Bituminous	
Maintenance/Ownership: State	

Road Widths	Travellane: 22
	Roadway: 26
	Lane Count: 2
	Base:
	Subbase:

Curves	4, 5, 7, 8, 12, 4, 8
---------------	----------------------

Grades	
---------------	--

Historic Projects	<p>1988: HMA 2863</p> <p>1982: HMA 2308</p> <p>1974: Unknown</p> <p>1971: Unknown</p> <p>1949: S. 33(1)</p>
--------------------------	---

Maintenance Garage	District 8 - Cambridge Garage
---------------------------	-------------------------------

Traffic Counters	SF122
-------------------------	-------

Functional Class	7
-------------------------	---

Speed Zone	
-------------------	--

AADT Counts	2012: 1600
	2011: 1600
	2010: 1600
	2009: 1700
	2008: 1800

Crash Locations	2012: 0
	2011: 0
	2010: 1
	2009: 0
	2008: 1

Historic Projects Retreatment, Resurface, Unknown, Bituminous Mix, Skippy Mix, Bituminous Seal, Bituminous Concrete, Concrete, Gravel, Surface Treated Gravel, Plant Mix, Reclaimed Base and Bituminous Concrete	Functional Class 1, 2, 6, 7, 8, 11, 12, 14, 16, 17, 19	Curves curve left, curve right	Road Widths (ft)	AADT (count)	Mileage by Functional Class By Sheet 0283 7 - Rural - Major collector 1.498	Mileage by Town By Sheet MONTGOMERY - V118-0610 1.498 of 10.498	DISTRICT 8	TOWN MONTGOMERY	Date: 04/02/14	ROUTE VT-118
Speed Zones 25, 30, 35, 40, 45, 50, 55, 60, 65	Grades grade up, grade down	Traffic Counters (counter ID)	Crash Locations Fatal, Injury, Property Damage Only, Unknown Crash Type	Total Mileage: 1.498 mi	Total Mileage: 1.498 mi	2 of 2 TWN mileage: 9.0 to 10.498	ETE mileage: 17.986 to 19.484			