

Route Log Progress Chart

Please Note: Errors and Omissions May Exist. Contact the VTrans Mapping Unit with questions or concerns.

DRAFT

DISTRICT TOWN ROUTE VT-118 **MONTGOMERY**

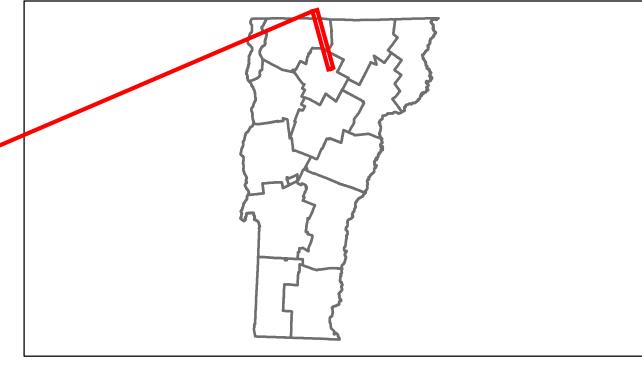

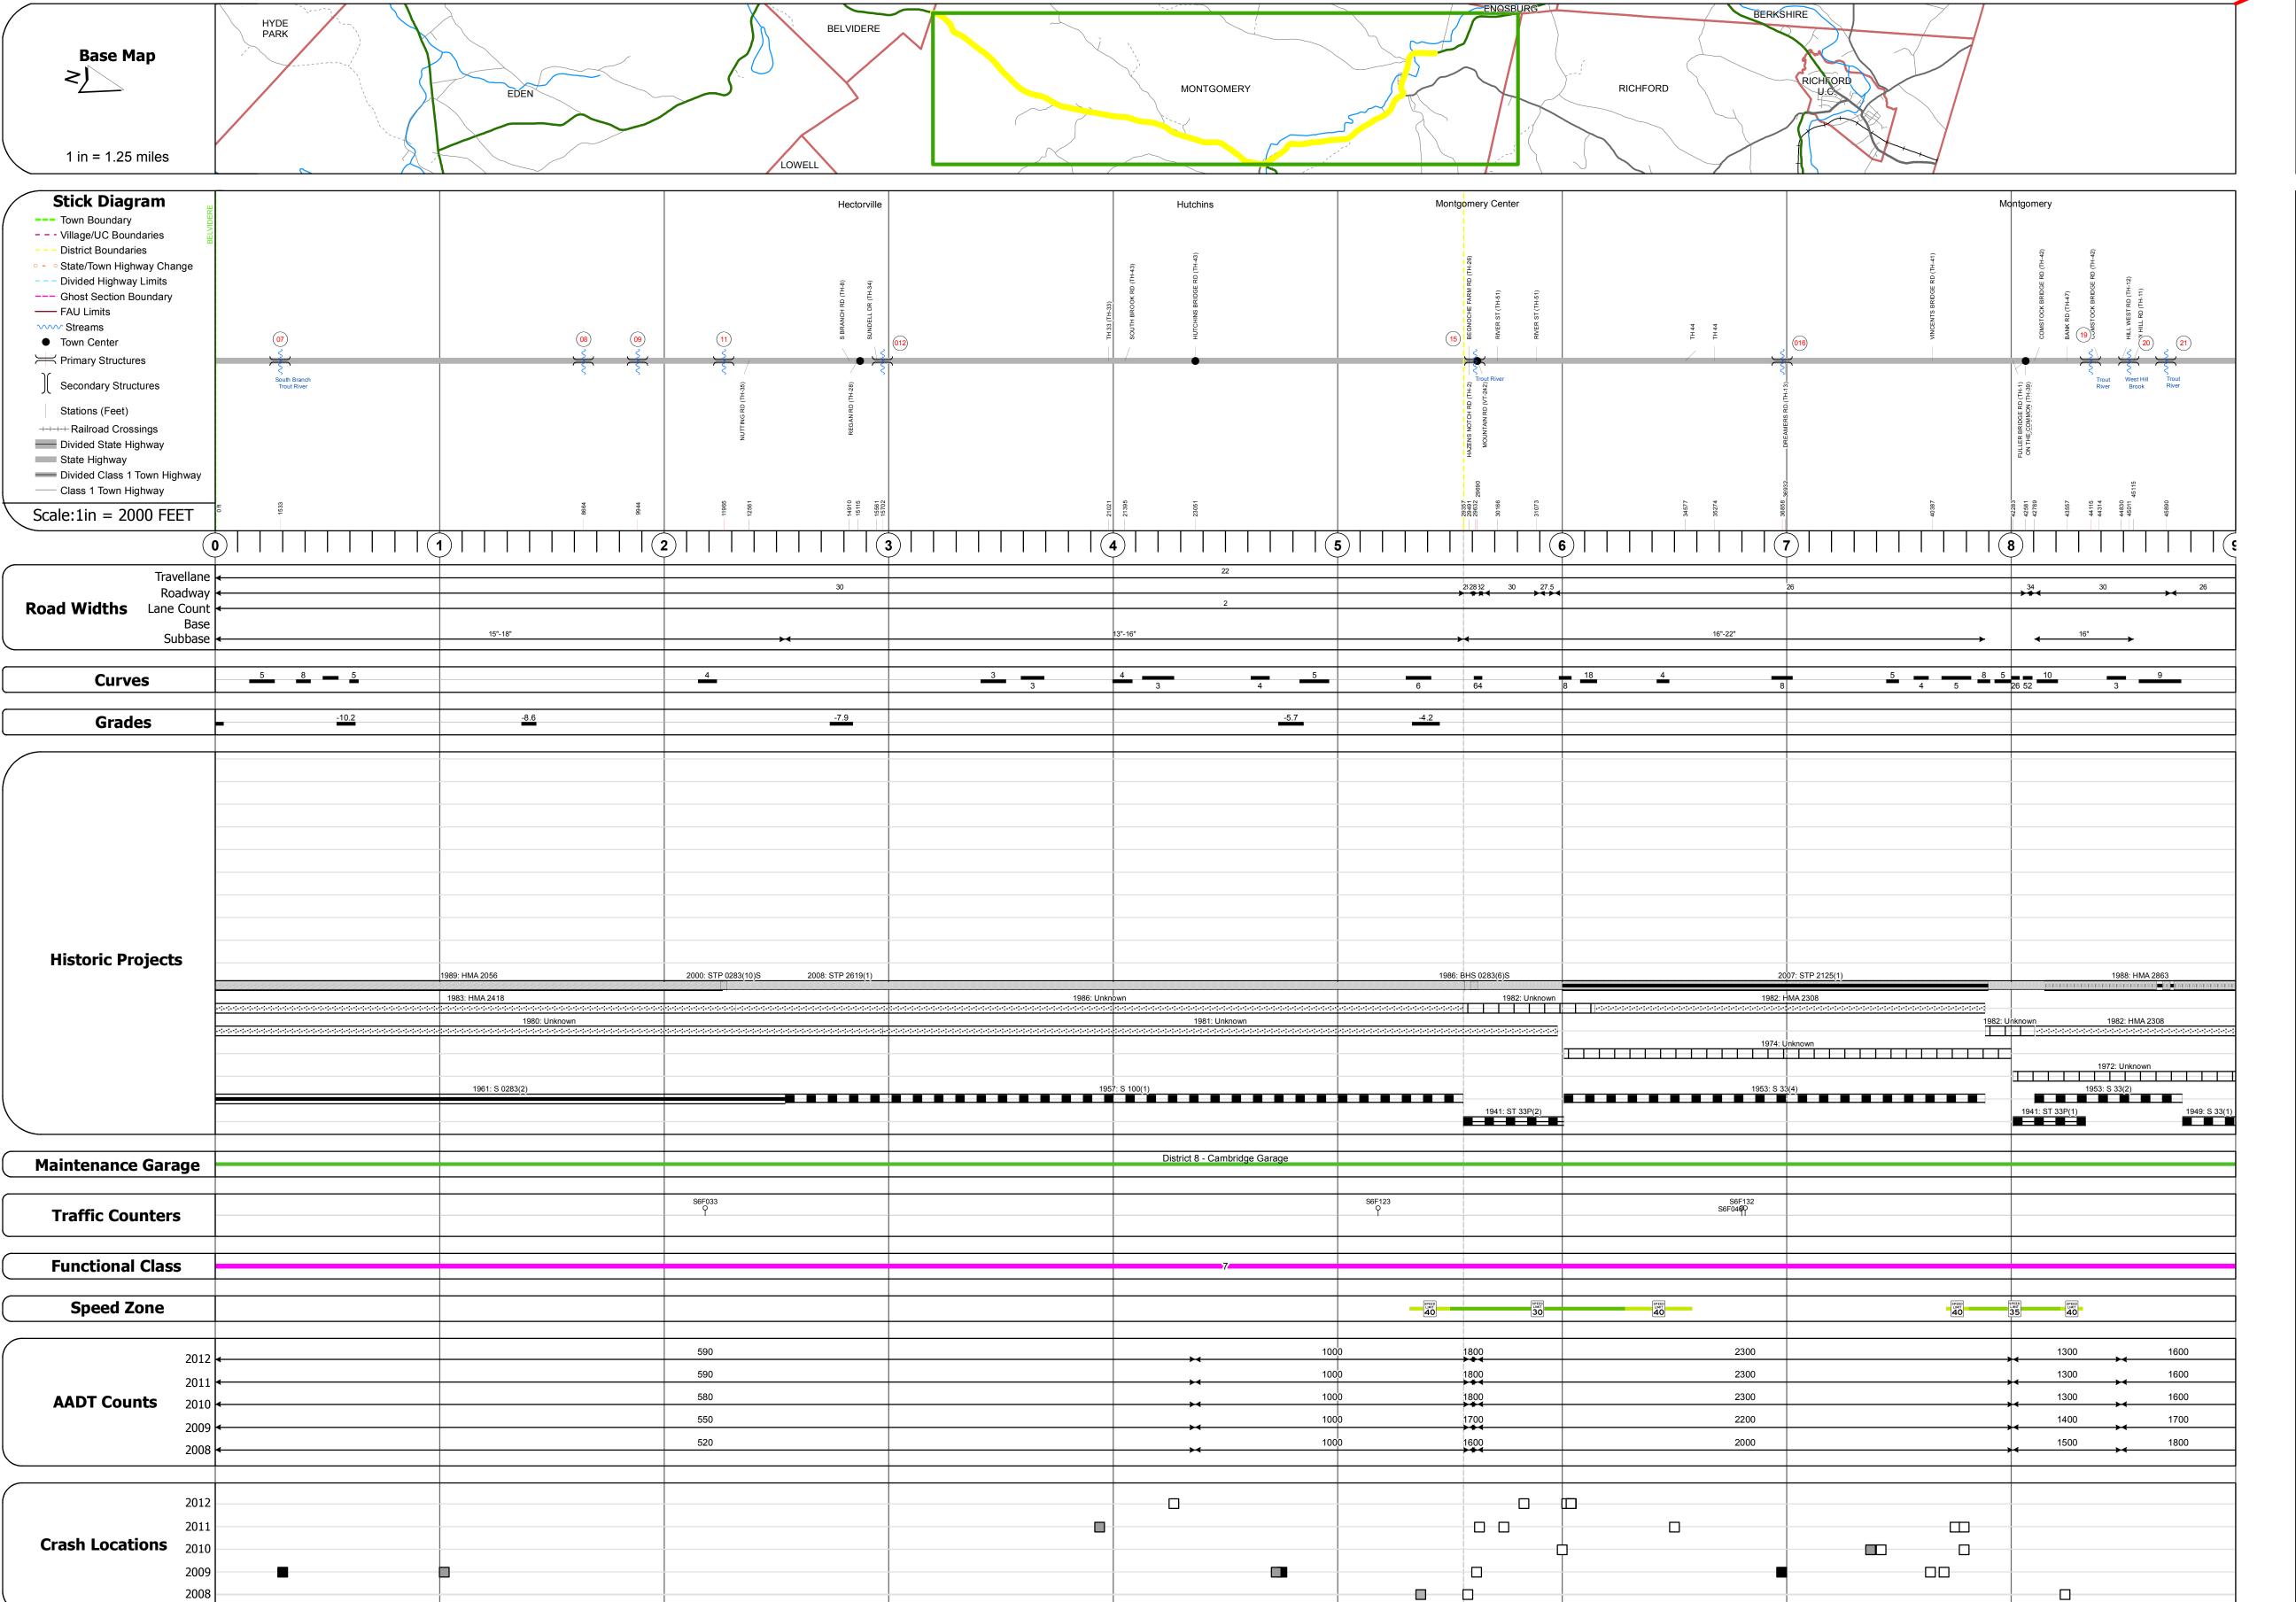

	DESCRIPTION BLOCK		
Culvert 7:			
Culvert - 1961			
Structure No. 300283000706101 Length: 12'			
Under Clearance: 7.5'			
Facility Carried: VT118 Bridge Type: CGMPPA			
Features Intersected: SOUTH BRANCH			
Maintenance: State			
Culvert 8:			
Culvert - 1961 Structure No. 300283000806101			
Length: 6'			
Under Clearance: 6.0' Facility Carried: VT118			
Bridge Type: ACCGMP			
Features Intersected: BROOK Maintenance: State			
Culvert O			
Culvert <mark>9</mark> : Culvert - 1961			
Structure No. 300283000906101			
Length: 6' Under Clearance: 6.0'			
Facility Carried: VT118			
Bridge Type: ACCGMP Features Intersected: BROOK			
Maintenance: State			
Bridge 11:			
Stringer/multi-beam or girder - 1961			
Structure No. 200283001106102 Length: 59'			
Width: 31.9'			
Facility Carried: VT 00118 ML Bridge Type: ROLLED BEAM			
Features Intersected: PACIFIC BROOK Maintenance/Ownership: State			
·			
Bridge <mark>12</mark> : Slab - 1940			
Structure No. 300283001206101			
Length: 16' Width: 30.6'			
Under Clearance: 9.0'			
Facility Carried: VT118 Bridge Type: CONCRETE SLAB			
Features Intersected: BROOK			
Surface: Bituminous Maintenance: State			
Bridge <mark>15:</mark> Slab - 1997			
Structure No. 200283001506102			
Length: 54' Width: 33.0'			
Facility Carried: VT 00118 ML			
Bridge Type: PRESTRESSED SLAB Features Intersected: TROUT RIVER			
Surface: Bituminous			
Maintenance/Ownership: State			
Culvert 16:			
Culvert - 1953 Structure No. 300283001606101			
Length: 9'			
Under Clearance: 6.0' Facility Carried: VT118			
Bridge Type: MULTI PLATE PIPE			
Features Intersected: BROOK Maintenance: State			
Bridge 19: Stringer/multi-beam or girder - 1953			
Stringer/multi-beam or girder - 1953 Structure No. 200283001906102			
Length: 177'			
Width: 30.0' Facility Carried: VT 00118 ML			
Bridge Type: 3 SP ROLLED BEAM			
Features Intersected: TROUT RIVER Surface: Bituminous			
Maintenance/Ownership: State			
Bridge <mark>20</mark> :			
Stringer/multi-beam or girder - 1953			
Structure No. 200283002006102 Length: 127'			
Width: 30.0'			
Facility Carried: VT 00118 ML Bridge Type: 3 SP ROLLED BEAM			
Features Intersected: WEST HILL BROOK			
Surface: Bituminous Maintenance/Ownership: State			
·			
Bridge <mark>21:</mark> Stringer/multi-beam or girder - 1953			
Structure No. 200283002106102			
Length: 187' Width: 31.1'			
Facility Carried: VT 00118 ML Bridge Type: 3 SP ROLLED BEAM			
Kriage Ivne: 3 SD DOLLED BEAM			
Features Intersected: TROUT RIVER Surface: Bituminous			

Crash Locations Fatal Property Damage Only Injury Unknown Crash Type

Mileage by Functional Class By Sheet 0283 7 - Rural - Major Collector

neet	Mileage by Town By Sheet	
9.000	MONTGOMERY - V118-0610	9.0 of 10.498
Total Mileage: 9.000 mi		Total Mileage: 9.0 mi

ROUTE

VT-118

ETE mileage: