
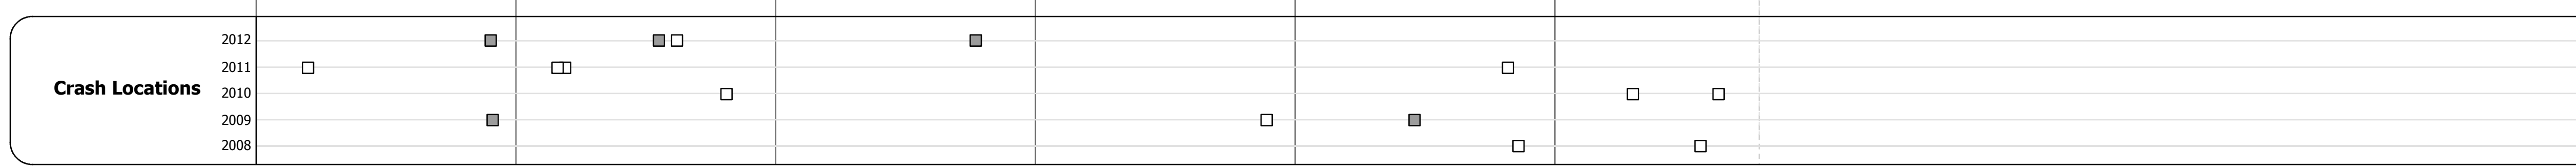
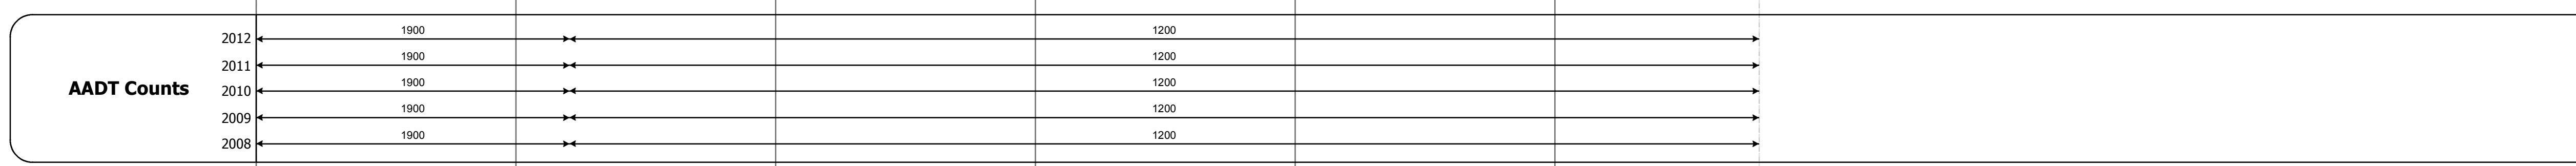
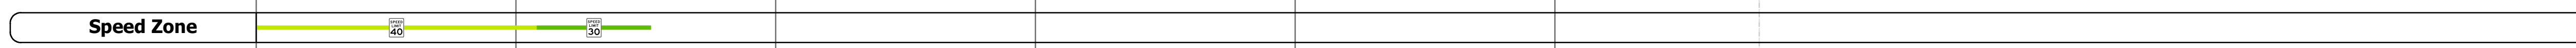
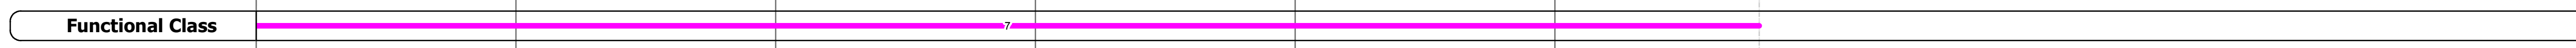
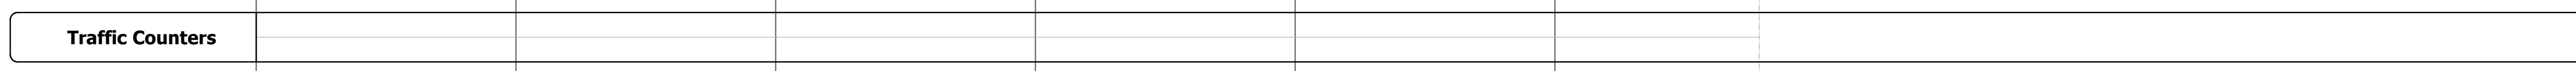
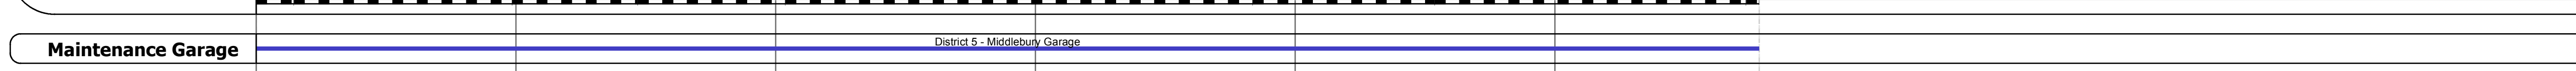
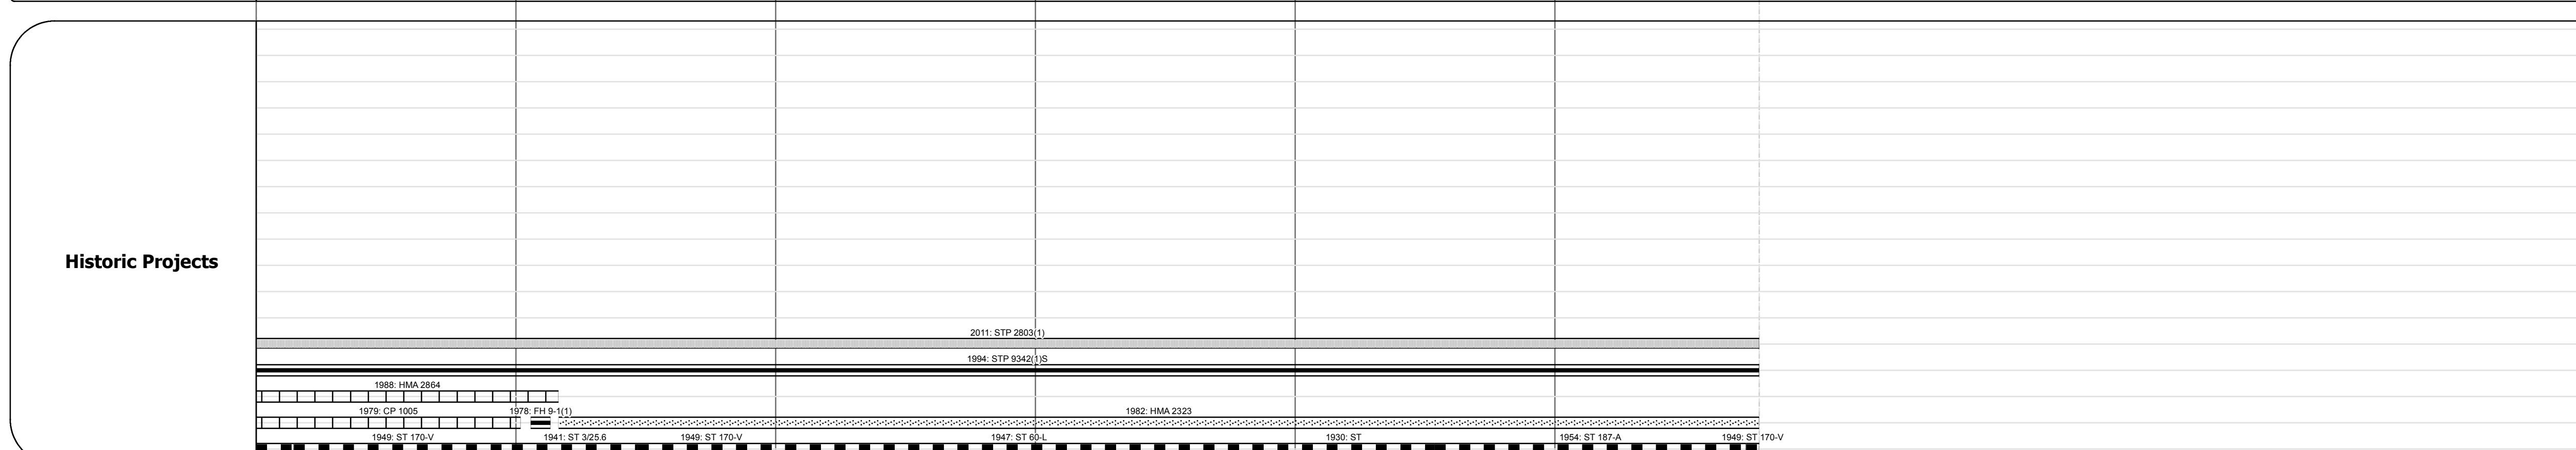
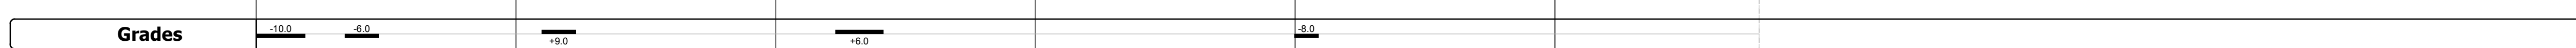
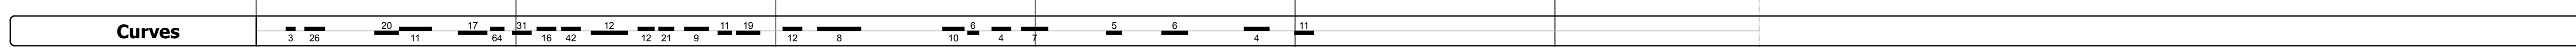
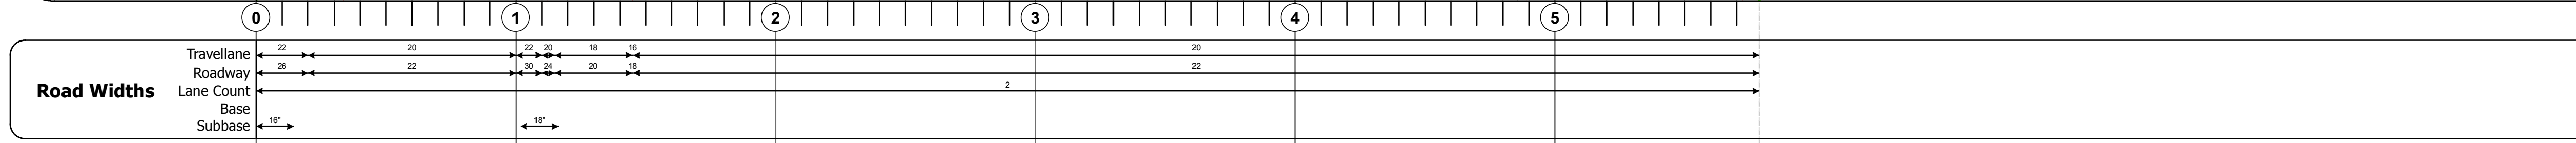
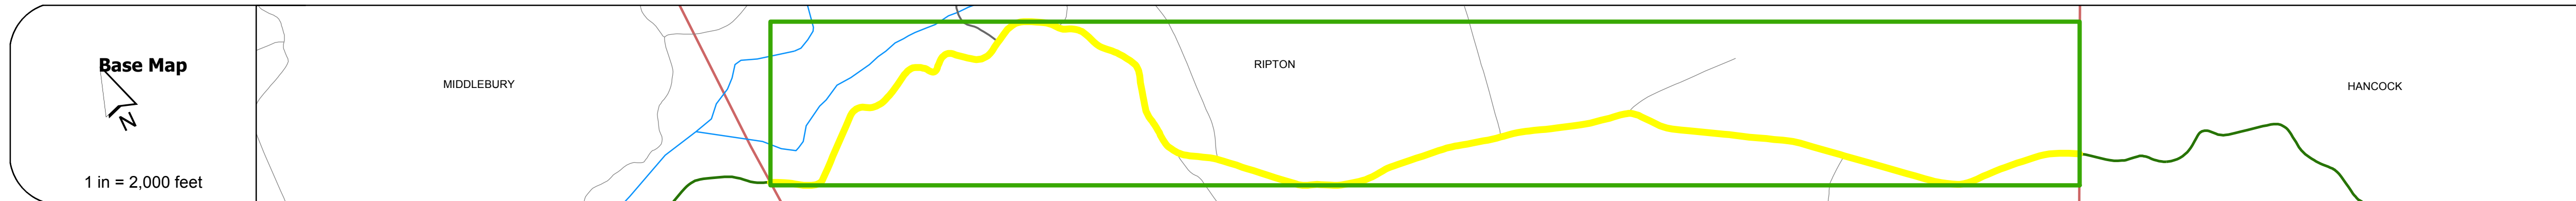


DISTRICT	TOWN	ROUTE
5	RIPTON	VT-125

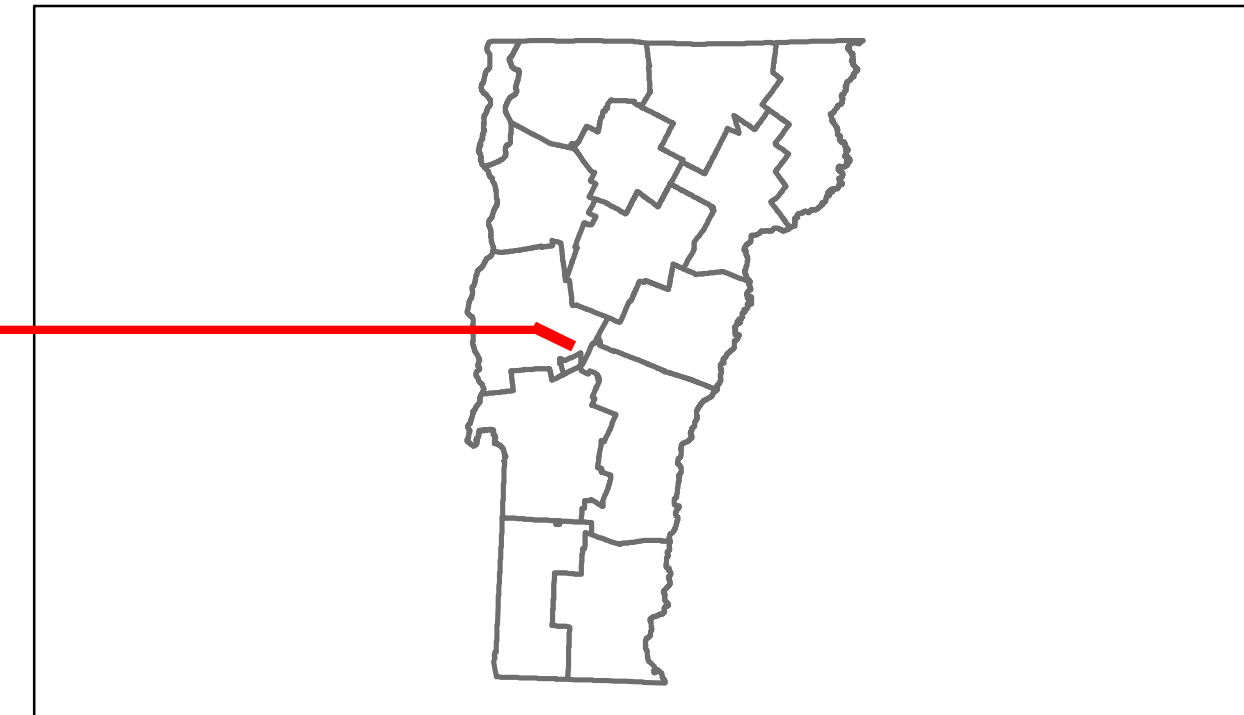

DESCRIPTION BLOCK

Culvert 13A:
Culvert - 1919
Structure No. 300174013A01161
Length: 5'
Facility Carried: VT125
Bridge Type: PRECAST R.C. BOX
Features Intersected: BROOK
Maintenance: State

Culvert 14:
Culvert - 1978
Structure No. 200174001401162
Length: 68'
Facility Carried: VT 00125 ML
Bridge Type: TWIN RC BOX
Features Intersected: MIDDLEBURY RIVER
Maintenance/Ownership: State

Bridge 15:
Tee Beam - 1928
Structure No. 200174001501162
Length: 28'
Width: 20.3'
Facility Carried: VT 00125 ML
Bridge Type: CONCRETE T-BEAM
Features Intersected: MIDDLEBURY RIVER
Surface: Bituminous
Maintenance/Ownership: State

Culvert 17:
Culvert - 2001
Structure No. 300174001701161
Length: 13'
Under Clearance: 8.0'
Facility Carried: VT125
Bridge Type: PRECAST R.C. BOX
Features Intersected: BRANDY BROOK
Maintenance: State

Culvert 18:
Culvert - 1982
Structure No. 300174001801161
Length: 8'
Under Clearance: 8.0'
Facility Carried: VT125
Bridge Type: STEEL CULVERT
Features Intersected: BROOK
Maintenance: State

Culvert 19:
Culvert - 1954
Structure No. 300174001901161
Length: 6'
Under Clearance: 6.0'
Facility Carried: VT125
Bridge Type: ACCOMP
Features Intersected: CRYSTAL BROOK
Maintenance: State

Historic Projects Retreatment, Resurface, Bituminous, Macadam, Skimny Mix, Bituminous Seal, Bituminous Concrete, Gravel, Surface Treated Gravel, Plant Mix, Reclaimed Base and Bituminous Concrete, Concrete	Functional Class 1, 2, 3, 4, 5, 6, 7, 8, 9, 10, 11, 12, 13, 14, 15, 16, 17, 18, 19	Curves curve left, curve right	Road Widths (ft)	AADT (count)	Mileage by Functional Class By Sheet 0174 7 - Rural - Major collector 5.786	Mileage by Town By Sheet RIPTON - V125-0116 5.786 of 5.786	DISTRICT 5	TOWN RIPTON	Date: 04/02/14	ROUTE VT-125 ETE mileage: 18.625 to 24.411
Crash Locations Fatal, Injury, Property Damage Only, Unknown Crash Type	Speed Zones 25, 30, 35, 40, 45, 50, 55, 60, 65	Grades grade up, grade down	Traffic Counters (counter ID)	Total Mileage: 5.786 mi	Total Mileage: 5.786 mi	1 of 1 TWN mileage: 0.0 to 5.786				