





Route Log Progress Chart

DRAFT

Please Note: Errors and Omissions May Exist.
Contact the VTrans Mapping Unit with questions or concerns.

DISTRICT	TOWN	ROUTE
3	WALLINGFORD	VT-155

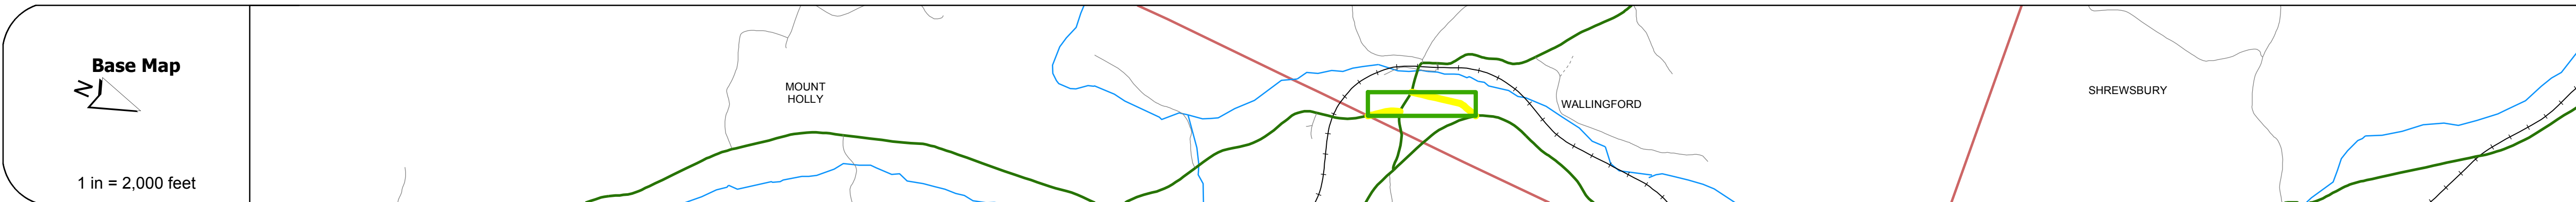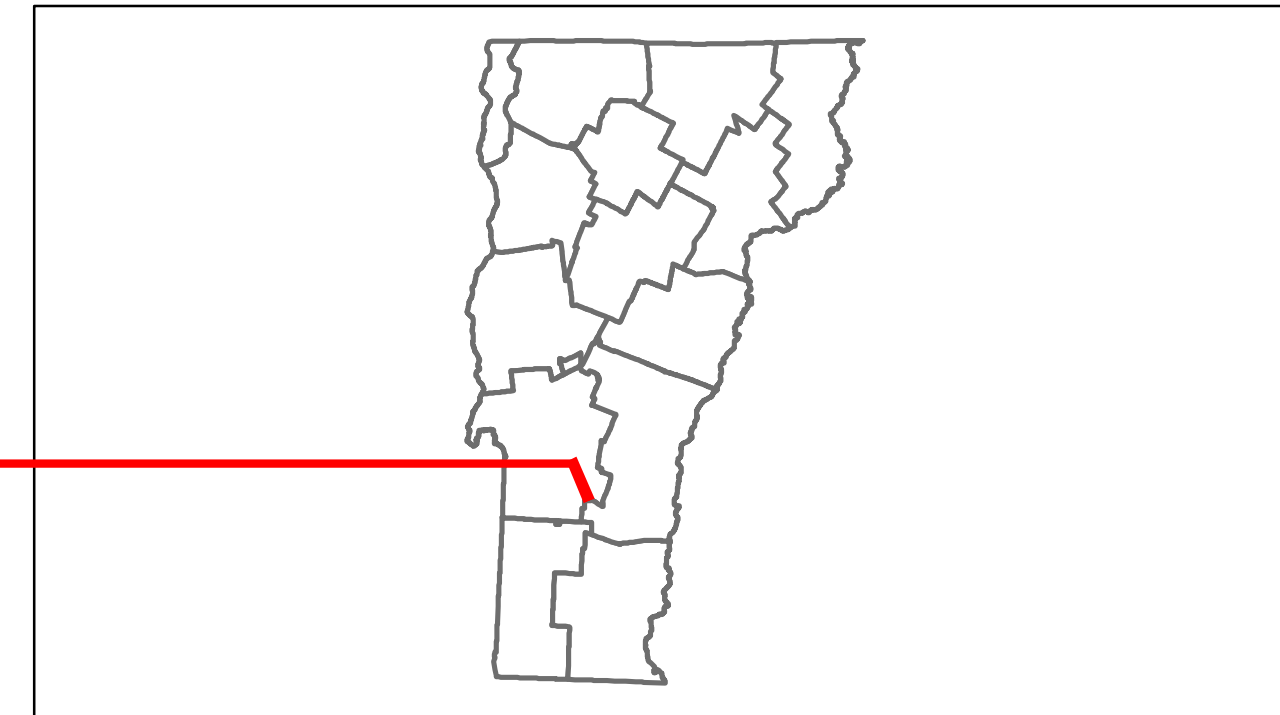

DESCRIPTION BLOCK

Bridge 15:
Stringer/multi-beam or girder - 1940
Structure No. 200133001511252
Length: 180'
Width: 20.2'
Facility Carried: VT 00155 ML
Bridge Type: 2 SPAN ROLLED BEAM
Features Intersected: MILL RIVER
Surface: Bituminous
Maintenance/Ownership: State

Road Widths	Travellane: 20'	20'
Roadway	24'	24'
Lane Count	2	2
Base	18" Asphalt	
Subbase		

Curves	
---------------	--

Grades	
---------------	--

Historic Projects	<p>1995: STP 9446(1)S</p> <p>1985: RS 0133(2)S</p> <p>1977: Unknown</p> <p>1941: ER 7</p>
--------------------------	---

Maintenance Garage	
---------------------------	--

Traffic Counters	SR0316
-------------------------	--------

Functional Class	7
-------------------------	---

Speed Zone	35, 50
-------------------	--------

AADT Counts	<p>2012: 940 ← 1100 →</p> <p>2011: 930 ← 1200 →</p> <p>2010: 910 ← 1200 →</p> <p>2009: 1000 ← 1100 →</p> <p>2008: 1100 ← 900 →</p>
--------------------	--

Crash Locations	<p>2012</p> <p>2011</p> <p>2010</p> <p>2009</p> <p>2008</p>
------------------------	---

Historic Projects Retreatment, Resurface, Unknown, Bituminous Mix, Skippy Mix, Bituminous Seal, Bituminous Concrete, Concrete, Gravel, Surface Treated Gravel, Plant Mix, Reclaimed Base and Bituminous Concrete, Concrete	Functional Class 1, 2, 3, 4, 5, 6, 7, 8, 9, 10, 11, 12, 13, 14, 15, 16, 17, 18, 19	Curves curve left, curve right	Road Widths (ft)	AADT (count)	Mileage by Functional Class By Sheet 0133 7 - Rural - Major collector 0.412	Mileage by Town By Sheet WALLINGFORD - V155-1125 0.412 of 0.412 Ghost Section - VT-140 (6.259 to 6.173) 0.086	DISTRICT 3	TOWN WALLINGFORD	Date: 04/02/14	ROUTE VT-155 ETE mileage: 9.878 to 10.29
Total Mileage: 0.412 mi						Total Mileage: 0.412 mi				
1 of 1 TWN mileage: 0.0 to 0.412										