





# Route Log Progress Chart

**DRAFT**

Please Note: Errors and Omissions May Exist.  
Contact the VTrans Mapping Unit with questions or concerns.

DISTRICT	TOWN	ROUTE
9	DERBY	VT-191

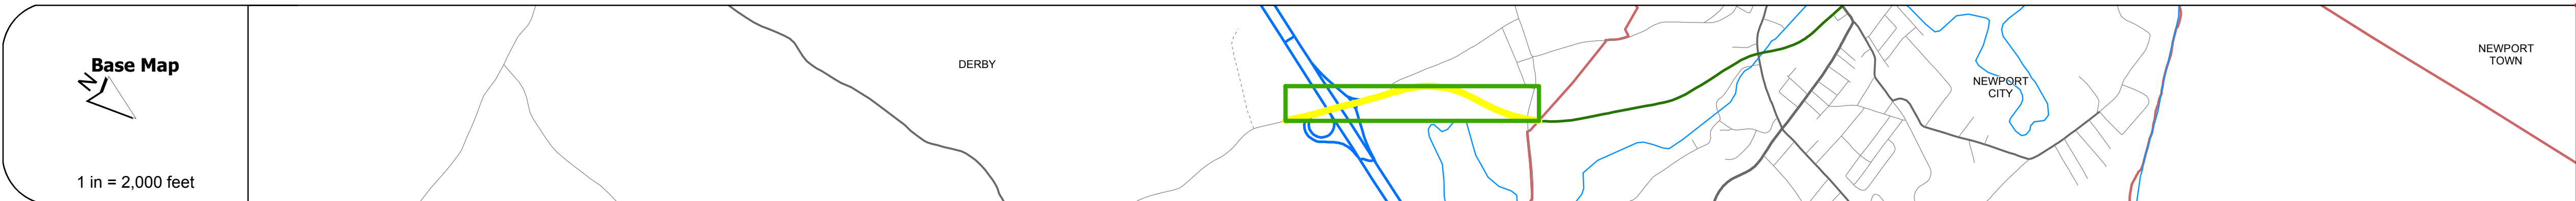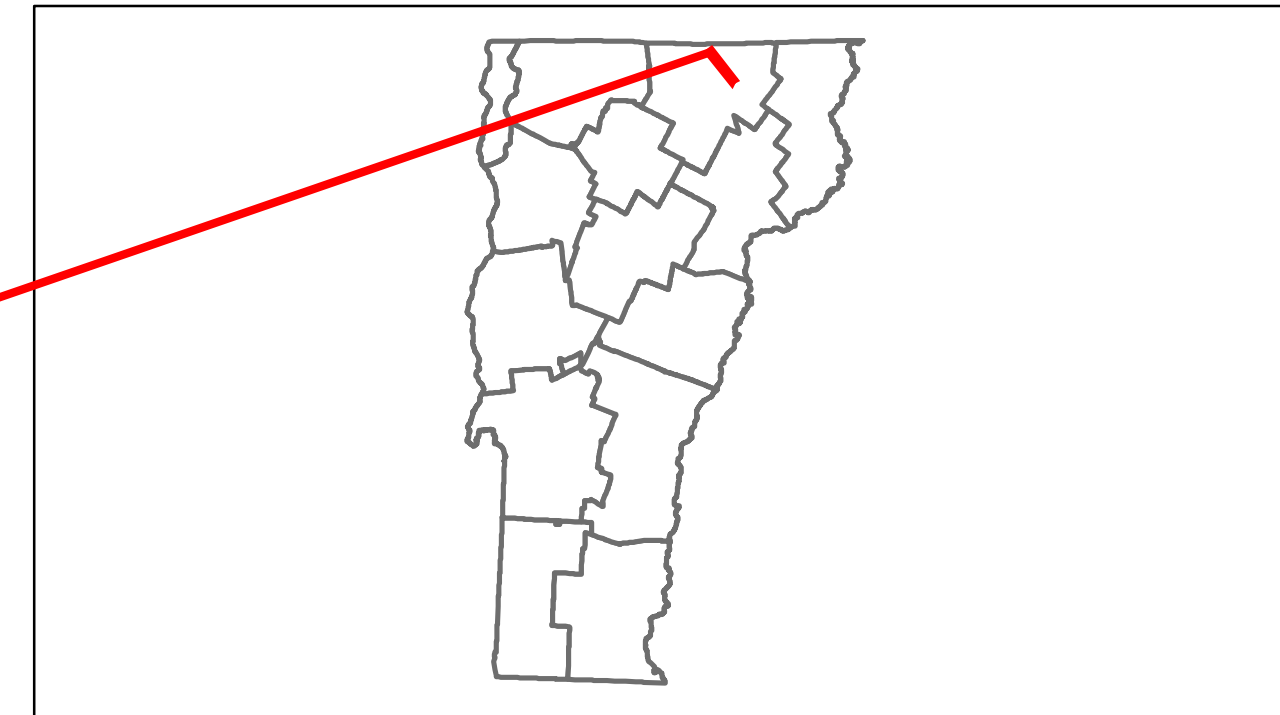

**Stick Diagram**

- Town Boundary
- Village/UC Boundaries
- District Boundaries
- State/Town Highway Change
- Divided Highway Limits
- Ghost Section Boundary
- FAU Limits
- Streams
- Town Center
- Primary Structures
- Secondary Structures
- Stations (Feet)
- Railroad Crossings
- Divided State Highway
- State Highway
- Divided Class 1 Town Highway
- Class 1 Town Highway

Scale: 1in = 2000 FEET



## DESCRIPTION BLOCK

**Bridge 1:**  
Stringer/multi-beam or girder - 1970  
Structure No. 201343000110072  
Length: 375'  
Width: 54.0'  
Under Clearance: 16.0'  
Facility Carried: VT 00191 SPUR  
Bridge Type: SSP CONT. WELDED GIR.  
Features Intersected: 191 UNDER VT 191  
Maintenance/Ownership: State

<b>Road Widths</b>	Travellane: 28' (left), 22' (right) Roadway: 34' (left), 38' (right) Lane Count: 2 Base: 3" Crushed Stone Subbase: 24" Gravel
--------------------	---

<b>Curves</b>	3, 2
---------------	------

<b>Grades</b>	
---------------	--

<b>Historic Projects</b>	1992: STP F 134-3(17) C/2 1970: F 341-0(3)
--------------------------	---

<b>Maintenance Garage</b>	District 9 - Derby Garage
---------------------------	---------------------------

<b>Traffic Counters</b>	
-------------------------	--

<b>Functional Class</b>	6
-------------------------	---

<b>Speed Zone</b>	
-------------------	--

<b>AADT Counts</b>	2012: 700-2500, 3800 2011: 710-2600, 3900 2010: 720-2500, 3900 2009: 610-2300, 3600 2008: 300-2000, 3200
--------------------	--

<b>Crash Locations</b>	2012: □ 2011: □ 2010: □ 2009: □ 2008: □
------------------------	---

<b>Historic Projects</b> Retreatment, Resurface, Unknown, Bituminous Mix, Skippy Mix, Bituminous Seal, Bituminous Concrete, Gravel, Surface Treated Gravel, Plant Mix, Reclaimed Base and Bituminous Concrete, Concrete	<b>Functional Class</b> 1-19, 6-16 <b>Speed Zones</b> 25, 30, 35, 40, 45, 50, 55, 60, 65	<b>Curves</b> curve left, curve right <b>Grades</b> grade up, grade down	<b>Road Widths</b> (ft) <b>Traffic Counters</b> (counter ID)	<b>AADT</b> (count) <b>Crash Locations</b> Fatal, Injury, Property Damage Only, Unknown Crash Type	<b>Mileage by Functional Class By Sheet</b> 134-3 6 - Rural - Minor Arterial 1.001 <b>Total Mileage: 1.001 mi</b>	<b>Mileage by Town By Sheet</b> DERBY - v191-1007 1.001 of 1.001 <b>Total Mileage: 1.001 mi</b>	<b>DISTRICT</b> 9	<b>TOWN</b> DERBY	<b>Date: 04/02/14</b> <b>1 of 1</b> <b>TWN mileage: 0.0 to 1.001</b>	<b>ROUTE</b> VT-191 <b>ETE mileage: 0.0 to 1.001</b>
--	---	---	---	---	---	---	----------------------	----------------------	--	--