





# Route Log Progress Chart

**DRAFT**

Please Note: Errors and Omissions May Exist.  
Contact the VTrans Mapping Unit with questions or concerns.

DISTRICT	TOWN	ROUTE
6	PLAINFIELD	VT-214

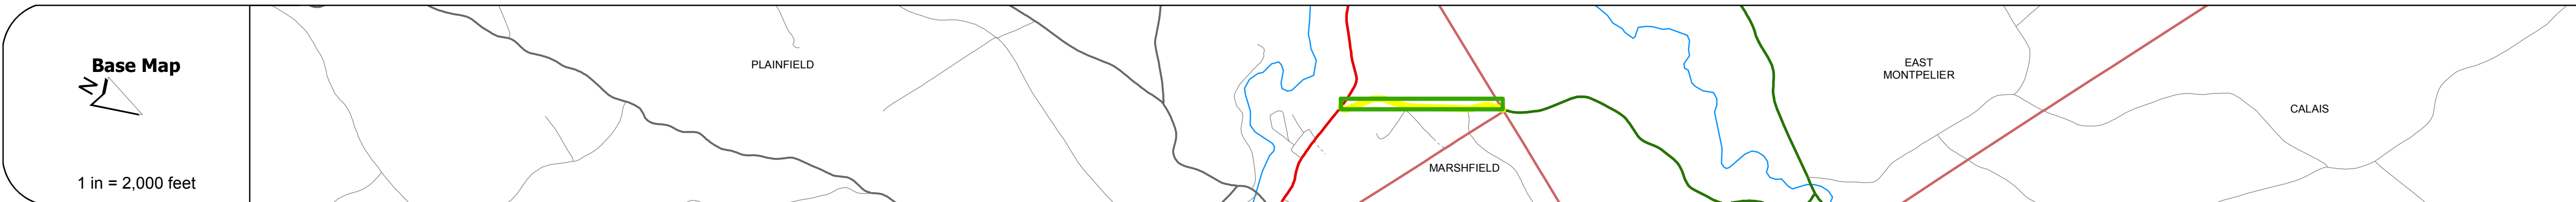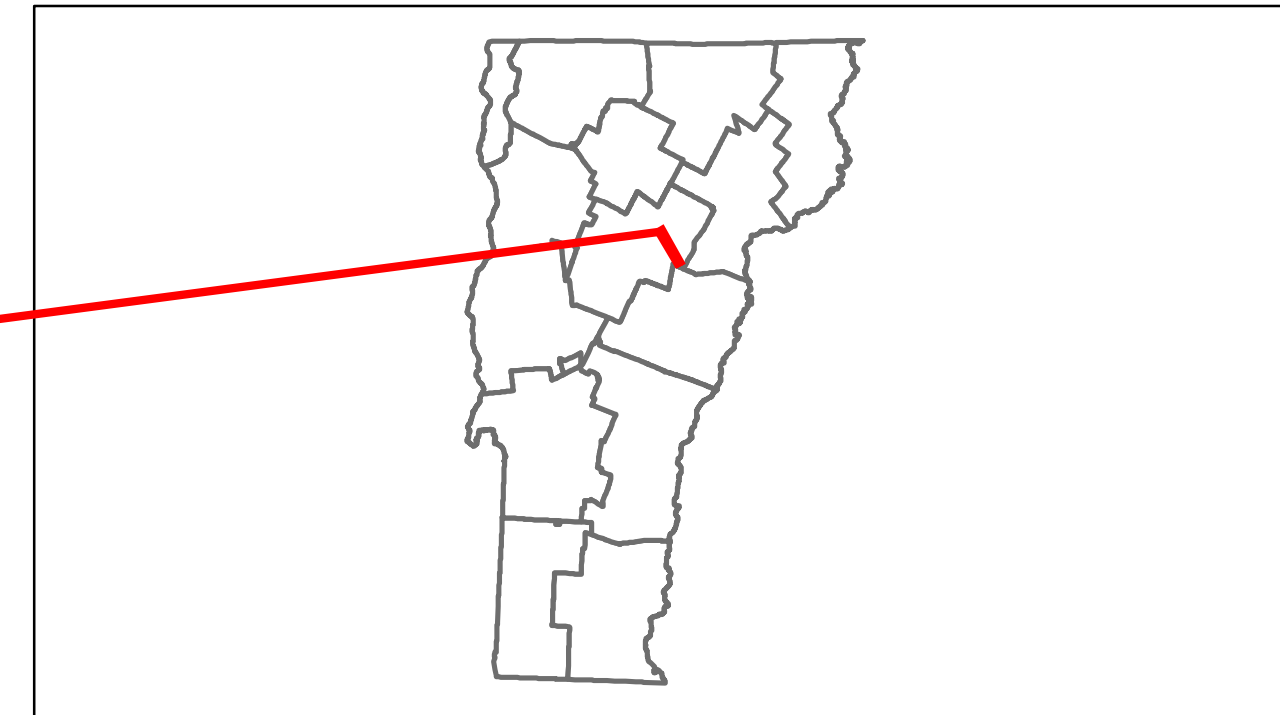

**Stick Diagram**

- Town Boundary
- Village/UC Boundaries
- District Boundaries
- State/Town Highway Change
- Divided Highway Limits
- Ghost Section Boundary
- FAU Limits
- Streams
- Town Center
- Primary Structures
- Secondary Structures
- Stations (Feet)
- Railroad Crossings
- Divided State Highway
- State Highway
- Divided Class 1 Town Highway
- Class 1 Town Highway

Scale: 1in = 2000 FEET



**Road Widths**

Travellane	18'
Roadway	22'
Lane Count	2
Base	15'-18"
Subbase	

**Curves**

Station	10	11
Radius	5'	12'

**Grades**

Station	10	11
Grade		

**Historic Projects**

Year	Project Description
1985	Unknown
1985	RS 0245(1)
1983	Unknown
1978	Unknown
1971	Unknown
1963	Unknown
1956	Unknown
1954	S 80(1)

**Maintenance Garage** District 7 - No Montpelier Garage

**Traffic Counters** SW414 SW417 SW415 SW416

**Functional Class** 7 - Rural - Major collector

**Speed Zone** 35

**AADT Counts**

Year	Left	Right
2012	1200	660
2011	1200	690
2010	1200	720
2009	1300	760
2008	1300	800

**Crash Locations**

Year	Crash Type
2012	
2011	
2010	
2009	
2008	

**DESCRIPTION BLOCK**

<p><b>Historic Projects</b></p> <ul style="list-style-type: none"> <li>Retreatment</li> <li>Resurface</li> <li>Unknown</li> <li>Bituminous Mix</li> <li>Skippy Mix</li> <li>Bituminous Seal</li> <li>Concrete</li> <li>Gravel</li> <li>Surface Treated Gravel</li> <li>Plant Mix</li> <li>Reclaimed Base and Bituminous Concrete</li> </ul>	<p><b>Functional Class</b></p> <ul style="list-style-type: none"> <li>1</li> <li>2</li> <li>6</li> <li>7</li> <li>8</li> <li>11</li> <li>12</li> <li>14</li> <li>16</li> <li>17</li> <li>19</li> </ul> <p><b>Speed Zones</b></p> <ul style="list-style-type: none"> <li>25</li> <li>30</li> <li>35</li> <li>40</li> <li>45</li> <li>50</li> <li>55</li> <li>60</li> <li>65</li> </ul>	<p><b>Curves</b></p> <ul style="list-style-type: none"> <li>curve left</li> <li>curve right</li> </ul> <p><b>Grades</b></p> <ul style="list-style-type: none"> <li>grade up</li> <li>grade down</li> </ul>	<p><b>Road Widths</b></p> <p>(ft)</p>	<p><b>Traffic Counters</b></p> <p>(counter ID)</p>	<p><b>AADT</b></p> <p>(count)</p>	<p><b>Crash Locations</b></p> <ul style="list-style-type: none"> <li>Fatal</li> <li>Injury</li> <li>Property Damage Only</li> <li>Unknown Crash Type</li> </ul>	<p><b>Mileage by Functional Class By Sheet</b></p> <p>0245 7 - Rural - Major collector 0.662</p> <p><b>Total Mileage: 0.662 mi</b></p>	<p><b>Mileage by Town By Sheet</b></p> <p>PLAINFIELD - V214-1214 0.662 of 0.662</p> <p><b>Total Mileage: 0.662 mi</b></p>	<p><b>DISTRICT</b></p> <p>6</p>	<p><b>TOWN</b></p> <p>PLAINFIELD</p>	<p><b>Date:</b> 04/02/14</p> <p><b>1 of 1</b></p> <p>TWN mileage: 0.0 to 0.662</p>	<p><b>ROUTE</b></p> <p>VT-214</p> <p>ETE mileage: 0.0 to 0.662</p>
---	---	--	---------------------------------------	--	-----------------------------------	---	--	---	---------------------------------	--------------------------------------	--	--