rans	Working to Get You There Vermont Agency of Transportation

## **Route Log Progress Chart**


DRAFT

Please Note: Errors and Omissions May Exist.


Contact the VTrans Mapping Unit with questions or concerns.

DISTRICT TOWN ROUTE

8 SHELDON VT-236

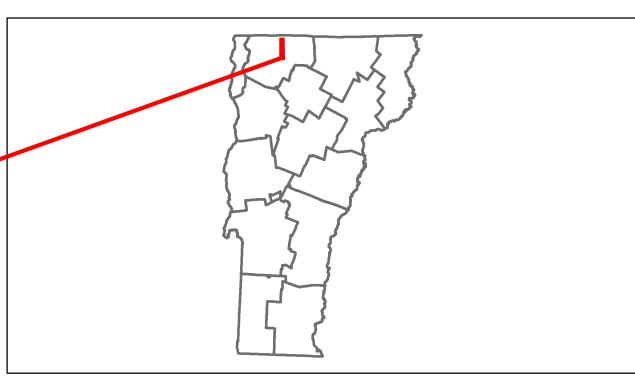

**DESCRIPTION BLOCK** 

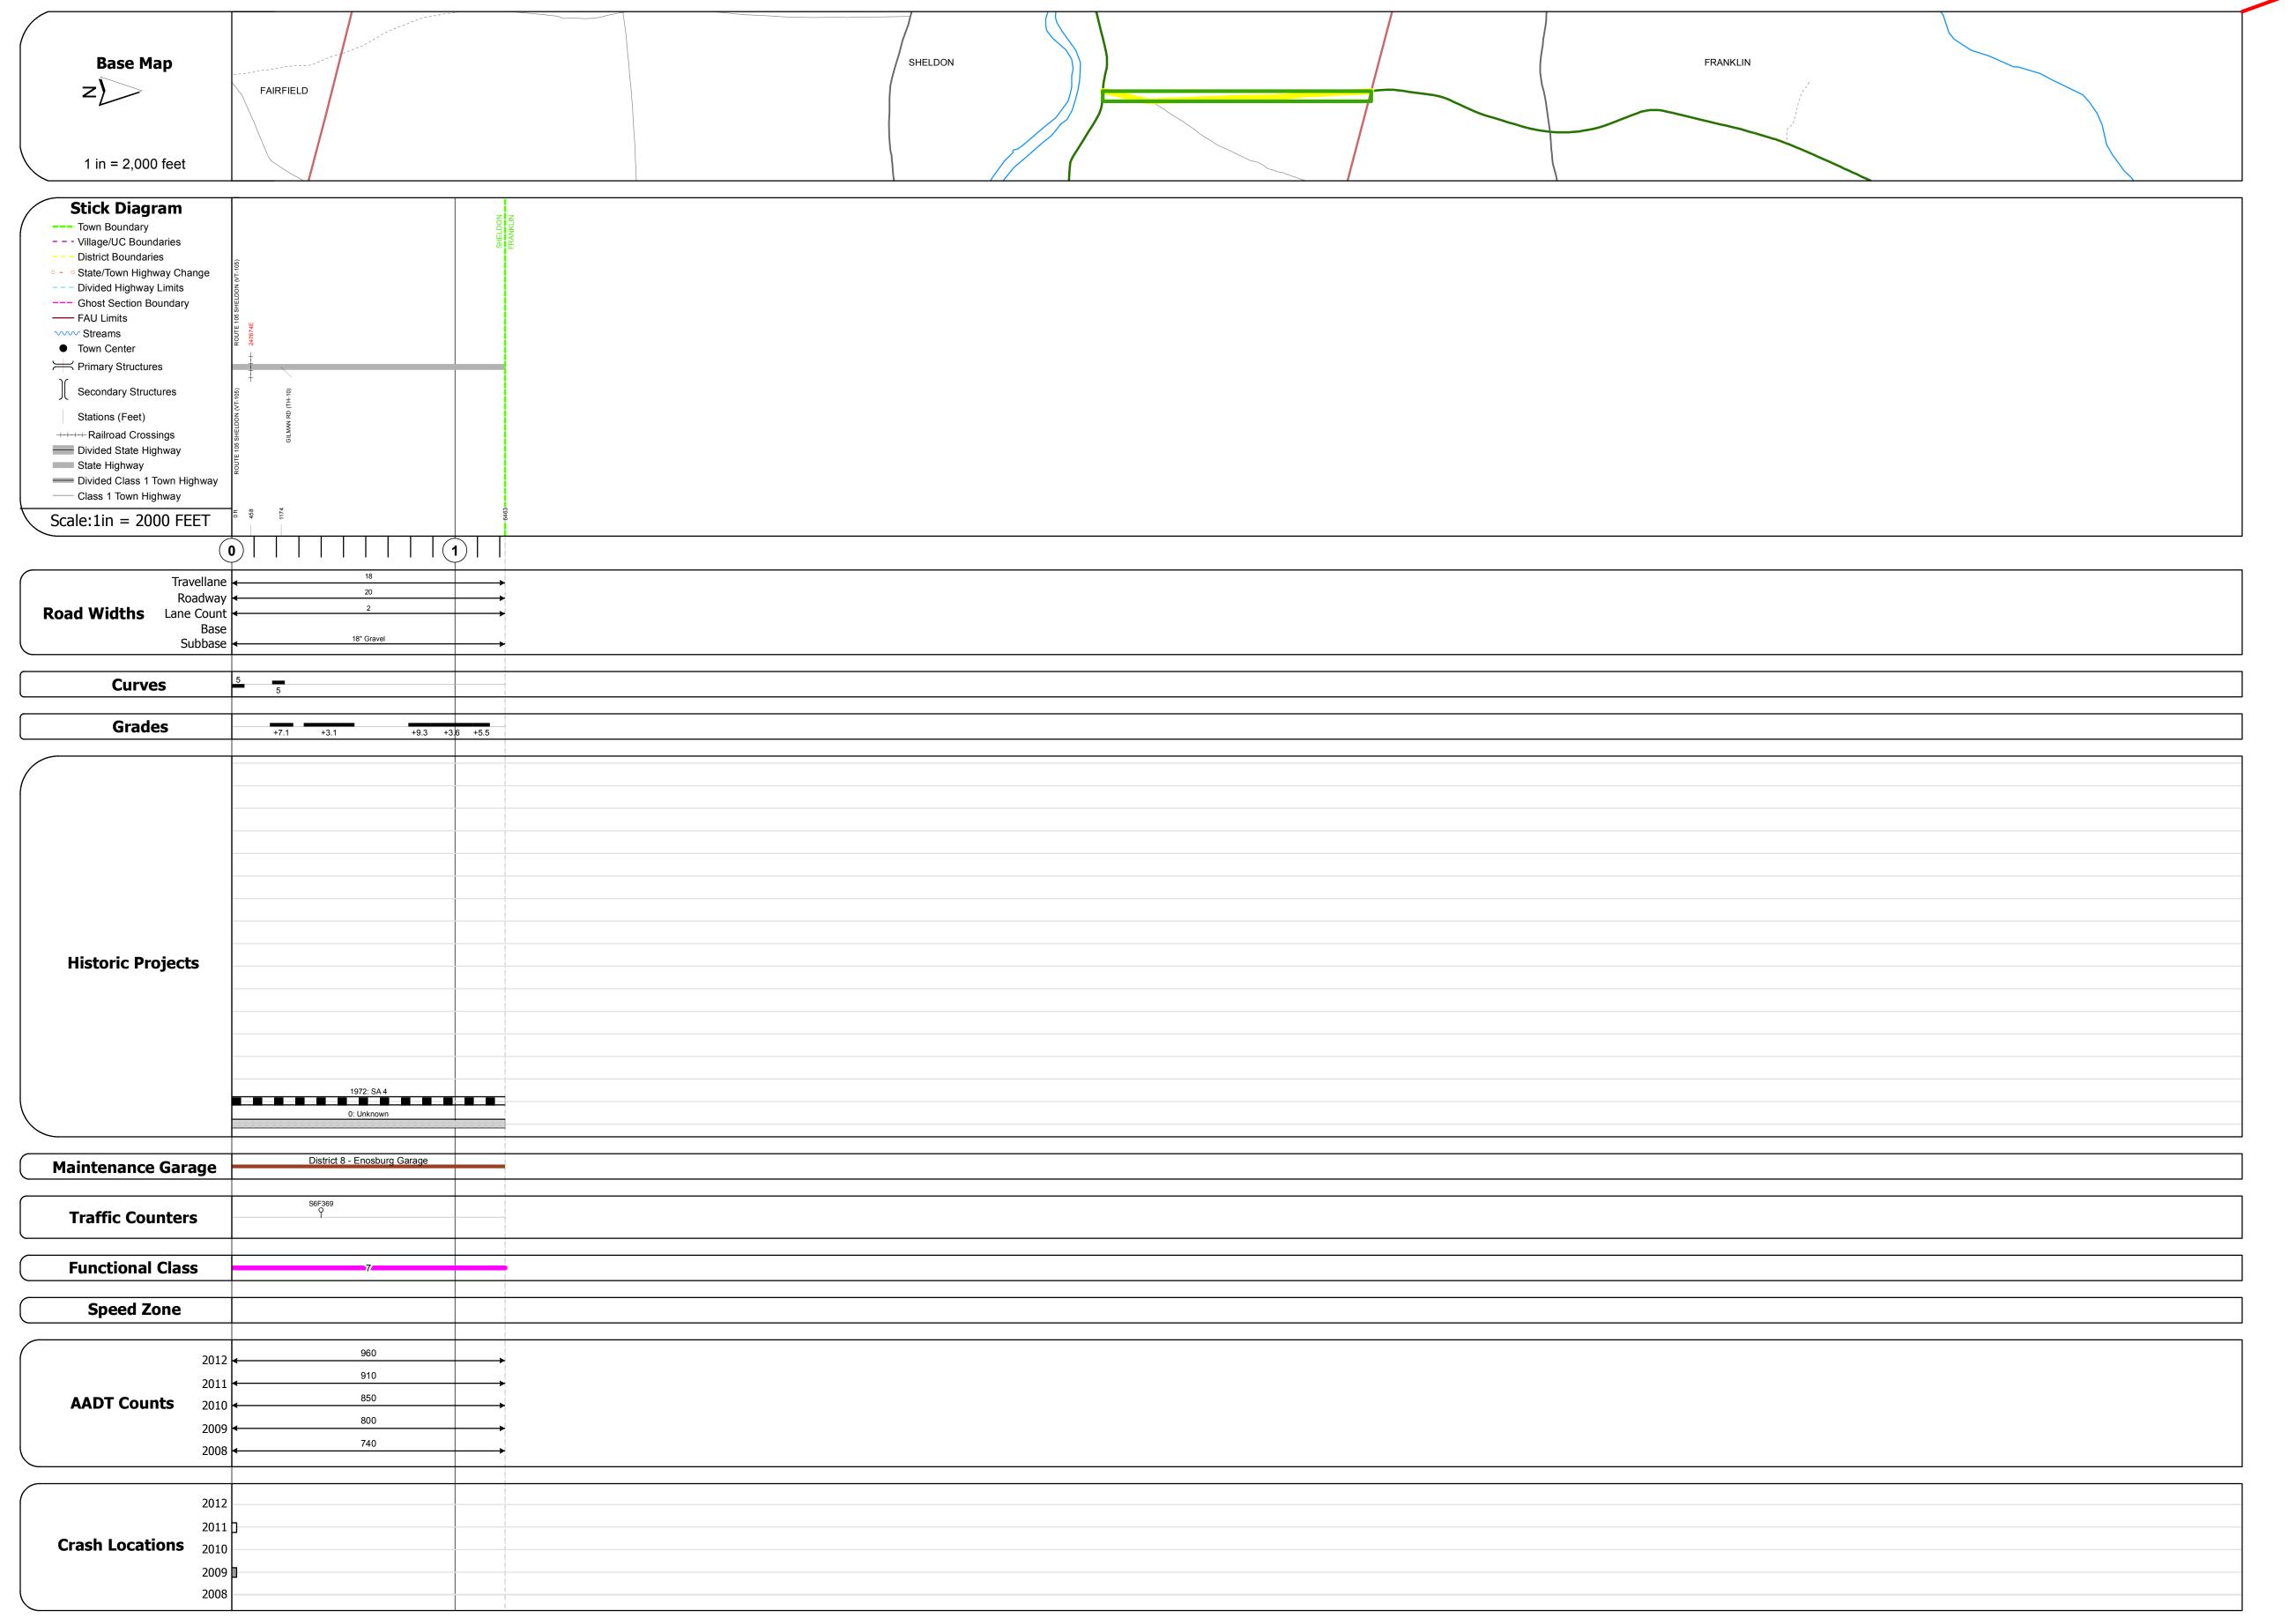

Historic Projects	Functional Class	Curves	Road Widths	AADT	Mileage by Functional Class By Sheet	Mileage by Town By Sheet					
Retreatment Bituminous Concrete Surface Treated	├──+ 1 <b>──</b> ─ 7 <b>──</b> ─ 12 ─── 17	curve left	<b>←</b> (ft)	← (count)	0313 7 - Rural - Major Collector	1.224 SHELDON - V236-0614	1.224 of 1.224	DISTRICT	TOWN	Date: 04/02/14	ROUTE
Unknown Bituminous Gravel	2 8 — 14 — 19										VT-236
Bituminous Mix  Cold Plane and Skinny Mix  Bituminous  Bituminous  Reclaimed Base and Bituminous	6 —— 11 —— 16  Speed Zones	Grades	Traffic Counters	Crash Locations						1 of 1	
Bituminous Seal Concrete Concrete	SPEED SPEED SPEED SPEED SPEED SPEED SPEED SPEED SPEED	grade down	(counter 15)	Fatal Property Damage Only Injury Unknown Crash Type				8	SHELDON	TWN mileage:	ETE mileage: 0.0 to 1.224
Concrete	25 30 35 40 45 50 55 60 65				Total Mi	leage: 1.224 mi	Total Mileage: 1.224 mi			0.0 to 1.224	