




# Route Log and Progress Chart


**DRAFT**

Please Note: Errors and Omissions May Exist.  
Contact the VTrans Mapping Section with questions or concerns.

DISTRICT	TOWN	ROUTE
9	DERBY	ALT-5

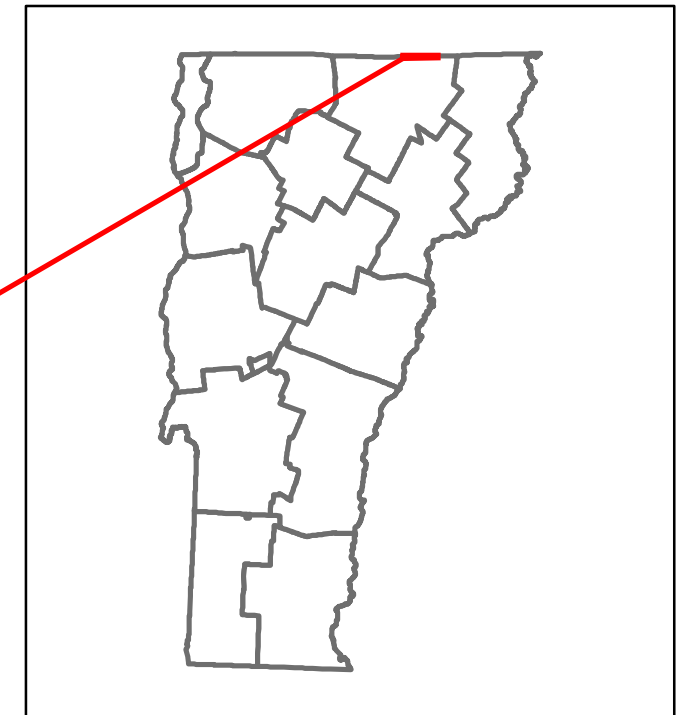

ALTERNATE

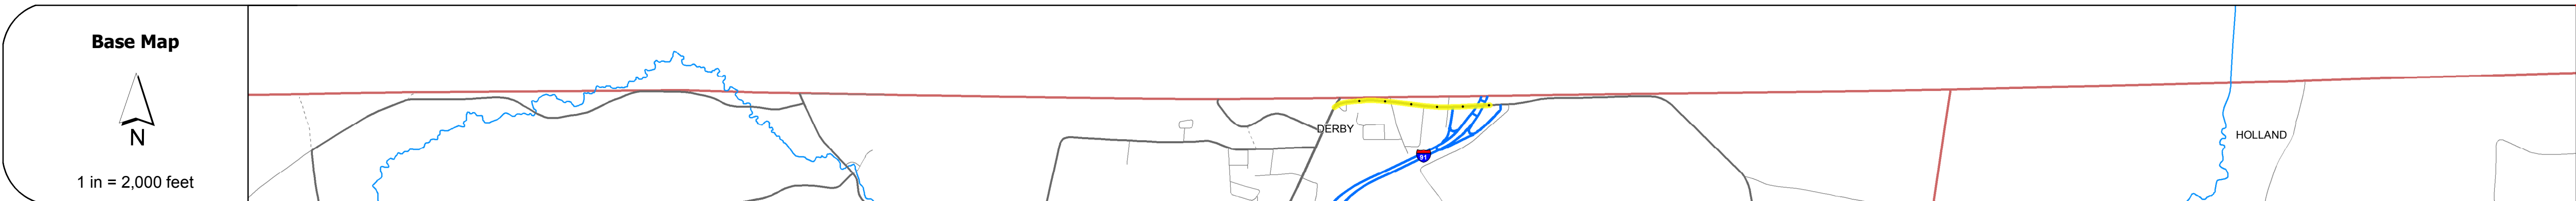

STRUCTURE DESCRIPTIONS	
Bridge 1:	Stringer/multi-beam or girder - 1962
Structure No:	200318000110072
Length:	316'
Width:	30.0'
Under Clearance:	16.17'
Facility Carried:	US 00005 CONN
Bridge Type:	5 SP ROLLED BM
Features Intersected:	1 91 UNDER US 5 CONN
Surface:	Bituminous
Maintenance/Ownership:	State

<b>Road Widths</b>	Travellane: 22'
Roadway Lane Count	2
Base	
Subbase	

<b>Curves</b>	
---------------	--

<b>Grades</b>	
---------------	--

<b>Historic Projects</b>	<ul style="list-style-type: none"> <li>2011: STP 2703(1)</li> <li>1996: STP 9620(1)S</li> <li>1970: Unknown</li> <li>1993: R1 D2 CK(28)</li> <li>0: Unknown</li> <li>1982: 191.3(3)</li> </ul>
--------------------------	--

<b>Maintenance Garage</b>	District 9 - Derby Garage
---------------------------	---------------------------

<b>Speed Zone</b>	
-------------------	--

<b>Functional Class</b>	5
-------------------------	---

<b>National Highway System</b>	
--------------------------------	--

<b>Limited Access Highway</b>	
-------------------------------	--

<b>Traffic Counters</b>	
-------------------------	--

<b>AADT Counts</b>	<table border="1"> <tr> <td>2014</td> <td>2200</td> <td>2400</td> <td>2100</td> </tr> <tr> <td>2013</td> <td>2100</td> <td>2000</td> <td>1800</td> </tr> <tr> <td>2012</td> <td>2100</td> <td>1500</td> <td>1400</td> </tr> <tr> <td>2011</td> <td>2100</td> <td>1500</td> <td>1400</td> </tr> <tr> <td>2010</td> <td>2100</td> <td>1500</td> <td>1400</td> </tr> </table>	2014	2200	2400	2100	2013	2100	2000	1800	2012	2100	1500	1400	2011	2100	1500	1400	2010	2100	1500	1400
2014	2200	2400	2100																		
2013	2100	2000	1800																		
2012	2100	1500	1400																		
2011	2100	1500	1400																		
2010	2100	1500	1400																		

<b>Crash Locations</b>	<table border="1"> <tr> <td>2014</td> <td></td> </tr> <tr> <td>2013</td> <td>□</td> </tr> <tr> <td>2012</td> <td>□</td> </tr> <tr> <td>2011</td> <td></td> </tr> <tr> <td>2010</td> <td>□</td> </tr> </table>	2014		2013	□	2012	□	2011		2010	□
2014											
2013	□										
2012	□										
2011											
2010	□										

<b>Historic Projects</b> Unknown, Retreatment, Resurface, Bituminous Mix, Skinny Mix, Bituminous Seal Bituminous Concrete, Surface Treated Gravel, Cold Plane and Plant Mix, Reclaimed Base and Bituminous Concrete, Concrete, Gravel	<b>Functional Class</b> 1- Interstate System, 2- Other Freeways and Expressways, 3- Principal Arterial, 4- Minor Arterial, 5- Major Collector, 6- Minor Collector	<b>Curves</b> Left (segress), Right <b>Grades</b> grade up, grade down	<b>Road Widths</b> (ft) <b>Traffic Counters</b> (counter ID)	<b>Crash Locations</b> Fatal, Injury, Property Damage Only, Unknown Crash Type	<b>Mileage by Functional Class By Sheet</b> 0318 5 - Major collector 0.604	<b>Mileage by Town By Sheet</b> DERBY - A00531007 0.604 of 0.604	<b>DISTRICT</b> 9	<b>TOWN</b> DERBY	<b>Date:</b> 11/15/16	<b>ROUTE</b> ALT-5 ETE mileage: 0.0 to 0.604
					<b>Speed Zones</b> 25 30 35 40 45 50 55 60 65					