




# Route Log and Progress Chart

**DRAFT**


Please Note: Errors and Omissions May Exist.  
Contact the VTrans Mapping Section with questions or concerns.

DISTRICT	TOWN	ROUTE
3	WEST RUTLAND	BUS-4

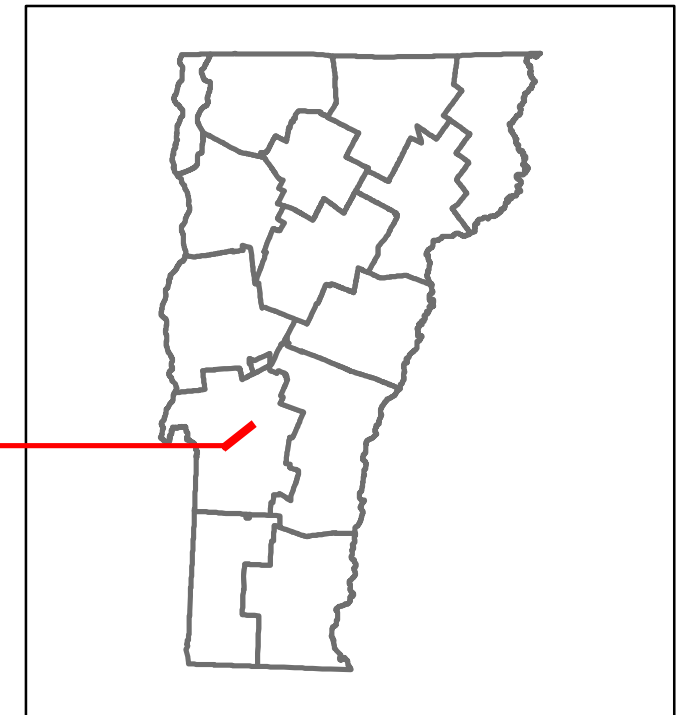

**Base Map**

1 in = 2,000 feet

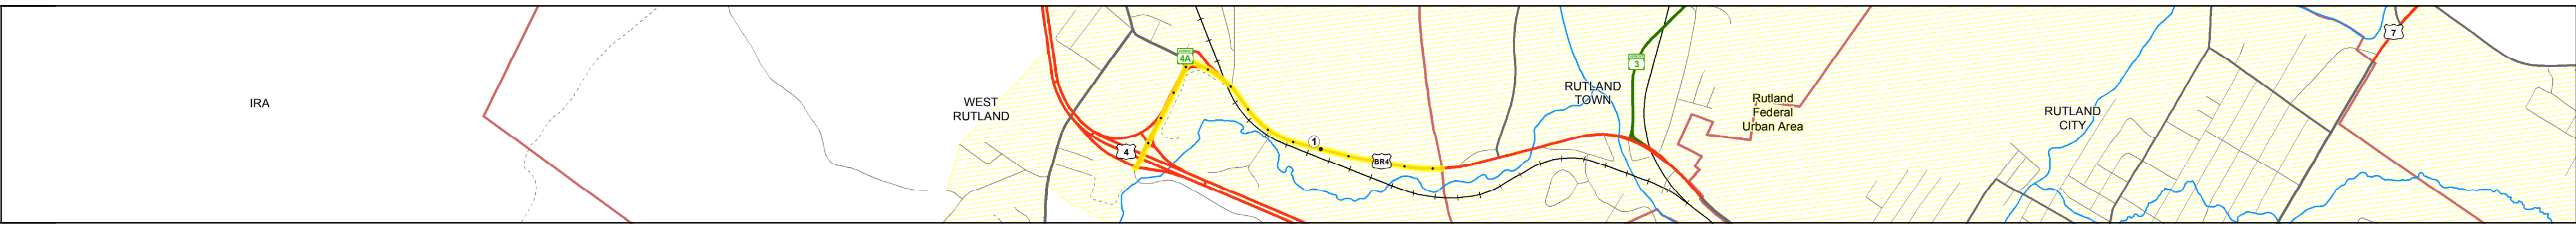

**Stick Diagram**

- Town Center
- Stations (Feet)
- Railroad Crossings
- Primary Structures
- Secondary Structures
- Divided State Highway
- State Highway
- Divided Town Highway
- Town Highway
- Streams (Hydraulic Structure)
- Town Boundary
- Village/UC Boundaries
- District Boundaries
- State/Town Highway Change
- Divided Highway Limits
- Ghost Section Boundary
- Federal Urban Area Limits

Scale: 1 INCH = 2000 FEET



## STRUCTURE DESCRIPTIONS

**Bridge 16E:**  
Stringer/multi-beam or girder - 1986  
Structure No. 200020016E11282  
Length: 166'  
Width: 37.2'  
Under Clearance: 14.56'  
Facility Carried: US 00004 ML  
Bridge Type: 3SP CONT WELDED GIR  
Features Intersected: US 4 OVER BR US 4  
Surface: Bituminous  
Maintenance/Ownership: State

**Bridge 16W:**  
Stringer/multi-beam or girder - 1986  
Structure No. 200020016W11282  
Length: 166'  
Width: 37.2'  
Under Clearance: 15.42'  
Facility Carried: US 00004 ML  
Bridge Type: 3SP CONT WELDED GIR  
Features Intersected: US 4 OVER BR US 4  
Surface: Bituminous  
Maintenance/Ownership: State

**Culvert 2:**  
Culvert - 1986  
Structure No. 303400000211281  
Length: 14'  
Width: 51.7'  
Under Clearance: 3.0'  
Facility Carried: BRUS4  
Bridge Type: R.C. BOX  
Features Intersected: RELIEF STRUCTURE  
Maintenance: State

**Road Widths**

Travellane	13' - 22'	24'	17'	48'
Roadway	25' - 32'	44'	42' - 46'	50'
Lane Count	2	2	2	4
Base	Two 2 1/2" Cy. St. P.M.	24" Gravel	18" Gravel	5" Mac.
Subbase	24" Crushed Rock	18" + 24" Gravel	18" Gravel	

**Curves**

Curve 3	Curve 4
---------	---------

**Grades**

Grade 3	Grade 4
---------	---------

**Historic Projects**

**Maintenance Garage**

District 3 - Castleton Garage

**Speed Zone**

30

**Functional Class**

3 - 2 - 3

**National Highway System**

**Limited Access Highway**

**Traffic Counters**

**AADT Counts**

2014	4500	4800	8500	12300
2013	4900	5000	9200	11700
2012	5300	5200	9900	11100
2011	5300	5200	9900	11100
2010	5300	5200	9800	11000

**Crash Locations**

<b>Historic Projects</b> Unknown, Retreatment, Resurface, Bituminous Mix, Skinny Mix, Bituminous Seal Bituminous Concrete, Surface Treated Gravel, Cold Plane and Plant Mix, Reclaimed Base and Bituminous Concrete	<b>Functional Class</b> 1 - Interstate System, 2 - Other Freeways and Expressways, 3 - Principal Arterial, 4 - Minor Arterial, 5 - Major Collector, 6 - Minor Collector	<b>Curves</b> Left (segress), Right <b>Grades</b> grade up, grade down	<b>Road Widths</b> (ft) <b>Traffic Counters</b> (counter ID)	<b>AADT</b> (count)	<b>Crash Locations</b> Fatal, Injury, Property Damage Only, Unknown Crash Type	<b>Mileage by Functional Class By Sheet</b> 120-1 2 - Other Freeways and Expressways 0.181 3400 3 - Other Principal Arterial 1.007 120-1 3 - Other Principal Arterial 0.244	<b>Mileage by Town By Sheet</b> WEST RUTLAND - 8004-1128 1.432 of 1.432	<b>DISTRICT</b> 3	<b>TOWN</b> WEST RUTLAND	<b>Date:</b> 11/15/16	<b>ROUTE</b> BUS-4
						<b>Page Total Mileage:</b> 1.432 mi	<b>Page Total Mileage:</b> 1.432 mi	<b>1 of 1</b> <b>TWN mileage:</b> 0.0 to 1.432	<b>ETE mileage:</b> 0.0 to 1.432		