
## **Route Log and Progress Chart**

**DRAFT** Please Note: Errors and Omissions May Exist. Contact the VTrans Mapping Section with questions or concerns.

**DISTRICT TOWN ROUTE** 

> HIGHGATE, ST. ALBANS TOWN, I-89 **SWANTON**

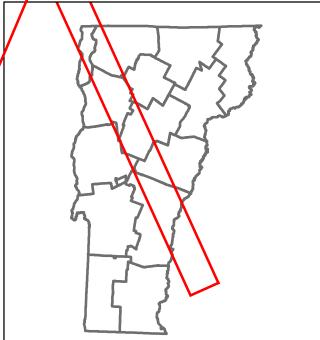

**ROUTE** 

ETE mileage:

117.0 to 126.0


Date: 10/26/16

14 of 15

TWN mileage:

117.0 to 126.0



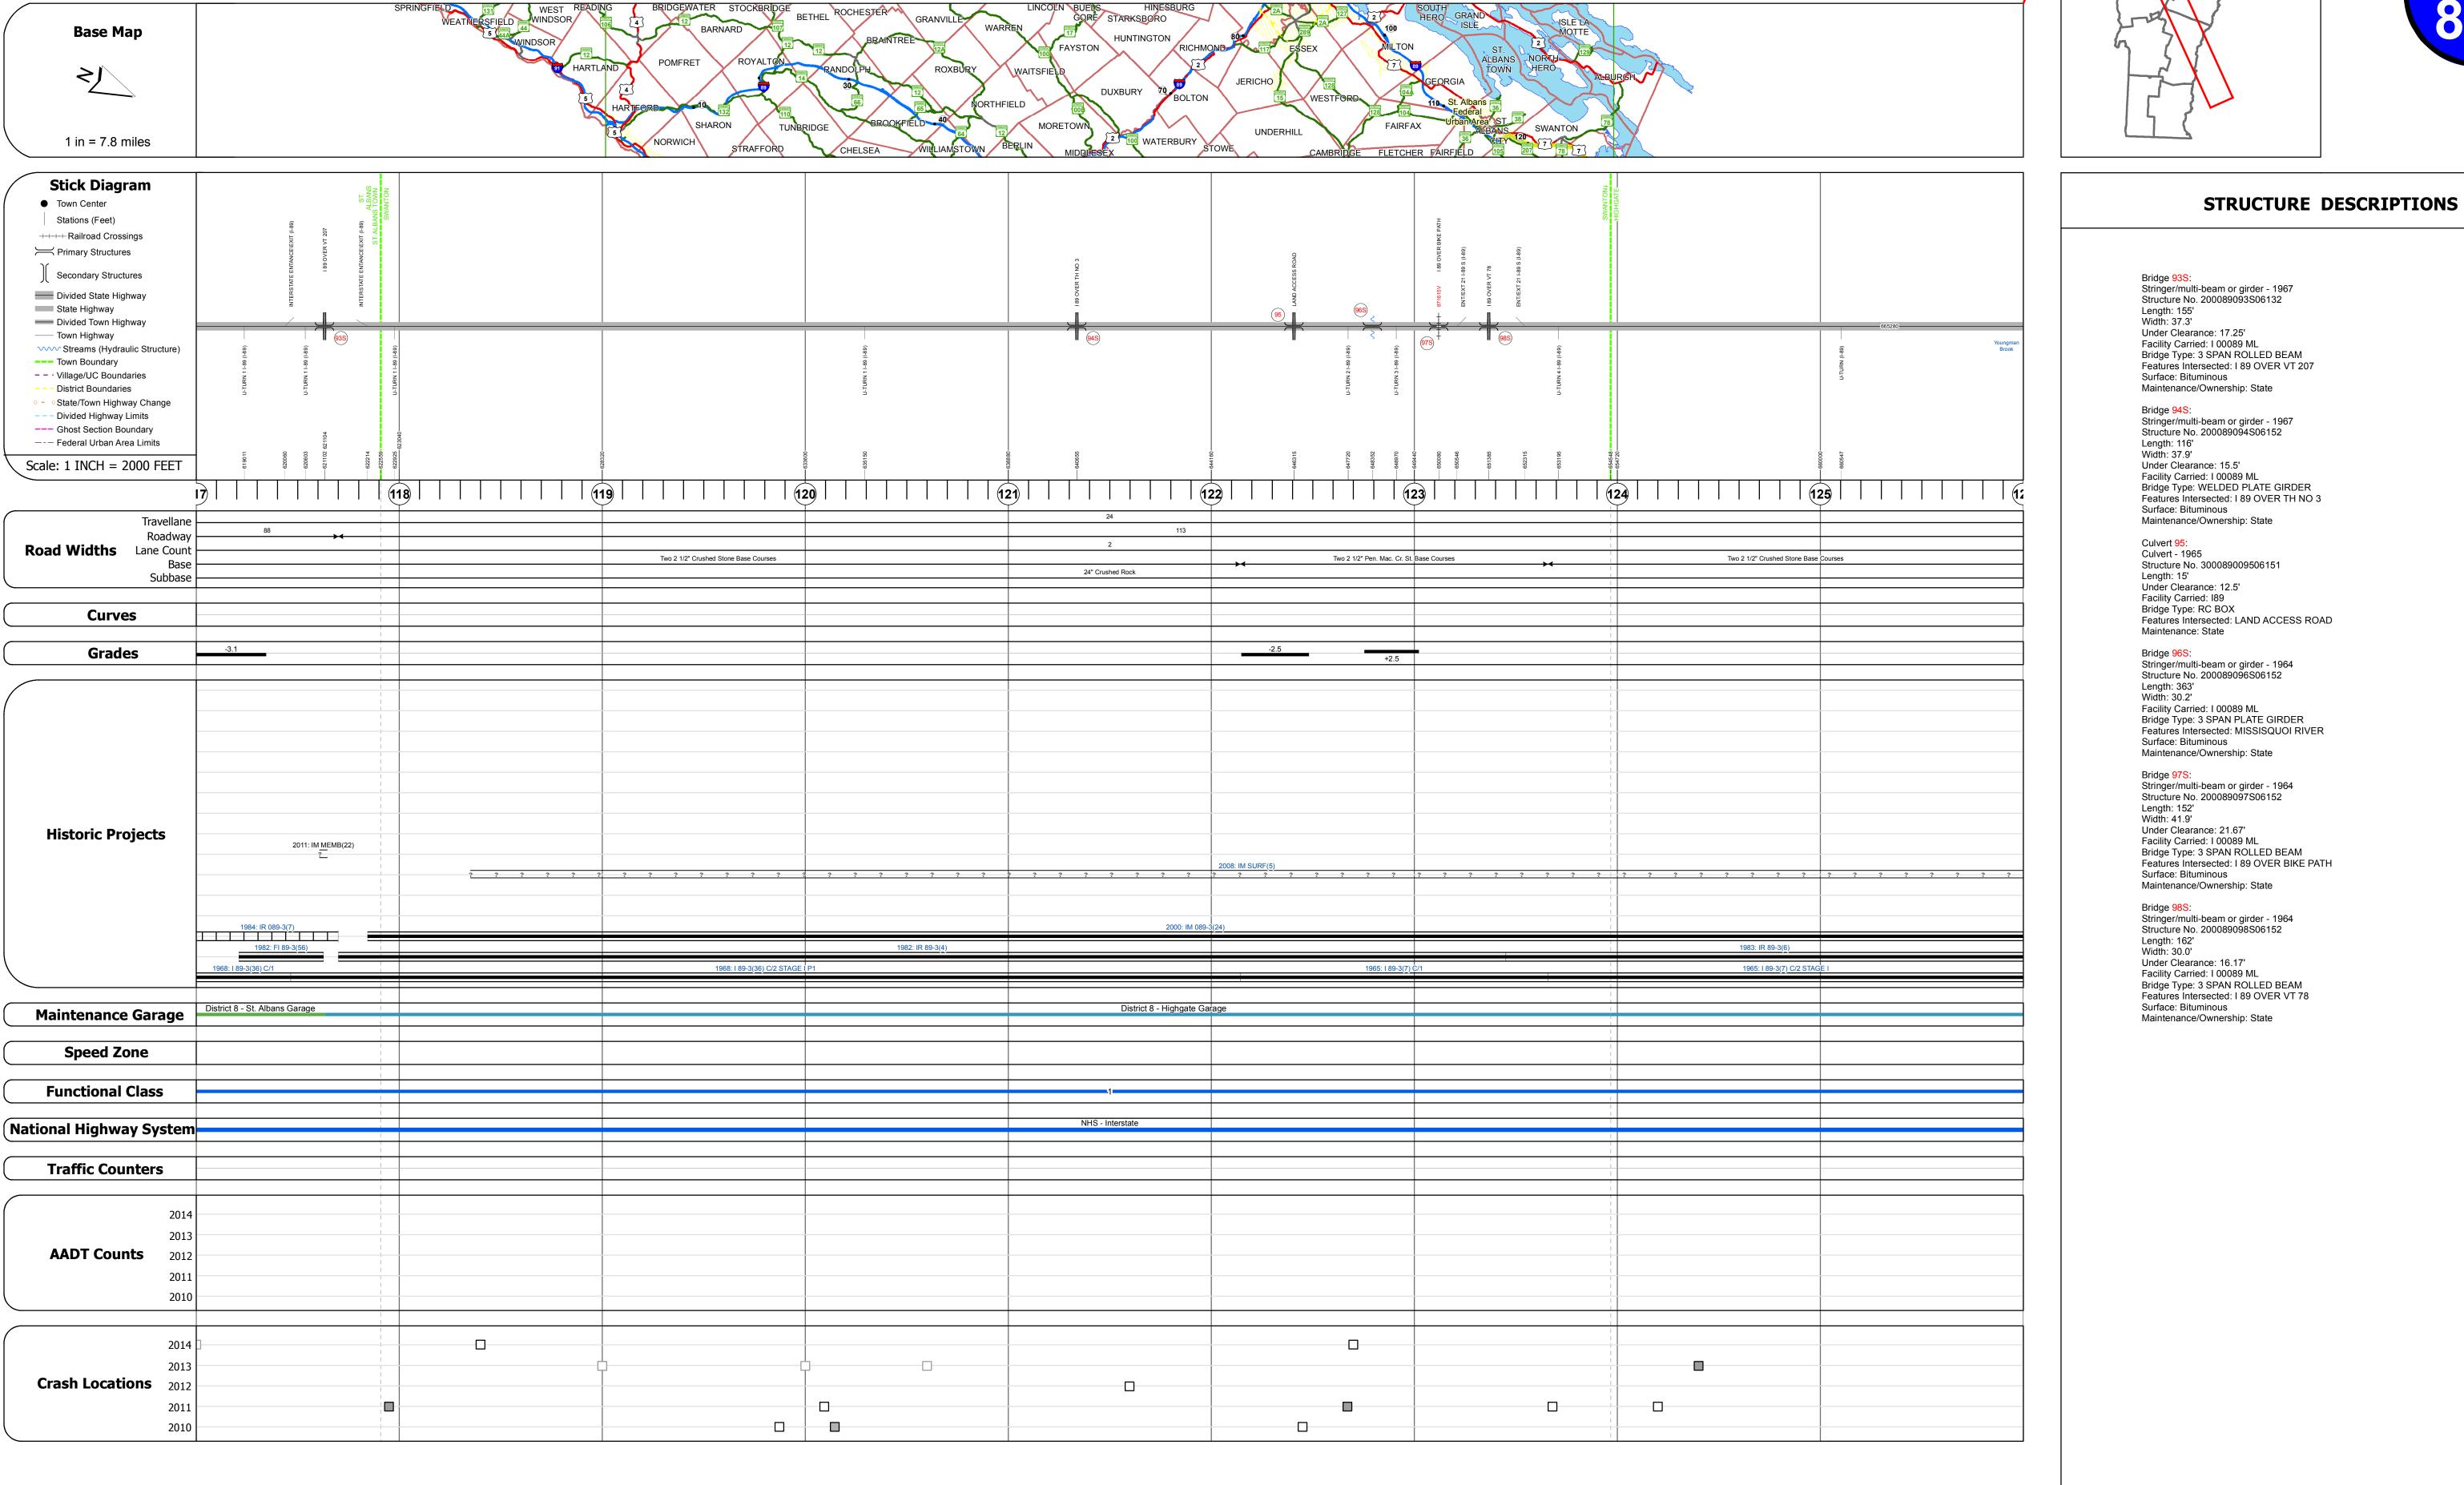

Historic Projects	Functional Class	Curves	Road Widths	AADT	Mileage by Functional Class By S	heet	Mileage by Town By Sheet			
☐ Unknown ☐ Bituminous Seal ☐ Gravel	1 - Interstate 3 - Principal 5 - Major System Arterial Collector	(degrees) Right	<b>←</b> (ft)	(count)	89-3 1 - Interstate	9.000	ETE - 1089-0000S	9.0 of 130.254	DISTRICT	TOWN
Retreatment Bituminous Concrete Surface Treated Gravel Resurface Bituminous Macadam Plant Mix	2 - Other 4 - Minor 6 - Minor Freeways and Arterial Collector	Night								
Bituminous Mix Cold Plane and Reclaimed Base and	Expressways	Grades	Traffic Counters	Crash Locations						
Skinny Mix  Bituminous Concrete  Bituminous Concrete	Speed Zones	(percent) grade up	(counter ID)	Fatal Property Damage Only					8	HIGHGATE, ST. ALBANS TOWN,
Indicated plans available - http://vtransmap01.aot.state.vt.us/rp/dpr/DIwebstore/	25 30 35 40 45 50 55 60 65	grade down	(countries)	Injury Unknown Crash Type		ge Total Mileage: 9.000 mi		Page Total Mileage: 9.0 mi		SWANTON