



Route Log and Progress Chart

DRAFT Please Note: Errors and Omissions May Exist. Contact the VTrans Mapping Section with questions or concerns.

DISTRICT TOWN ROUTE ROYALTON, BETHEL, I-89 **RANDOLPH**

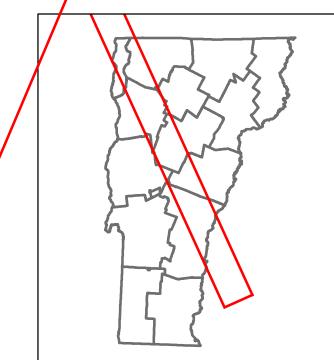





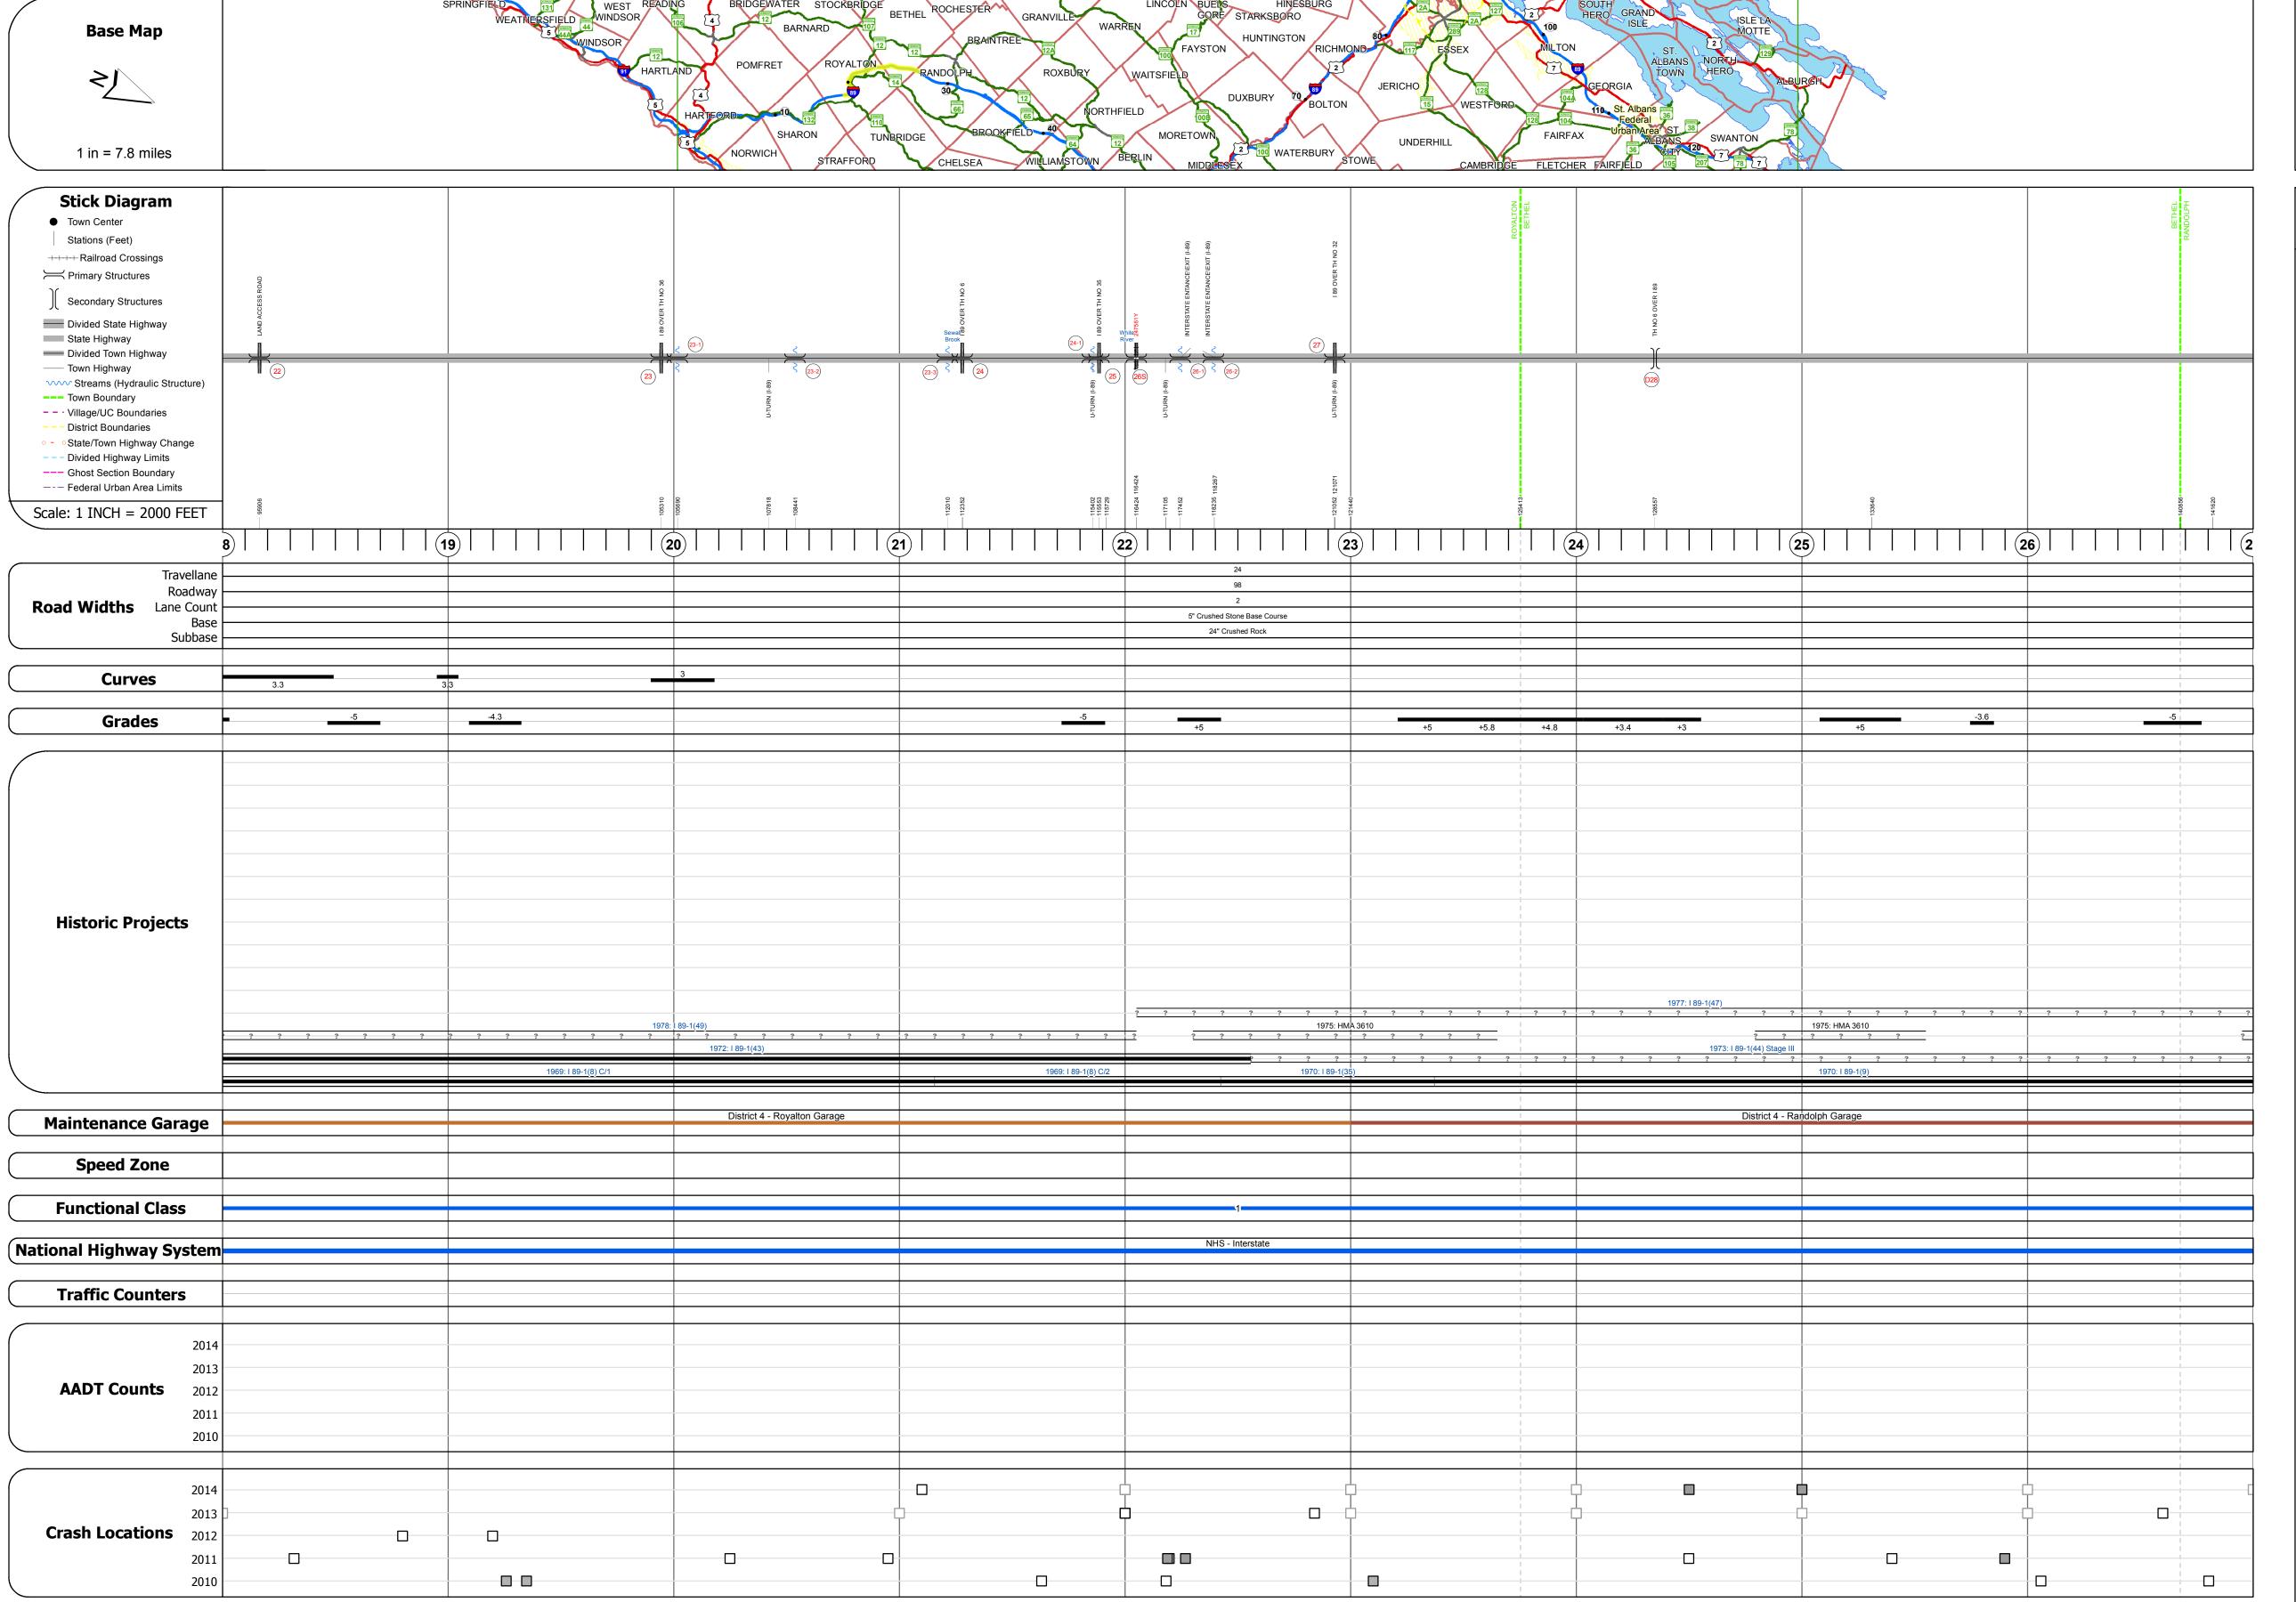



STR	RUCTURE	DESCRIPTIONS
Culvert 22: Culvert - 1969 Structure No. 30008900221410 Length: 14' Under Clearance: 12.0' Facility Carried: I89 Bridge Type: RC BOX Features Intersected: LAND AG Maintenance: State		Bridge 26-2: Culvert - 1969 Structure No. 30008926-214161 Length: 6' Under Clearance: 6.0' Facility Carried: I89 Bridge Type: CGMPP Features Intersected: BROOK Maintenance: State
Culvert 23: Culvert - 1968 Structure No. 20008900231410 Length: 21' Under Clearance: 14.08' Facility Carried: I 00089 ML Bridge Type: REF CONC BOX Features Intersected: I 89 OVE Maintenance/Ownership: State	ER TH NO 36	Bridge 27: Culvert - 1968 Structure No. 200089002714162 Length: 21' Under Clearance: 14.08' Facility Carried: I 00089 ML Bridge Type: REF CONC BOX Features Intersected: I 89 OVER TH NO 32 Maintenance/Ownership: State
Culvert 23-1: Culvert - 1969 Structure No. 30008923-11416 Length: 6' Under Clearance: 6.0' Facility Carried: I89 Bridge Type: CGMPP Features Intersected: BROOK Maintenance: State	31	Bridge D28: Stringer/multi-beam or girder - 1968 Structure No. 2014040D2814041 Length: 251' Width: 24.0' Under Clearance: 16.92' Facility Carried: TR 00TH6 Bridge Type: 4 SP ROLLED BEAM Features Intersected: TH NO 6 OVER I 89 Surface: Bituminous
Culvert 23-2: Culvert - 1969 Structure No. 30008923-21416 Length: 8' Under Clearance: 10.0' Facility Carried: I89 Bridge Type: RC BOX Features Intersected: BROOK Maintenance: State		Maintenance/Ownership: State
Culvert 23-3: Culvert - 1969 Structure No. 30008923-31416 Length: 12' Under Clearance: 10.0' Facility Carried: I89 Bridge Type: RC BOX Features Intersected: BROOK Maintenance: State	31	
Culvert 24: Culvert - 1968 Structure No. 20008900241410 Length: 21' Under Clearance: 14.08' Facility Carried: I 00089 ML Bridge Type: REF CONC BOX Features Intersected: I 89 OVE Maintenance/Ownership: State	ER TH NO 6	
Culvert 24-1: Culvert - 1969 Structure No. 30008924-11416 Length: 10' Under Clearance: 6.42' Facility Carried: I89 Bridge Type: RC BOX Features Intersected: CATTLE Maintenance: State		
Culvert 25: Culvert - 1968 Structure No. 20008900251410 Length: 21' Under Clearance: 14.08' Facility Carried: I 00089 ML Bridge Type: REF CONC BOX Features Intersected: I 89 OVE Maintenance/Ownership: State	ER TH NO 35	
Bridge 26S: Stringer/multi-beam or girder - Structure No. 200089026S141 Length: 917' Width: 30.0' Under Clearance: 16.5' Facility Carried: I 00089 ML Bridge Type: 6 SP CONT GIRE Features Intersected: I 89 OVE Surface: Bituminous Maintenance/Ownership: State	02 DER ER WR+NECR+107	
Culvert 26-1: Culvert - 1969 Structure No. 30008926-11416 Length: 6' Under Clearance: 6.0' Facility Carried: 189		


? Unknown	:	Bituminous Seal		Gravel
Retreatment		Bituminous Concrete		Surface Treated Gravel
Resurface		Bituminous Macadam	\Box	Plant Mix
Bituminous Mix Skinny Mix	=	Cold Plane and Bituminous Concrete		Reclaimed Base and Bituminous Concrete
,		Concrete		

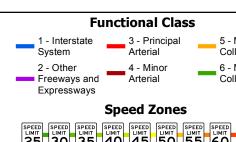


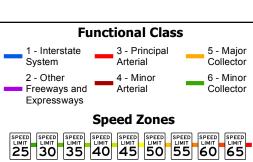


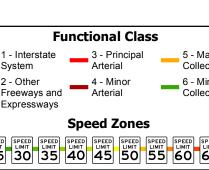


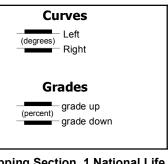

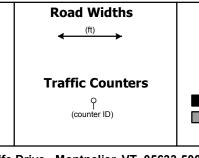

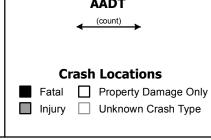

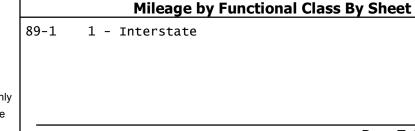

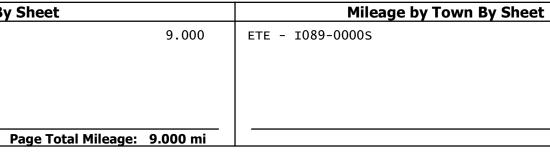

9.0 of 130.254 **DISTRICT** Page Total Mileage: 9.0 mi

TOWN ROYALTON, BETHEL, **RANDOLPH**

Facility Carried: 189 Bridge Type: CGMPP Features Intersected: BROOK

Maintenance: State

ROUTE Date: 10/26/16 3 of 15 ETE mileage: TWN mileage: 18.0 to 27.0 18.0 to 27.0