





Route Log and Progress Chart

DRAFT

Please Note: Errors and Omissions May Exist.
Contact the VTrans Mapping Section with questions or concerns.

DISTRICT	TOWN	ROUTE
5	WATERBURY, MIDDLESEX, MONTPELIER	I-89

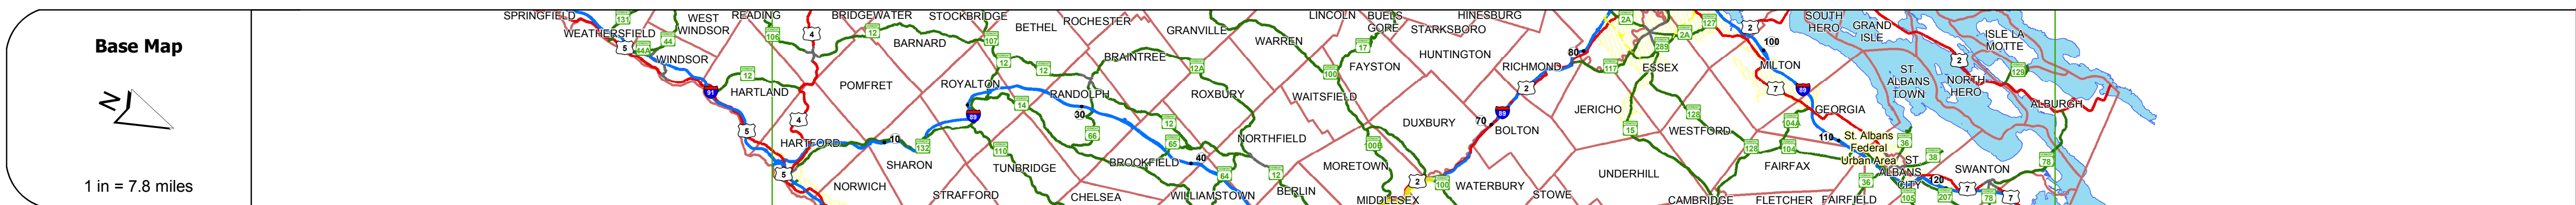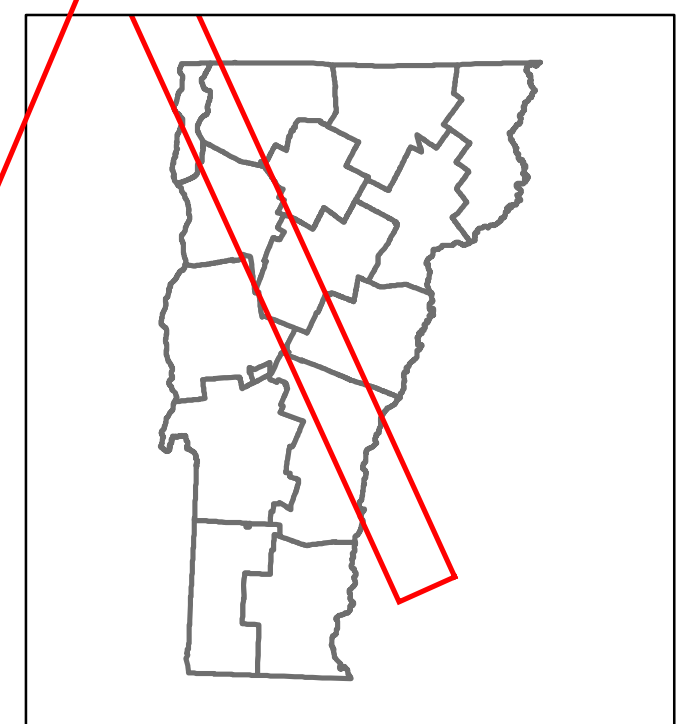

	4	55	56	57	58	59	60	61	62	6		
Road Widths	8" Crushed Stone Base Course		24" Crushed Rock									
Curves			3.3				3					
Grades	-3.2	-3.5	+2.2	-2.1	4.7		-2.1	+3.2	3.3	+2.7	+2	+3
Historic Projects	2009 ST (M 089-242)		1995 (M 089-220)									
Maintenance Garage	District 5 - Middlesex Garage											
Speed Zone	1											
Functional Class	1											
National Highway System	NHS - Interstate											
Traffic Counters												
AADT Counts	2014	2013	2012	2011	2010							
Crash Locations	2014	2013	2012	2011	2010							

STRUCTURE DESCRIPTIONS

<p>Bridge 43S: Stringer/multi-beam or girder - 1960 Structure No. 200089043S12102 Length: 205' Width: 32.0' Under Clearance: 14.5' Facility Carried: I 00089 ML Bridge Type: 3 SPN CONT ROLLED BM Features Intersected: I 89 OVER US 2 Surface: Bituminous Maintenance/Ownership: State</p>	<p>Bridge 45-8: Culvert - 1960 Structure No. 30008945-812181 Length: 14' Under Clearance: 12.0' Facility Carried: I89 Bridge Type: R C BOX Features Intersected: LAND ACCESS ROAD Maintenance: State</p>
<p>Culvert 43-1: Culvert - 1960 Structure No. 30008943-112101 Length: 12' Under Clearance: 7.5' Facility Carried: I89 Bridge Type: CGMPPA Features Intersected: BROOK Maintenance: State</p>	<p>Culvert 43-2: Culvert - 1960 Structure No. 30008943-212101 Length: 6' Under Clearance: 6.0' Facility Carried: I89 Bridge Type: ACCGMP Features Intersected: BROOK Maintenance: State</p>
<p>Bridge 55: Stringer/multi-beam or girder - 1960 Structure No. 200284005512102 Length: 660' Width: 31.5' Under Clearance: 16.17' Facility Carried: US 0002 ML Bridge Type: 9 SPAN STEEL BEAM Features Intersected: I 89 + NECR UNDER U.S.2 Surface: Bituminous Maintenance/Ownership: State</p>	<p>Culvert 44-2: Culvert - 1960 Structure No. 30008944-212101 Length: 7' Under Clearance: 5.0' Facility Carried: I89 Bridge Type: CGMPA SLEEVE Features Intersected: BROOK Maintenance: State</p>
<p>Culvert 44-4: Culvert - 1960 Structure No. 20008944-412102 Length: 31' Facility Carried: I 00089 ML Bridge Type: TWIN CELL RC BOX Features Intersected: GREAT BROOK Maintenance/Ownership: State</p>	<p>Bridge 45S: Stringer/multi-beam or girder - 1960 Structure No. 200089045S12102 Length: 117' Width: 42.0' Under Clearance: 16.42' Facility Carried: I 00089 ML Bridge Type: 3 SPAN STEEL BEAM Features Intersected: I 89 OVER MDLSX S.H. Surface: Bituminous Maintenance/Ownership: State</p>
<p>Culvert 45-1: Culvert - 1960 Structure No. 30008945-112101 Length: 7' Under Clearance: 7.5' Facility Carried: I89 Bridge Type: CGMPPA Features Intersected: BROOK Maintenance: State</p>	<p>Culvert 45-2: Culvert - 1993 Structure No. 30008945-212101 Length: 8' Under Clearance: 6.0' Facility Carried: I89 Bridge Type: P C SEG BOX Features Intersected: BROOK Maintenance: State</p>
<p>Culvert 45-5: Culvert - 1991 Structure No. 30008945-512181 Length: 8' Under Clearance: 7.0' Facility Carried: I89 Bridge Type: P C SEG BOX Features Intersected: BROOK Maintenance: State</p>	

<p>Historic Projects</p> <ul style="list-style-type: none"> Unknown Bituminous Seal Retreatment Resurfacing Bituminous Mix Skimny Mix Gravel Surface Treated Gravel Plant Mix Reclaimed Base and Expressways Bituminous Concrete Concrete 	<p>Functional Class</p> <ul style="list-style-type: none"> 1 - Interstate System 2 - Other 3 - Principal Arterial 4 - Minor Arterial 5 - Major Collector 6 - Minor Collector 	<p>Curves</p> <ul style="list-style-type: none"> Left (degrees) Right 	<p>Road Widths</p> <p>(ft)</p>	<p>Crash Locations</p> <ul style="list-style-type: none"> Fatal Injury Property Damage Only Unknown Crash Type 	<p>Mileage by Functional Class By Sheet</p> <p>89-2 1 - Interstate 9.000</p>	<p>Mileage by Town By Sheet</p> <p>ETE - I089-0000S 9.0 of 130.254</p>	<p>DISTRICT</p> <p>5</p>	<p>TOWN</p> <p>WATERBURY, MIDDLESEX, MONTPELIER</p>	<p>Date: 10/26/16</p>	<p>ROUTE</p> <p>I-89</p> <p>ETE mileage: 54.0 to 63.0</p>
<p>Indicated plans available - http://vtransmap01.ad.state.vt.us/rp/cpr/DWebstore/</p>					<p>Page Total Mileage: 9.000 mi</p>		<p>Page Total Mileage: 9.0 mi</p>		<p>7 of 15</p> <p>TWN mileage: 54.0 to 63.0</p>	