




Route Log and Progress Chart

DRAFT


Please Note: Errors and Omissions May Exist.
Contact the VTrans Mapping Section with questions or concerns.

DISTRICT	TOWN	ROUTE
9, 7	SHEFFIELD, WHELOCK, GLOVER	I-91

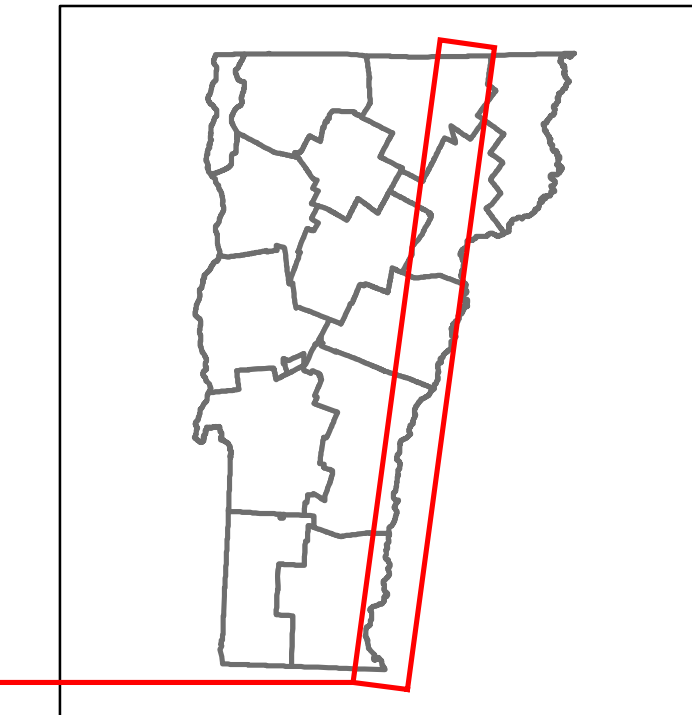

Base Map

1 in = 7 miles

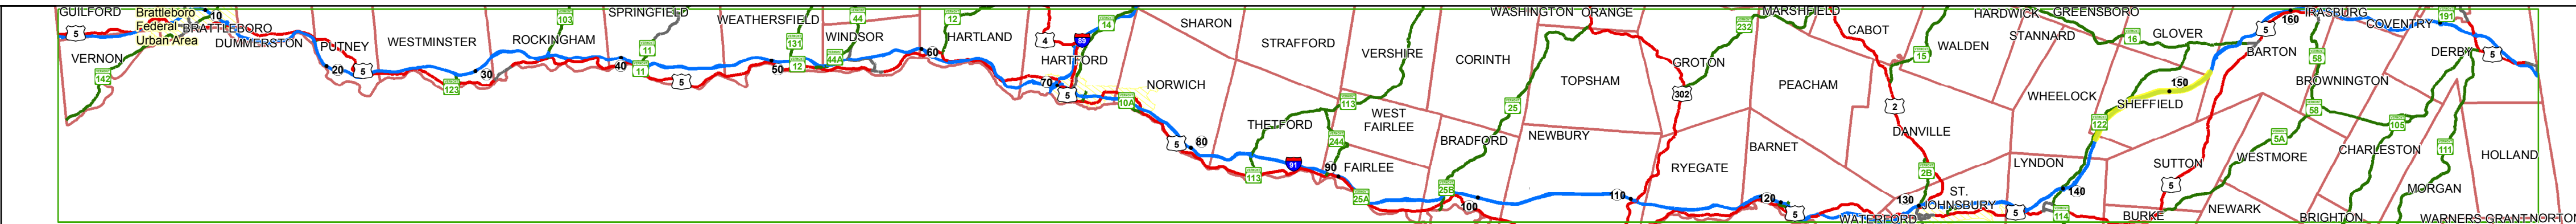

Stick Diagram

- Town Center
- Stations (Feet)
- Railroad Crossings
- Primary Structures
- Secondary Structures
- Divided State Highway
- State Highway
- Divided Town Highway
- Town Highway
- Streams (Hydraulic Structure)
- Town Boundary
- Village/UC Boundaries
- District Boundaries
- State/Town Highway Change
- Divided Highway Limits
- Ghost Section Boundary
- Federal Urban Area Limits

Scale: 1 INCH = 2000 FEET



STRUCTURE DESCRIPTIONS

- Culvert 98-2:**
Culvert - 1973
Structure No. 30009198-203171
Length: 7'
Under Clearance: 7.5'
Facility Carried: I91
Bridge Type: CGMPP
Features Intersected: BROOK
Maintenance: State
- Culvert 98-3S:**
Culvert - 1973
Structure No. 300091983S03121
Length: 6'
Under Clearance: 7.0'
Facility Carried: I91
Bridge Type: CGMPP
Features Intersected: BROOK
Maintenance: State
- Bridge 99S:**
Stringer/multi-beam or girder - 1972
Structure No. 200091099S03122
Length: 137'
Width: 39.2'
Under Clearance: 13.83'
Facility Carried: I 00091 ML
Bridge Type: 3 SP CONT ROLLED BM
Features Intersected: I 91SB OVER TH NO 1
Surface: Bituminous
Maintenance/Ownership: State
- Culvert 1002:**
Culvert - 1973
Structure No. 300091100203121
Length: 7'
Under Clearance: 8.0'
Facility Carried: I91
Bridge Type: CGMPP
Features Intersected: BROOK
Maintenance: State
- Culvert 1004:**
Culvert - 1973
Structure No. 300091100403121
Length: 7'
Under Clearance: 7.5'
Facility Carried: I91
Bridge Type: CGMPP
Features Intersected: BROOK
Maintenance: State
- Culvert 101-S:**
Culvert - 1973
Structure No. 300091101S03121
Length: 18'
Under Clearance: 16.5'
Facility Carried: I91
Bridge Type: CGMPP
Features Intersected: TOWN ROAD 12
Maintenance: State
- Culvert 1012S:**
Culvert - 1973
Structure No. 300091H12S03121
Length: 7'
Under Clearance: 7.58'
Facility Carried: I91
Bridge Type: CGMPP
Features Intersected: BROOK
Maintenance: State

	144	145	146	147	148	149	150	151	152	153
Road Widths							24 98 2 Two 2 1/2" Plant Mix Base Courses 24" Crushed Rock			
Curves										
Grades	+4.3			+5		+4			+4.2	
Historic Projects					2002 IM 091-3(11)		1999 SR 091-3(4)		2010 IM SURF 18 1997 IM 091-3(9)	
Maintenance Garage					District 7 - Lyndon Garage				District 9 - Barton Garage	
Speed Zone										
Functional Class					1					
National Highway System						NHS - Interstate				
Traffic Counters										
ADT Counts	2014									
	2013									
	2012									
	2011									
	2010									
Crash Locations	2014									
	2013									
	2012									
	2011									
	2010									

<p>Historic Projects</p> <ul style="list-style-type: none"> Unknown Bituminous Seal Retreatment Resurface Bituminous Mix Skimny Mix Gravel Surface Treated Gravel Plant Mix Reclaimed Base and Expressways Bituminous Concrete Concrete 	<p>Functional Class</p> <ul style="list-style-type: none"> 1 - Interstate System 2 - Other 3 - Principal Arterial 4 - Minor Arterial 5 - Major Collector 6 - Minor Collector <p>Speed Zones</p> <ul style="list-style-type: none"> 25 30 35 40 45 50 55 60 65 	<p>Curves</p> <ul style="list-style-type: none"> Left Right <p>Grades</p> <ul style="list-style-type: none"> grade up grade down 	<p>Road Widths</p> <p>(ft)</p>	<p>Traffic Counters</p> <p>(counter ID)</p>	<p>Crash Locations</p> <ul style="list-style-type: none"> Fatal Injury Property Damage Only Unknown Crash Type 	<p>Mileage by Functional Class By Sheet</p> <p>91-3 1 - Interstate 9.000</p> <p>Page Total Mileage: 9.000 mi</p>	<p>Mileage by Town By Sheet</p> <p>ETE - I091-0000S 9.0 of 177.432</p> <p>Page Total Mileage: 9.0 mi</p>	<p>DISTRICT</p> <p>9, 7</p>	<p>TOWN</p> <p>SHEFFIELD, WHELOCK, GLOVER</p>	<p>Date: 10/27/16</p> <p>17 of 20 TWN mileage: 144.0 to 153.0</p>	<p>ROUTE</p> <p>I-91</p> <p>ETE mileage: 144.0 to 153.0</p>
--	--	--	---------------------------------------	--	---	---	---	------------------------------------	--	---	--

For More Information Contact - Vermont Agency of Transportation, Policy, Planning and Intermodal Development Division - Mapping Section, 1 National Life Drive, Montpelier, VT 05633-5001 Telephone: 802-828-2600.