



## **Route Log and Progress Chart**

**DRAFT** Please Note: Errors and Omissions May Exist. Contact the VTrans Mapping Section with questions or concerns.

**DISTRICT TOWN ROUTE FAIRLEE, THETFORD,** I-91 **NORWICH** 

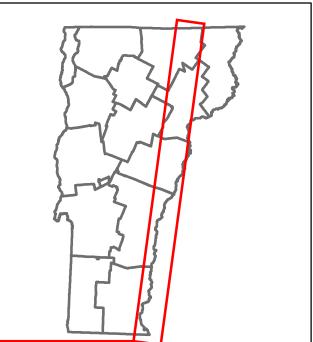



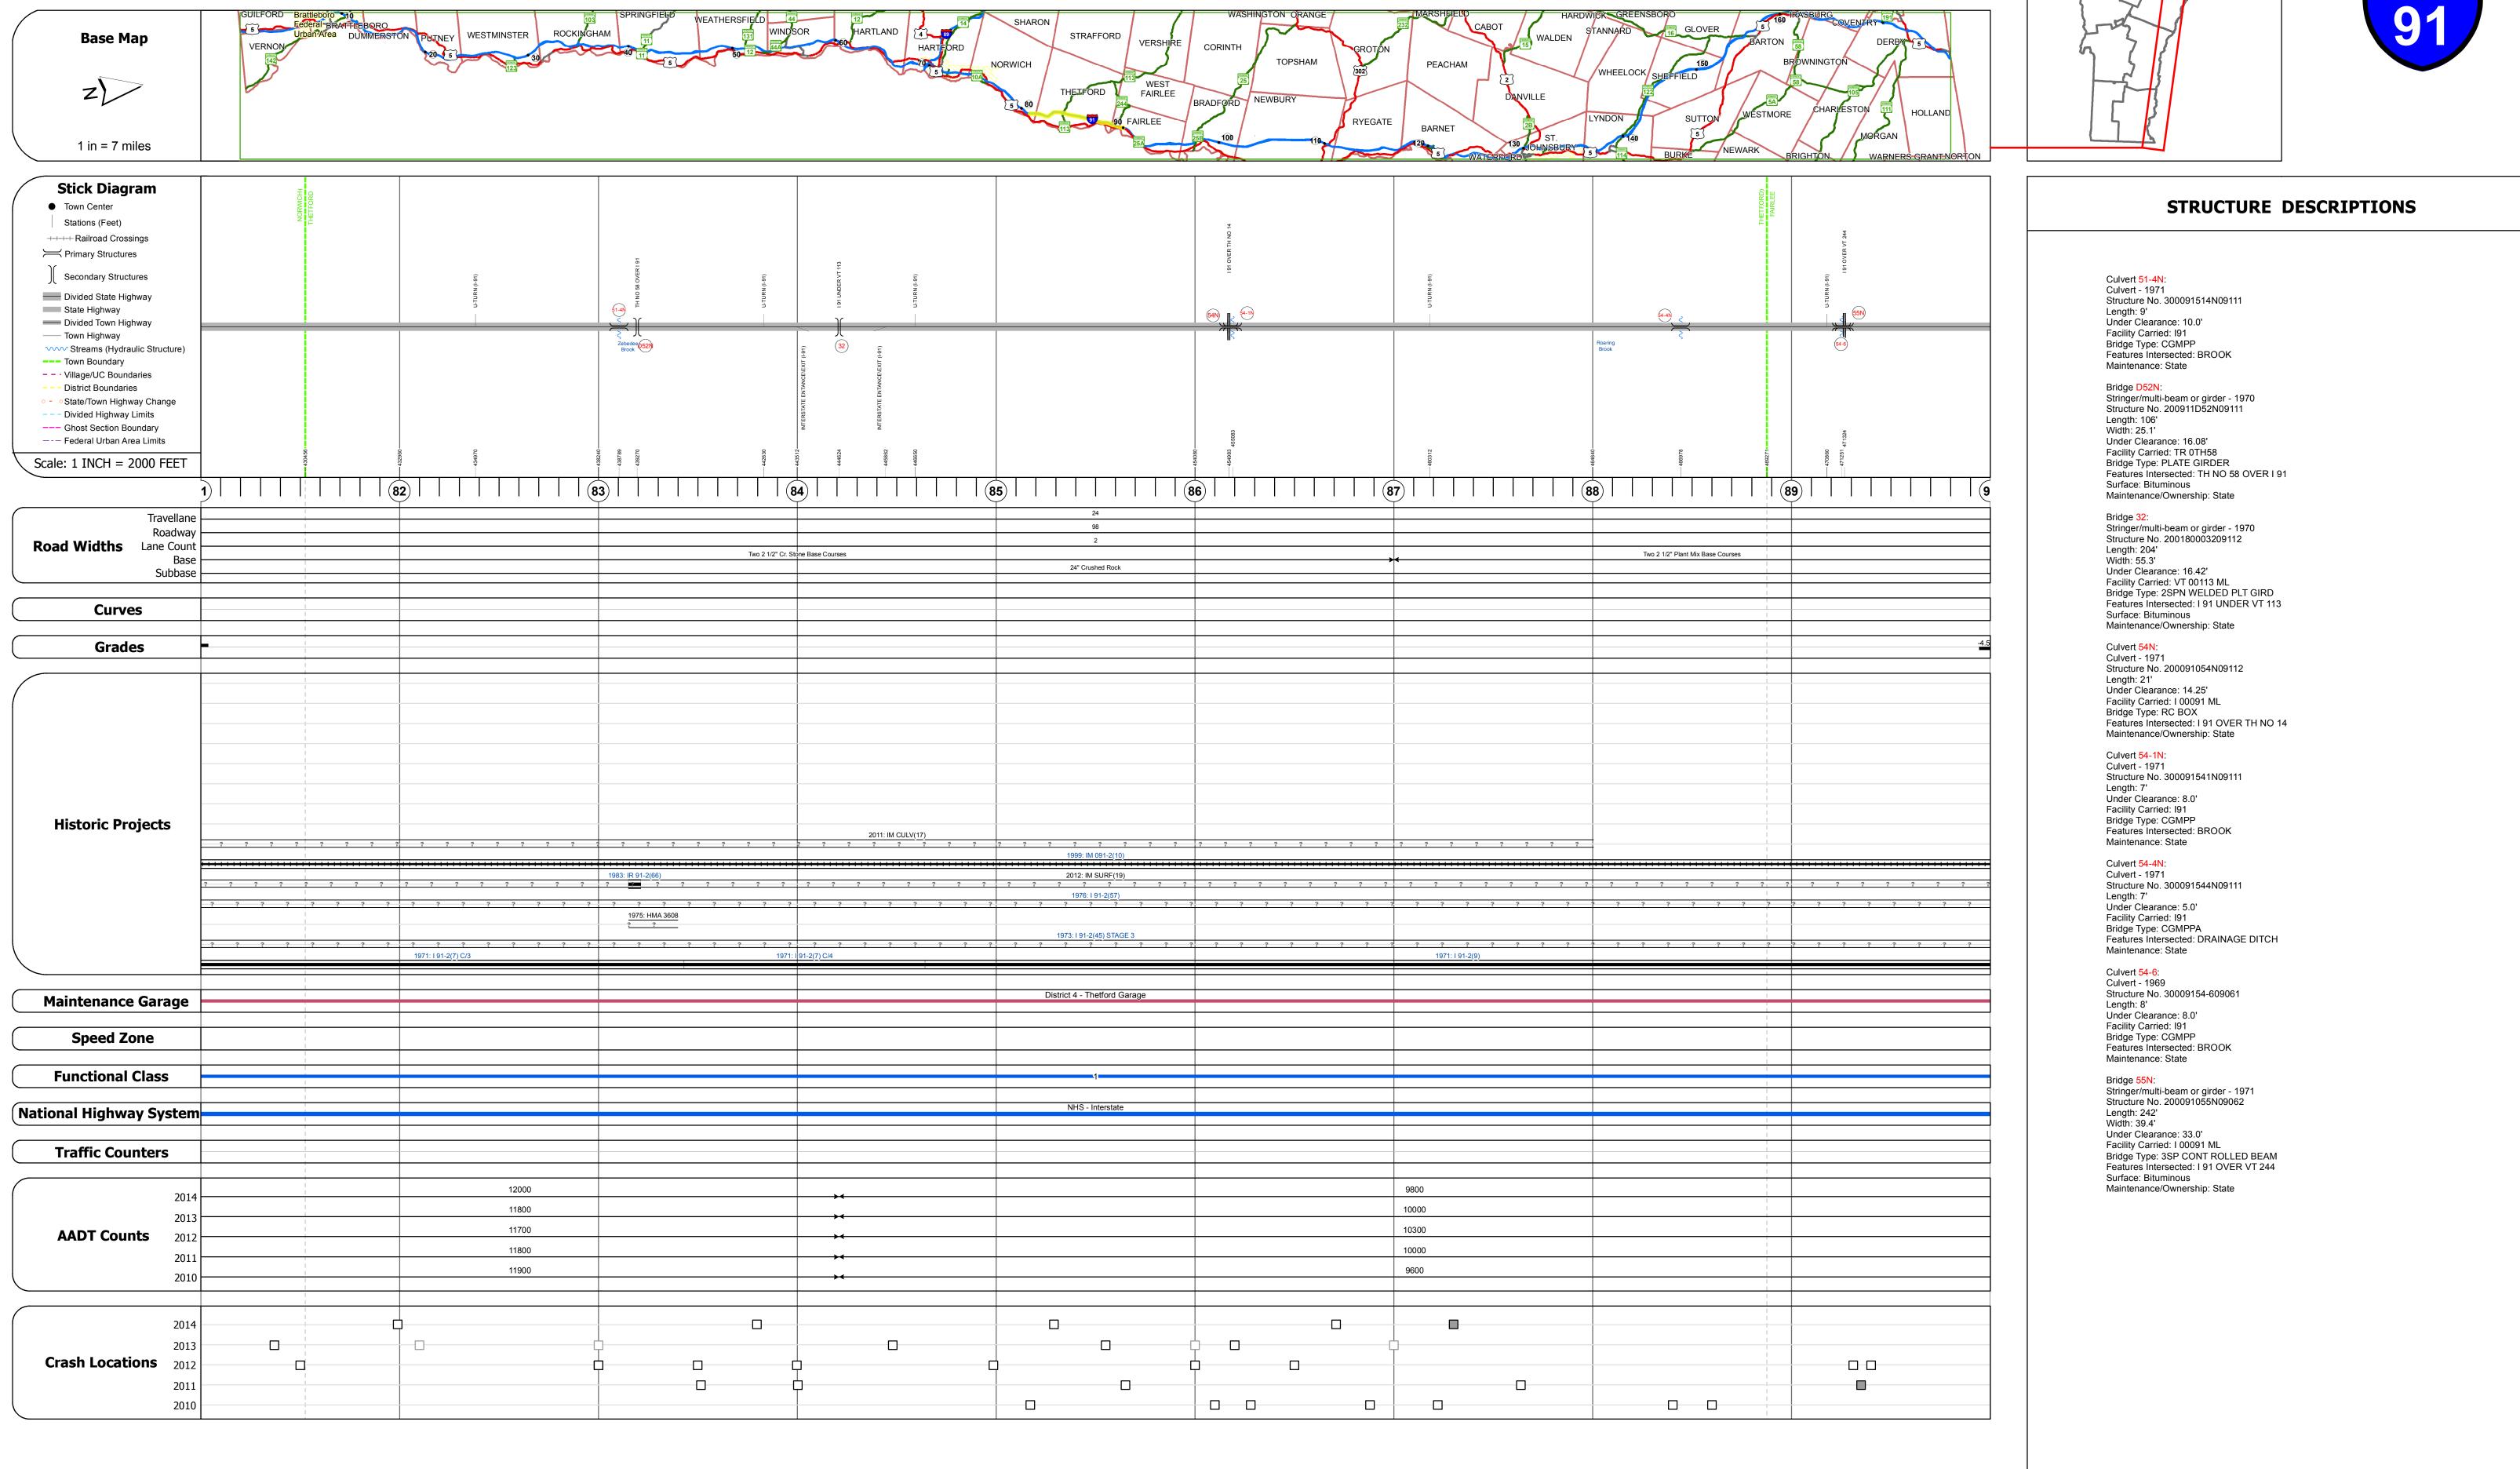

/ Historic Projects	Functional Class	Curves	Road Widths	AADT	Mileage by Functional Class I	By Sheet	Mileage by Town By Sheet					`
Unknown Bituminous Seal Gravel	1 - Interstate 3 - Principal 5 - Major Collector	(degrees) Left Right	<b>←</b> (ft)	(count)	91-2 1 - Interstate	9.000	ETE - I091-0000	9.0 of 177.432	DISTRICT	TOWN	Date: 10/26/16	ROUTE
Retreatment Bituminous Concrete Surface Treated Grave Resurface Bituminous Macadam Plant Mix	2 - Other 4 - Minor 6 - Minor Collector											I-91
Bituminous Mix  Cold Plane and  Skinny Mix  Bituminous Concrete  Reclaimed Base and  Bituminous Concrete	Expressways  Speed Zones	Grades	Traffic Counters	Crash Locations  ■ Fatal □ Property Damage Only							10 of 20	
Concrete	SPEED	(percent) grade down	(counter ID)	☐ Injury ☐ Unknown Crash Type					4, 7	FAIRLEE, THETFORD,	TWN mileage: 81.0 to 90.0	ETE mileage: 81.0 to 90.0
Indicated plans available - http://vtransmap01.aot.state.vt.us/rp/dpr/DIwebstore/	25 30 35 40 45 50 55 60 65					Page Total Mileage: 9.000 mi		Page Total Mileage: 9.0 mi		NORWICH	81.0 to 90.0	