




Route Log and Progress Chart


DRAFT

Please Note: Errors and Omissions May Exist.
Contact the VTrans Mapping Section with questions or concerns.

DISTRICT	TOWN	ROUTE
1	READSBORO	Maj-0105

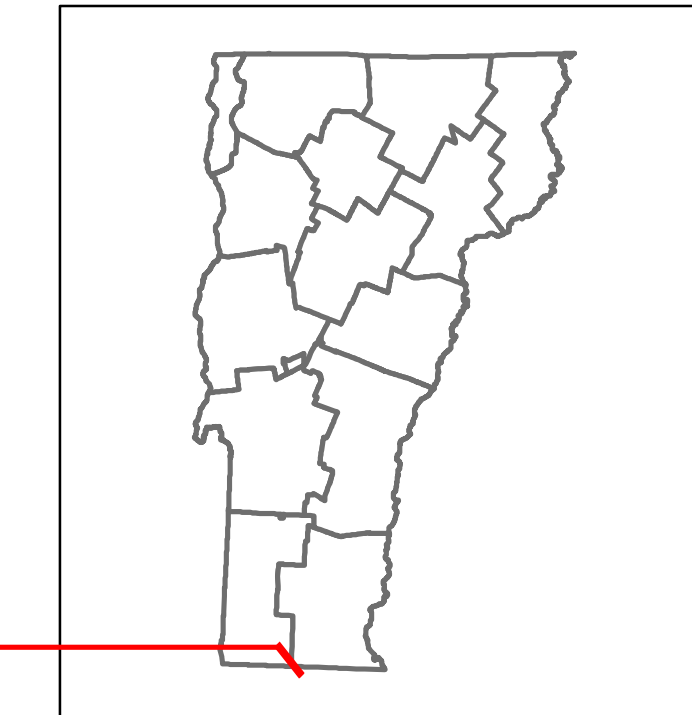

Maj-0105

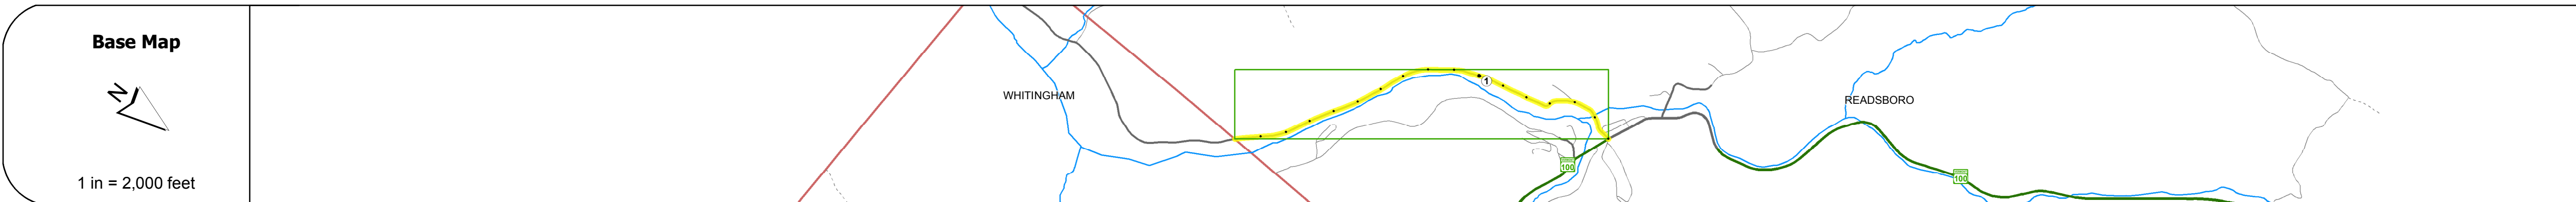

STRUCTURE DESCRIPTIONS	
Bridge 32:	Stringer/multi-beam or girder - 2013
	Structure No: 200105003202092
	Length: 109'
	Width: 35.7'
	Facility Carried: TR 02 FAS 105
	Bridge Type: WELDED PLATE GIRDER
	Features Intersected: W. BR. DEERFIELD RIVER
	Maintenance/Ownership: Town

Road Widths	Travellane	Roadway	Lane Count	Base	Subbase
	24	28	2	3" Plant Mix base Course	18" Gravel

Curves	7'	20'

Grades



Maintenance Garage

Speed Zone

Functional Class
5

National Highway System

Traffic Counters	7	6235

AADT Counts	2014	260
	2013	260
	2012	260
	2011	260
	2010	260

Crash Locations	2014	
	2013	
	2012	
	2011	
	2010	

Historic Projects Unknown, Bituminous Concrete, Retreatment, Resurface, Bituminous Mix, Skinny Mix, Bituminous Seal, Surface Treated Gravel, Cold Plane and Bituminous Concrete, Reclaimed Base and Bituminous Concrete, Plant Mix, Concrete	Functional Class 1- Interstate System, 2- Other Freeways and Expressways, 3- Principal Arterial, 4- Minor Arterial, 5- Major Collector, 6- Minor Collector	Curves Left (segress), Right, Grades: grade up, grade down	Road Widths Traffic Counters (counter ID)	AADT Crash Locations: Fatal, Property Damage Only, Injury, Unknown Crash Type	Mileage by Functional Class By Sheet 0105 5 - Major collector 1.600	Mileage by Town By Sheet READSBORO - S01050209 1.6 of 1.6	DISTRICT 1	TOWN READSBORO	Date: 11/08/16	ROUTE Maj-0105 ETE mileage: 1.27 to 2.87
Page Total Mileage: 1.600 mi						Page Total Mileage: 1.6 mi				