






Route Log and Progress Chart

DRAFT

Please Note: Errors and Omissions May Exist.
Contact the VTrans Mapping Section with questions or concerns.

DISTRICT	TOWN	ROUTE
1	PAWLET	Maj-0131

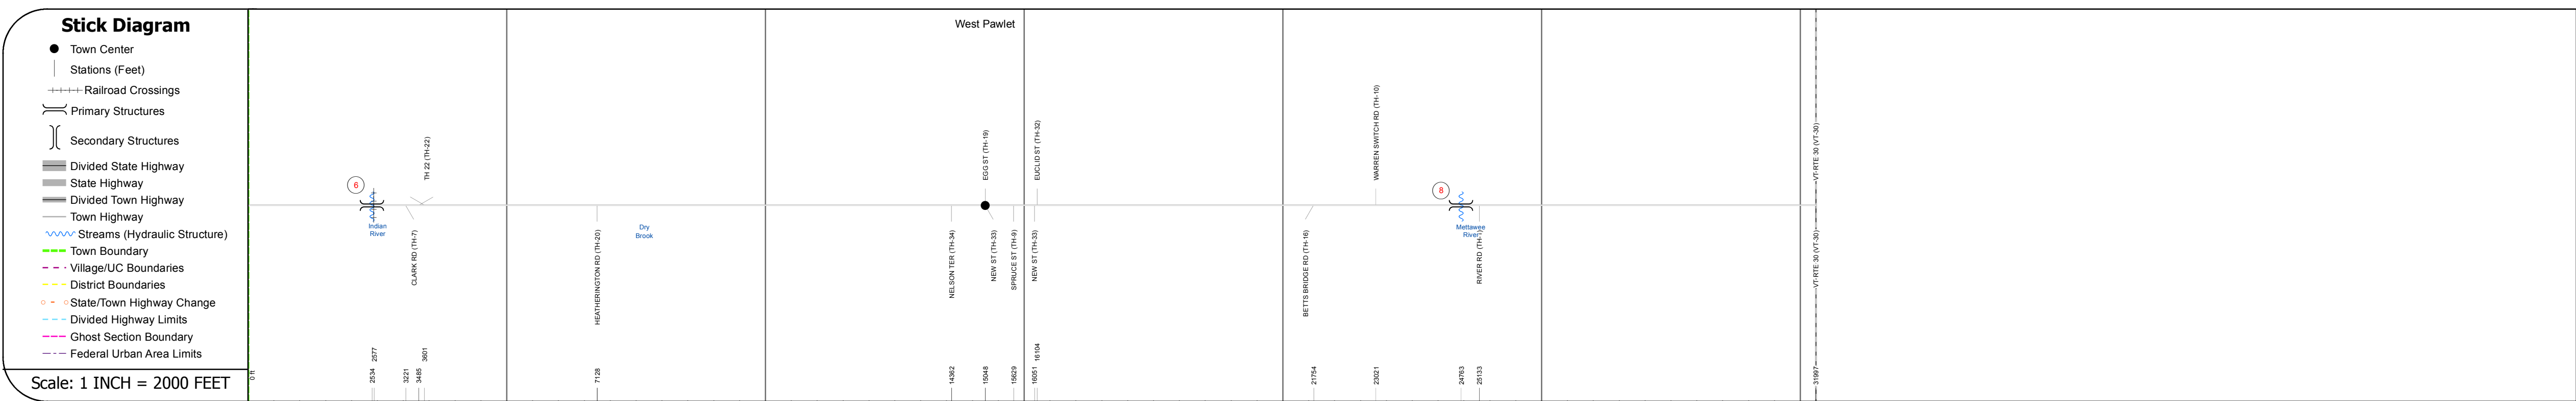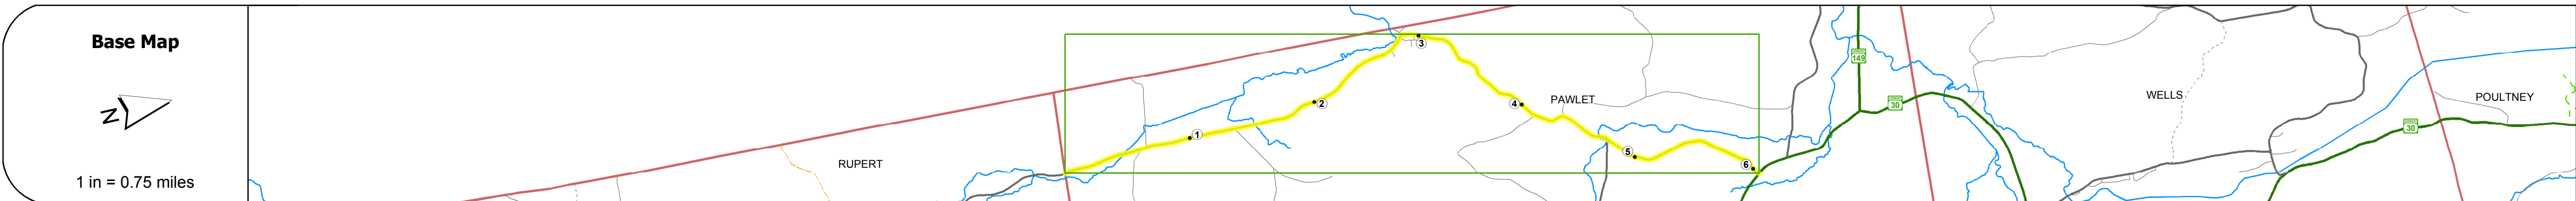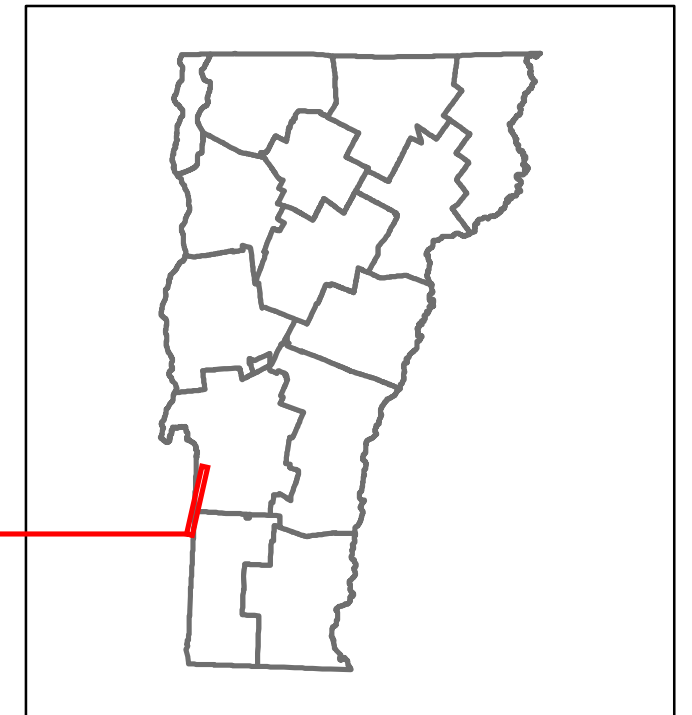

STRUCTURE DESCRIPTIONS


Bridge 6:
Tee Beam - 1937
Structure No. 20013100061142
Length: 42'
Width: 23.5'
Facility Carried: TR 01 FAS 131
Bridge Type: CONCRETE T-BEAM
Features Intersected: INDIAN RIVER
Surface: Bituminous
Maintenance/Ownership: Town

Culvert 8:
Culvert - 1922
Structure No. 20013100081142
Length: 51'
Facility Carried: TR 01 FAS 131
Bridge Type: CONCRETE ARCH
Features Intersected: METTAWEE RIVER
Surface: Bituminous
Maintenance/Ownership: Town

Travellane	20	22	22	20	20
Roadway					
Lane Count			2		
Base			18" Gravel		
Subbase					

Curves			10' 2'		
--------	--	--	--------	--	--

Grades					
--------	--	--	--	--	--

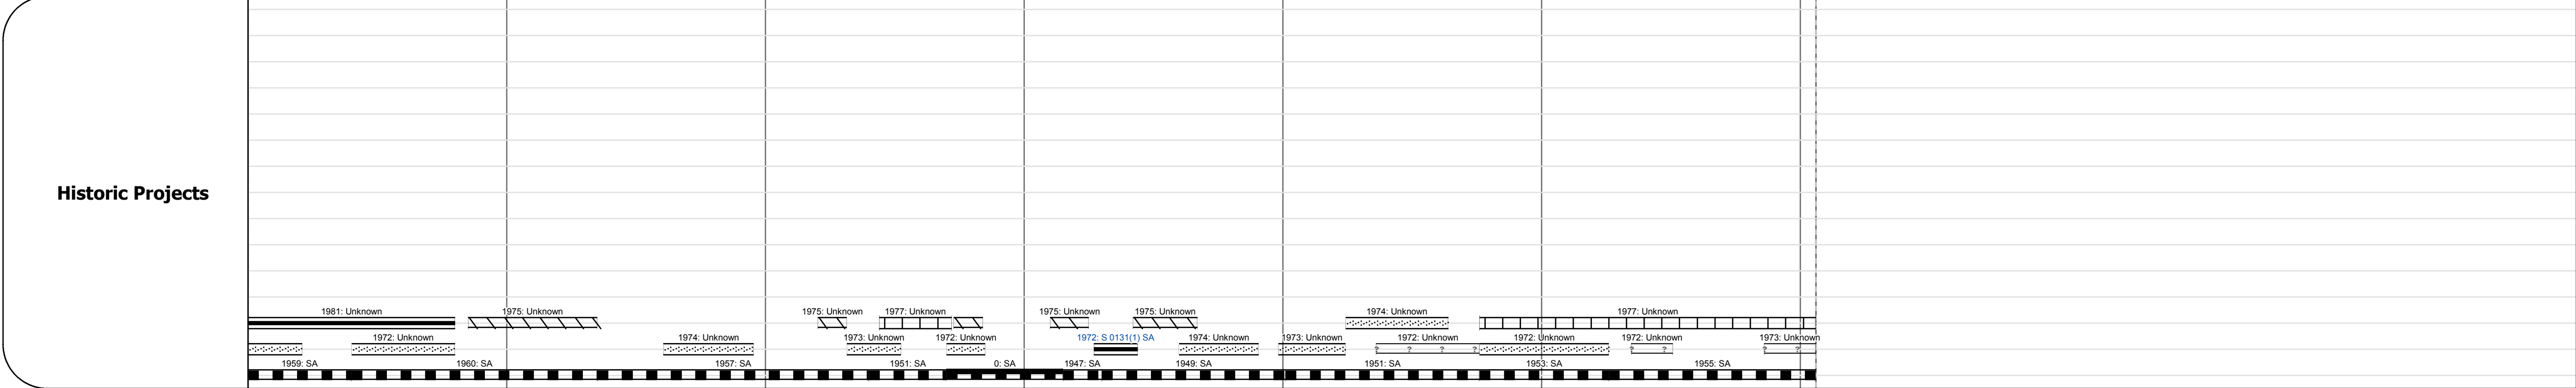

Maintenance Garage					
--------------------	--	--	--	--	--

Speed Zone					
------------	--	--	--	--	--

Functional Class			5		
------------------	--	--	---	--	--

National Highway System					
-------------------------	--	--	--	--	--

Limited Access Highway					
------------------------	--	--	--	--	--

Traffic Counters		R392		R391	R389
------------------	--	------	--	------	------

AADT Counts	2014	660	680	380
	2013	590	670	530
	2012	520	670	670
	2011	450	660	820
	2010	460	650	740

Crash Locations	2014			
	2013			
	2012			
	2011			
	2010			

Historic Projects Unknown, Bituminous Concrete, Retreatment, Resurface, Bituminous Mix, Skinny Mix, Bituminous Seal, Surface Treated Gravel, Plant Mix, Reclaimed Base and Bituminous Concrete	Functional Class 1- Interstate System, 2- Other Freeways and Expressways, 3- Principal Arterial, 4- Minor Arterial, 5- Major Collector, 6- Minor Collector	Curves Left (degrees), Right (degrees)	Road Widths (ft)	AADT (count)	Mileage by Functional Class By Sheet 0131 5 - Major collector 6.060	Mileage by Town By Sheet PAWLET - S01311114 6.06 of 6.06	DISTRICT 1	TOWN PAWLET	Date: 11/10/16	ROUTE Maj-0131
Speed Zones 25, 30, 35, 40, 45, 50, 55, 60, 65	Grades grade up, grade down	Traffic Counters (counter ID)	Crash Locations Fatal, Injury, Property Damage Only, Unknown Crash Type	Page Total Mileage: 6.06 mi	Page Total Mileage: 6.06 mi	1 of 1 TOWN mileage: 0.0 to 6.06	ETE mileage: 4.13 to 10.19			

For More Information Contact - Vermont Agency of Transportation, Policy, Planning and Intermodal Development Division - Mapping Section, 1 National Life Drive, Montpelier, VT 05633-5001 Telephone: 802-828-2600.