

Route Log and Progress Chart

(count) →

Crash Locations

Fatal Property Damage Only

■ Injury □ Unknown Crash Type

Traffic Counters

0135 5 - Major Collector

DRAFT Please Note: Errors and Omissions May Exist. Contact the VTrans Mapping Section with questions or concerns.

DISTRICT TOWN ROUTE SPRINGFIELD Maj-0135


3.17 of 3.17

Page Total Mileage: 3.17 mi

DISTRICT

3.170 SPRINGFIELD - S01351418

Page Total Mileage: 3.170 mi

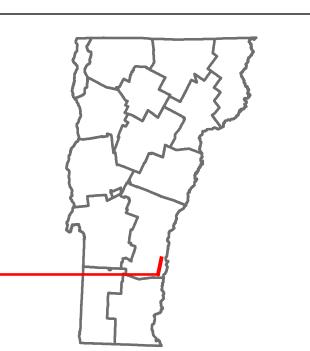

TOWN

SPRINGFIELD

ROUTE

Maj-0135

ETE mileage:

0.0 to 3.17


Date: 11/10/16

1 of 1

TWN mileage:

0.0 to 3.17

Maj-0135

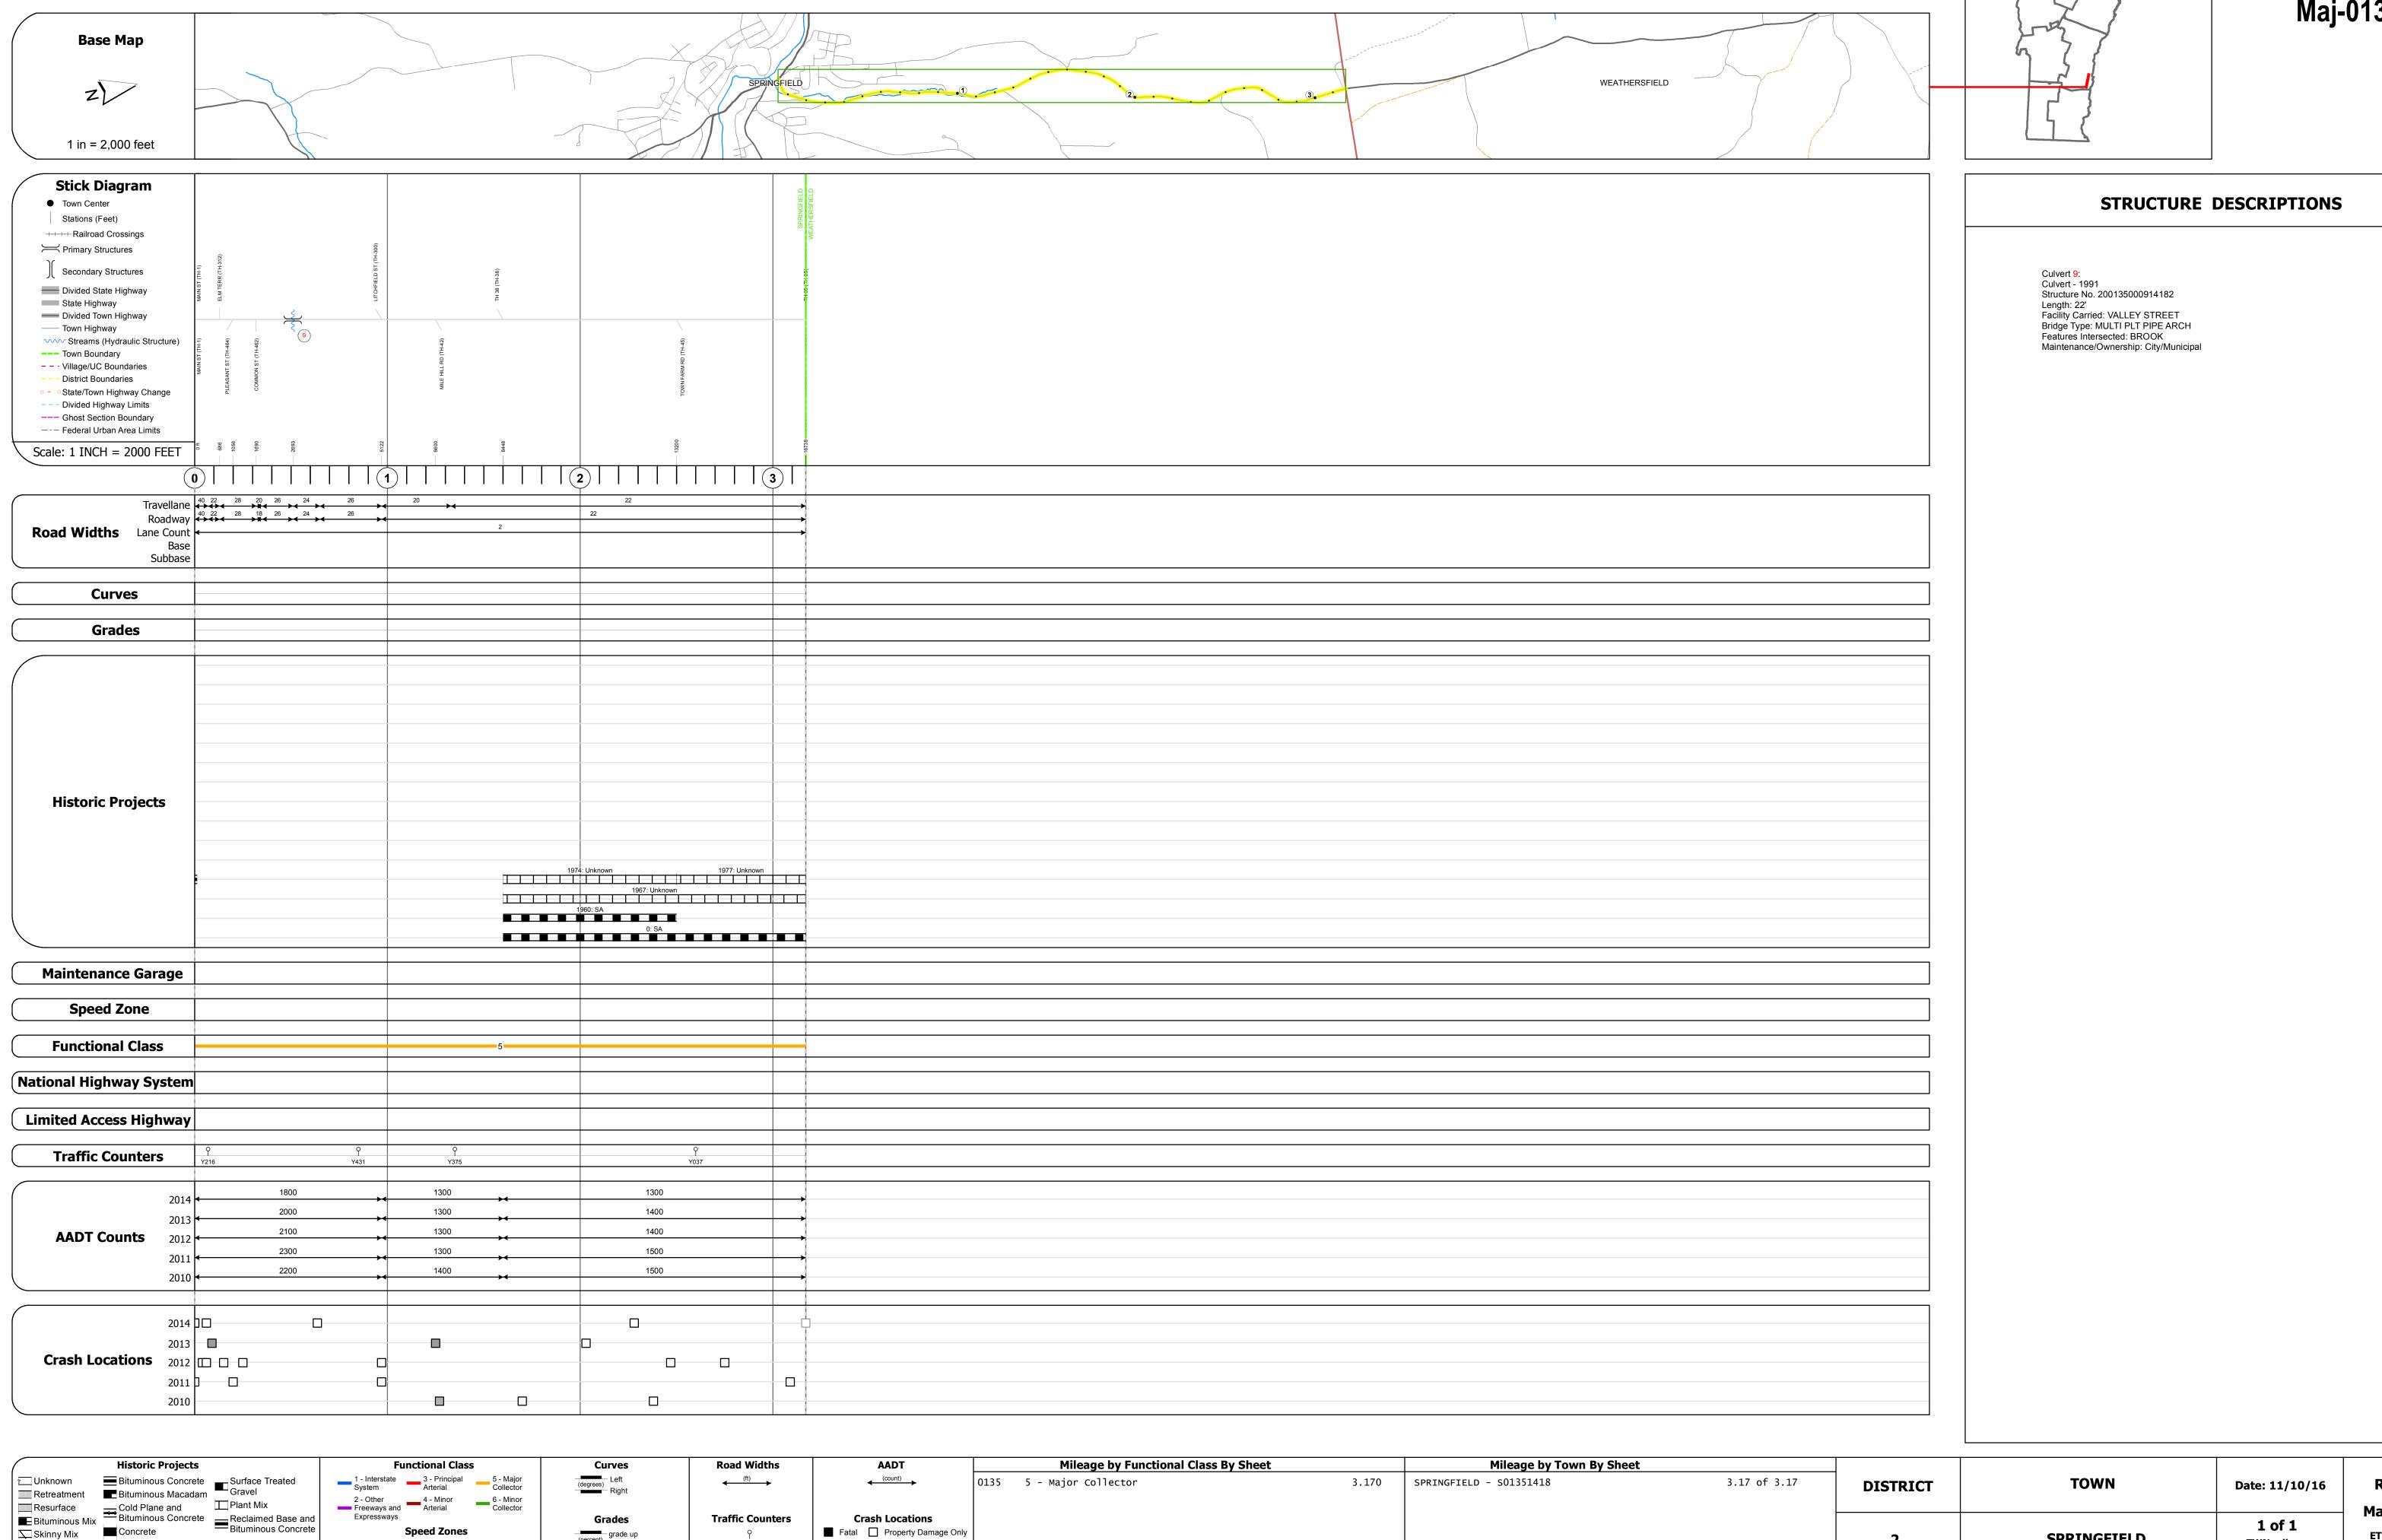

25 30 35 40 45 50 55 60 65

Bituminous Seal Cravel