
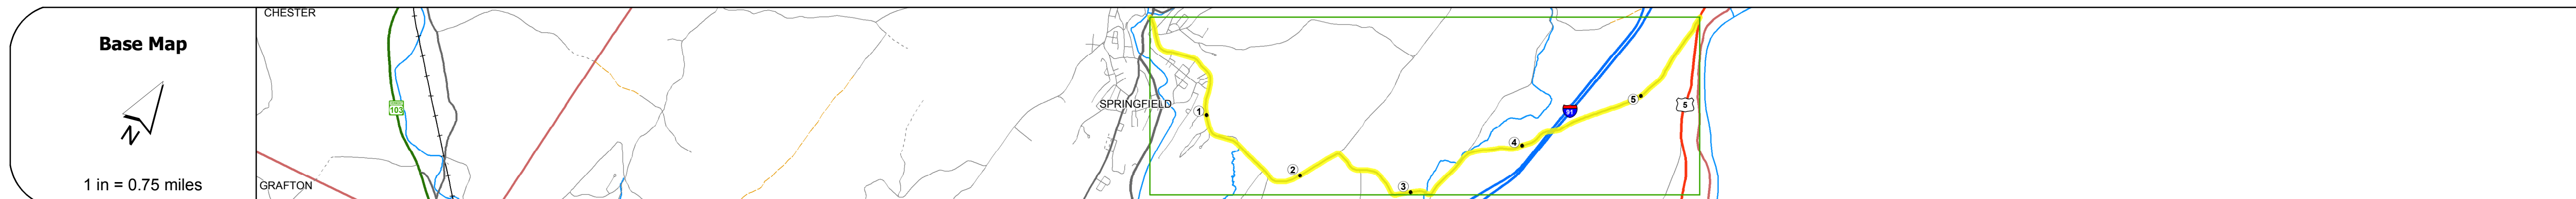


DISTRICT	TOWN	ROUTE
2	SPRINGFIELD	Maj-0136

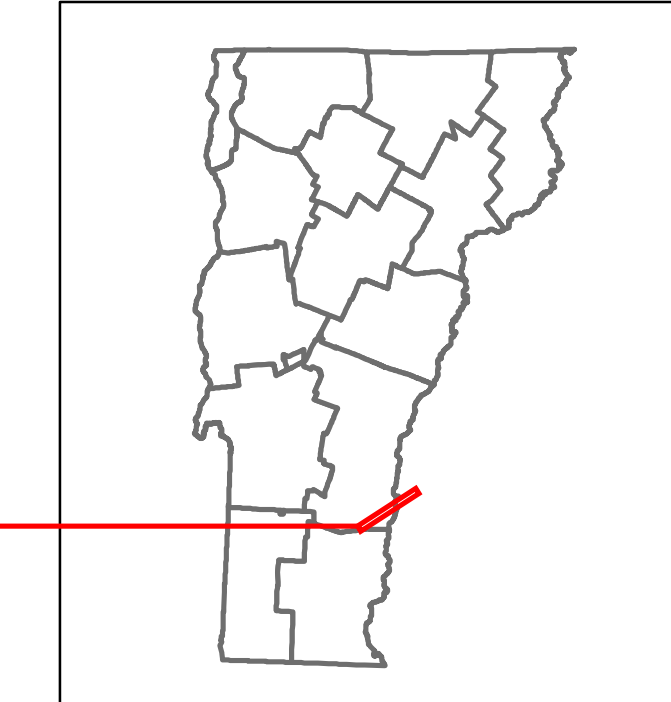

Road Widths


Travellane	32	22	29	21	33	26	24	22	24	26	
Roadway	32	24	29	21	33	26	24	22	24	26	
Lane Count									2		
Base											18" Gravel
Subbase					224						

Curves

--	--	--	--	--	--	--	--	--	--

Grades

--	--	--	--	--	--	--	--	--	--

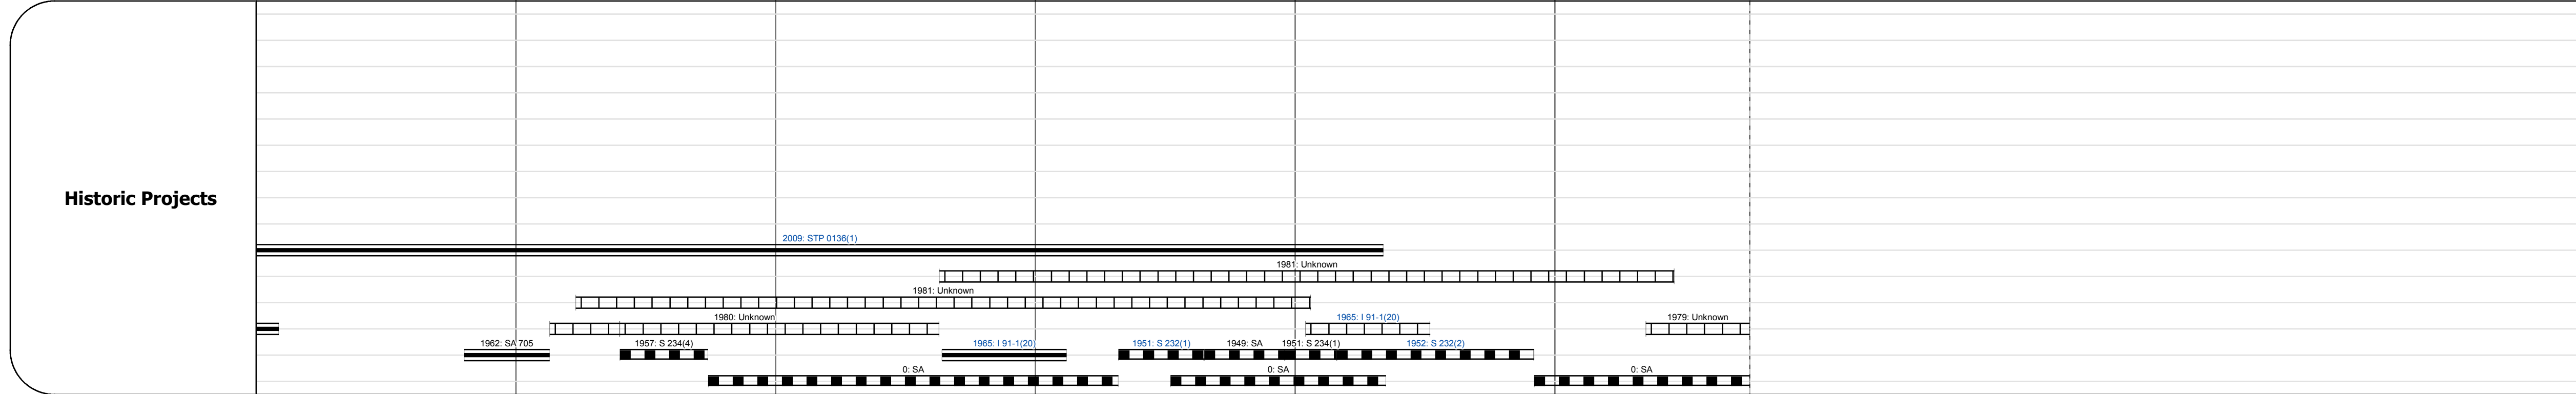

Maintenance Garage

--	--	--	--	--	--

Speed Zone

--	--	--	--	--	--

Functional Class

5

National Highway System

--

Limited Access Highway

--

Traffic Counters

Y410	Y411	Y013	Y299	Y278	Y399
------	------	------	------	------	------

AADT Counts

Year	Y410	Y411	Y013	Y299	Y278	Y399
2014	3100	1800	1200	1600	1100	520
2013	3000	1800	1200	1600	1100	520
2012	3000	1800	1100	1700	1100	520
2011	2900	1800	1100	1700	1100	520
2010	2900	1700	1100	1700	1100	510

Crash Locations

Year	Y410	Y411	Y013	Y299	Y278	Y399
2014						
2013	□					
2012	□					
2011	□	□	□	□	□	□
2010	□	□	□	□	□	□

STRUCTURE DESCRIPTIONS

Bridge 295:
Stringer/multi-beam or girder - 1965
Structure No: 200091029S14182
Length: 123'
Width: 38.0'
Under Clearance: 14.0'
Facility Carried: 1 00091 ML
Bridge Type: 3 SP CONT ROLLED BM
Features Intersected: 1 91 OVER TH NO 3
Surface: Bituminous
Maintenance/Ownership: State

Bridge 29N:
Stringer/multi-beam or girder - 1965
Structure No: 200091029N14182
Length: 123'
Width: 38.0'
Under Clearance: 14.75'
Facility Carried: 1 00091 ML
Bridge Type: 3 SP CONT ROLLED BM
Features Intersected: 1 91 OVER TH NO 3
Surface: Bituminous
Maintenance/Ownership: State

Historic Projects			Functional Class			Curves		Road Widths		AADT		Mileage by Functional Class By Sheet		Mileage by Town By Sheet		DISTRICT	TOWN	Date: 11/10/16	ROUTE
Unknown	Bituminous Concrete	Surface Treated	1 - Interstate System	3 - Principal Arterial	5 - Major Collector	Left (segreg)	(ft)	(count)	0136	5 - Major collector	5.750	SPRINGFIELD - S01361418	5.75 of 5.75	2	SPRINGFIELD	1 of 1	ETE mileage: 0.0 to 5.75	Maj-0136	
Retreatment	Bituminous Macadam	Gravel	2 - Other Freeways and Expressways	4 - Minor Arterial	6 - Minor Collector	Right			Page Total Mileage: 5.750 mi		Page Total Mileage: 5.75 mi								
Resurface	Cold Plane and Bituminous Concrete	Plant Mix	Speed Zones	Grades	Traffic Counters	Crash Locations													