
## **Route Log and Progress Chart**

**DRAFT** Please Note: Errors and Omissions May Exist. Contact the VTrans Mapping Section with questions or concerns.

**DISTRICT TOWN ROUTE** TINMOUTH Maj-0138

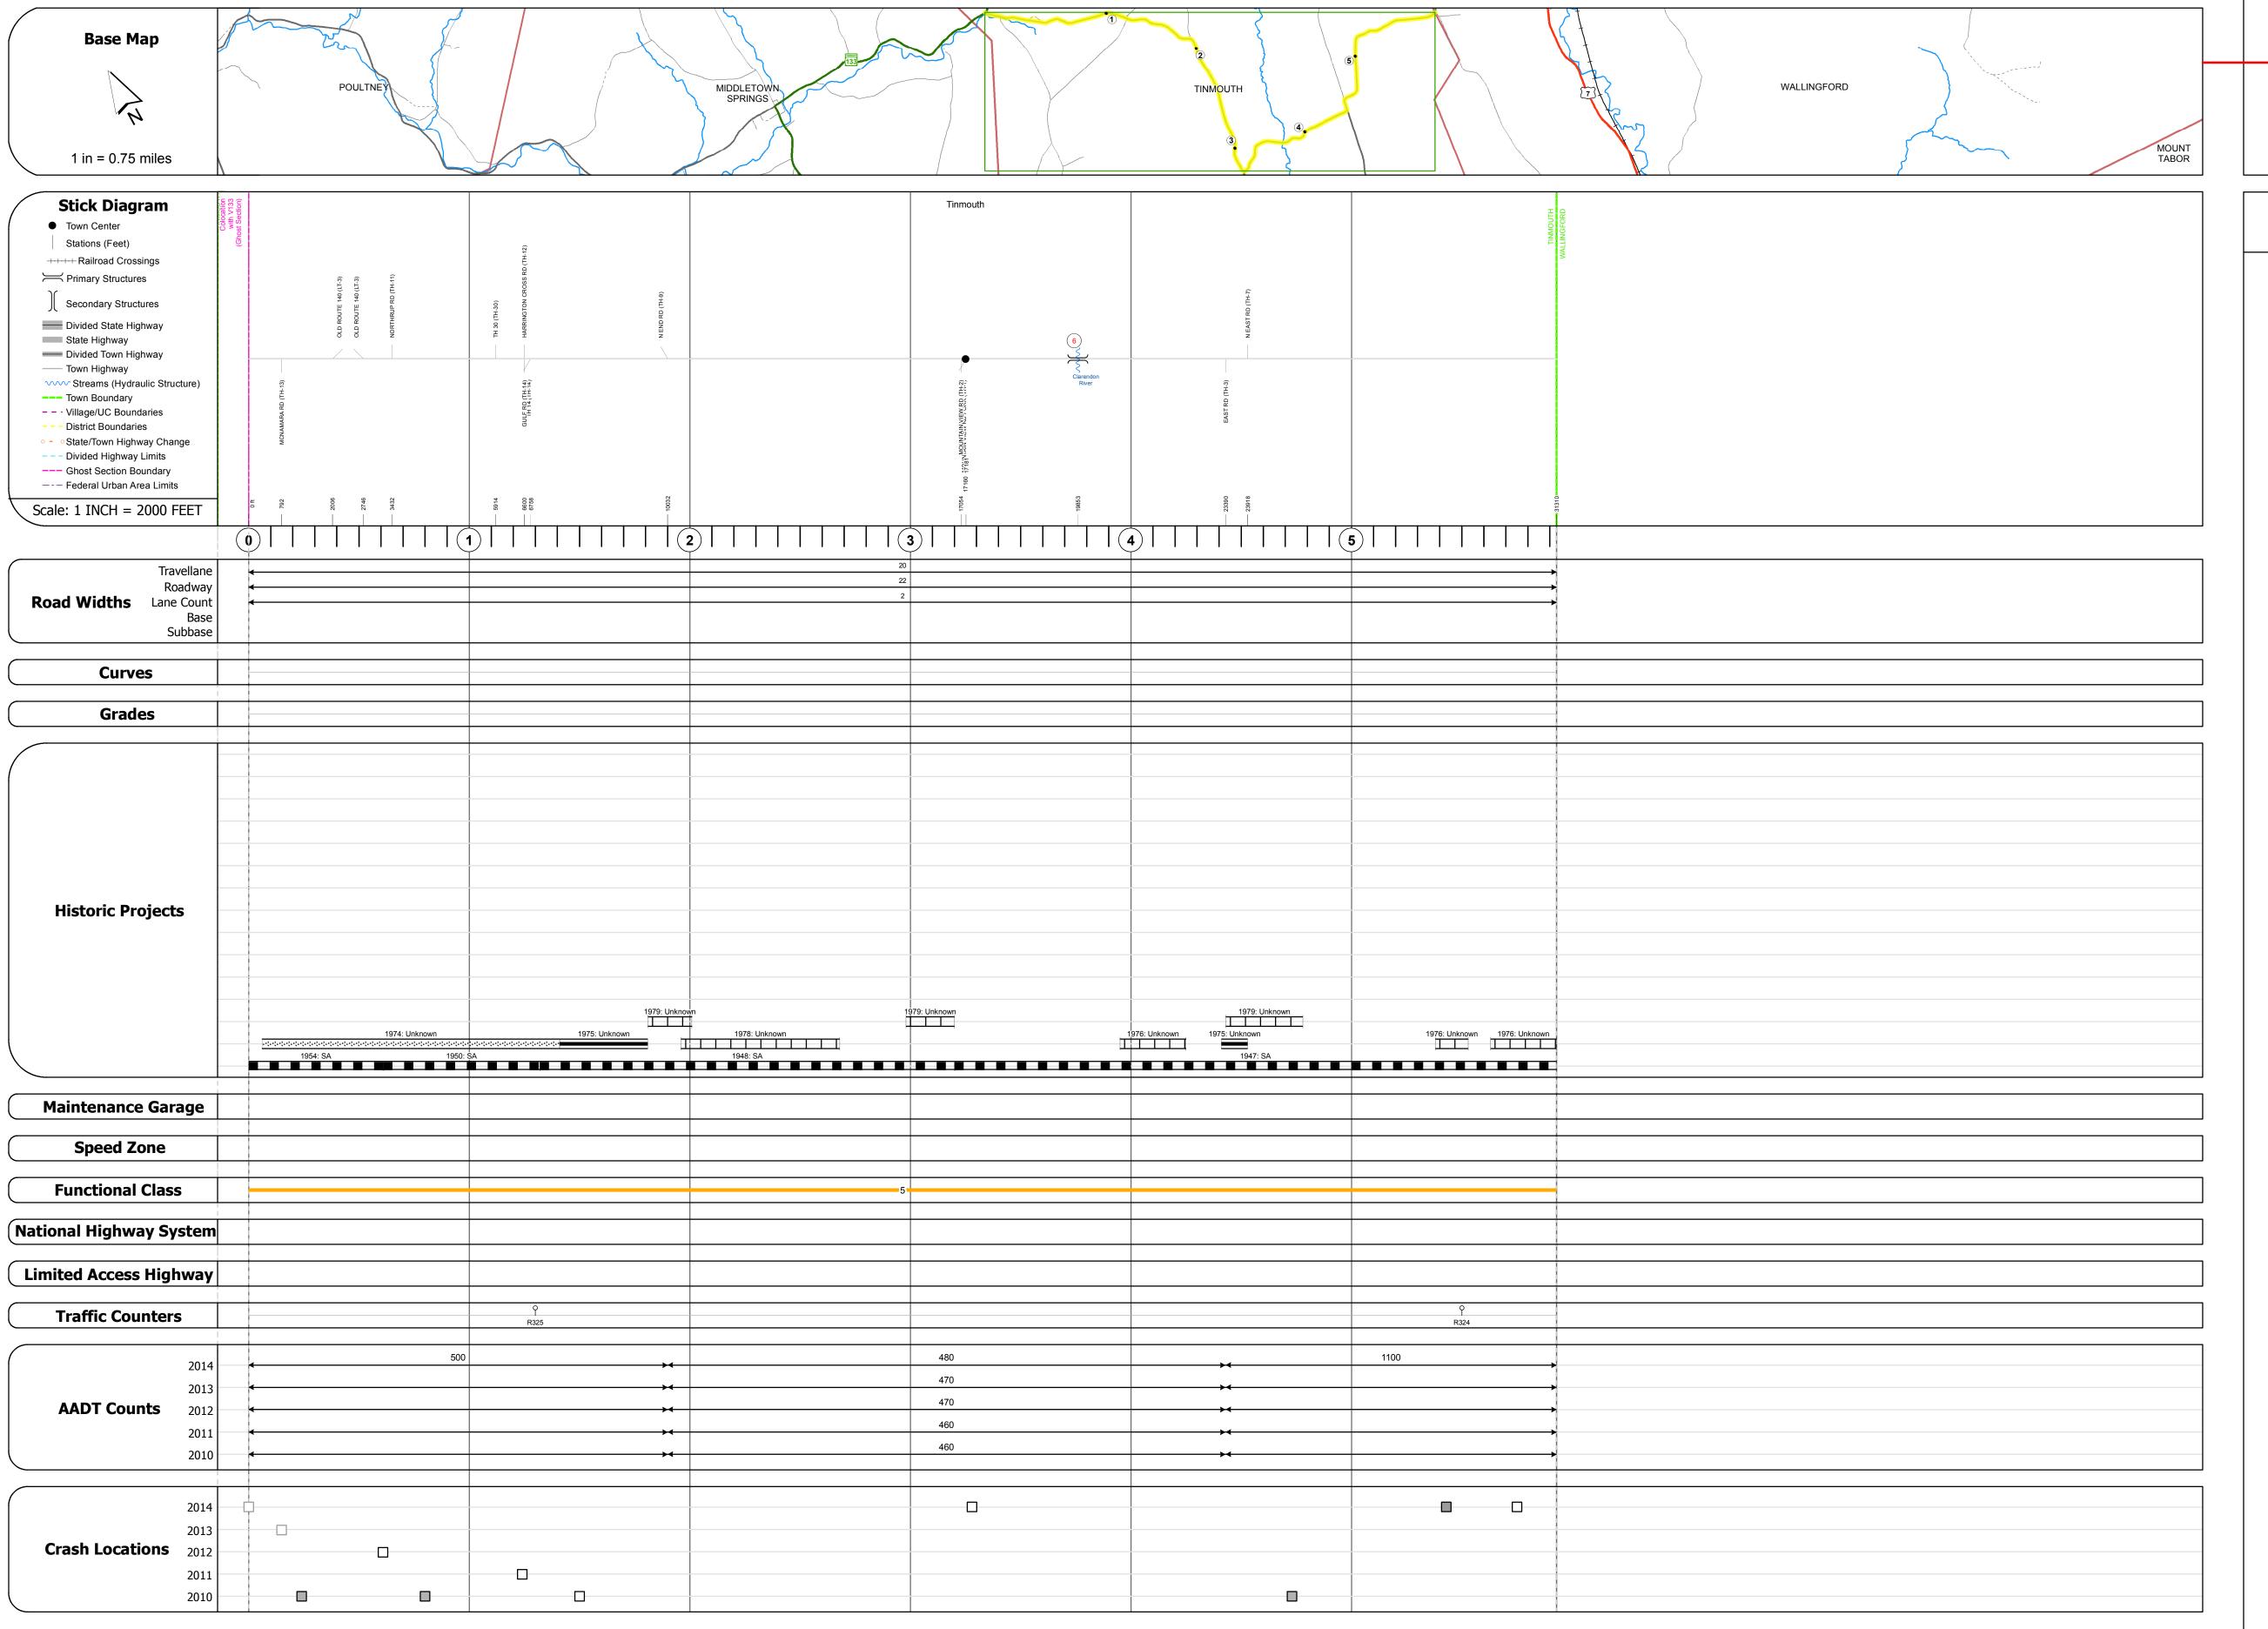





STRUCTURE DESCRIPTIONS
Bridge 6: Tee Beam - 1938 Structure No. 200138000611242 Length: 49' Width: 22.0' Weight Limit: 0 Facility Carried: TR 01 FAS 138 Bridge Type: CONCRETE T-BEAM Features Intersected: CLARENDON RIVER Surface: Bituminous Maintenance/Ownership: Town

25 30 35 40 45 50 55 60 65

**Road Widths** Traffic Counters

(count) → Crash Locations Fatal Property Damage Only ■ Injury □ Unknown Crash Type

0138 5 - Major Collector

Mileage by Functional Class By Sheet Page Total Mileage: 5.930 mi

Mileage by Town By Sheet TINMOUTH - S01381124 Ghost Section - (VT-133, MM 2.367 to 2.508)

5.93 of 5.93 **DISTRICT** Page Total Mileage: 5.93 mi

**TOWN TINMOUTH** 

**ROUTE** Date: 11/10/16 Maj-0138 1 of 1 ETE mileage: TWN mileage: 8.17 to 14.1 0.0 to 5.93