




# Route Log and Progress Chart

**DRAFT**

Please Note: Errors and Omissions May Exist.  
Contact the VTrans Mapping Section with questions or concerns.


DISTRICT	TOWN	ROUTE
4	WINDSOR	Maj-0152

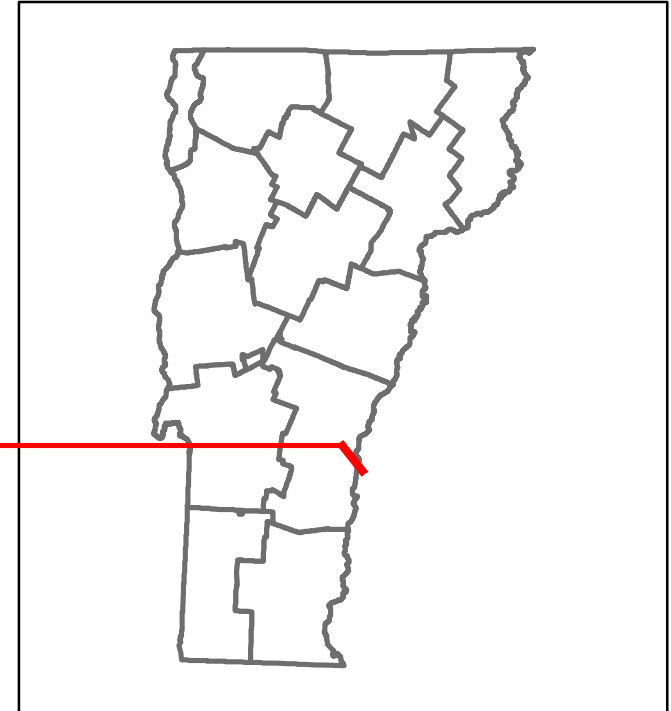

Maj-0152

**Base Map**


1 in = 2,000 feet

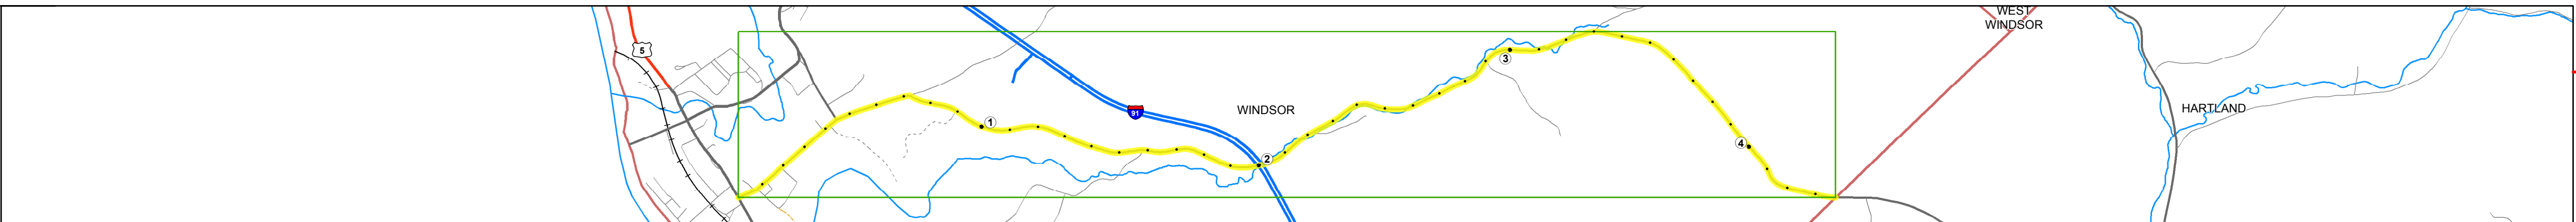

**Stick Diagram**

- Town Center
- Stations (Feet)
- Railroad Crossings
- Primary Structures
- Secondary Structures
- Divided State Highway
- State Highway
- Divided Town Highway
- Town Highway
- Streams (Hydraulic Structure)
- Town Boundary
- Village/UC Boundaries
- District Boundaries
- State/Town Highway Change
- Divided Highway Limits
- Ghost Section Boundary
- Federal Urban Area Limits

Scale: 1 INCH = 2000 FEET

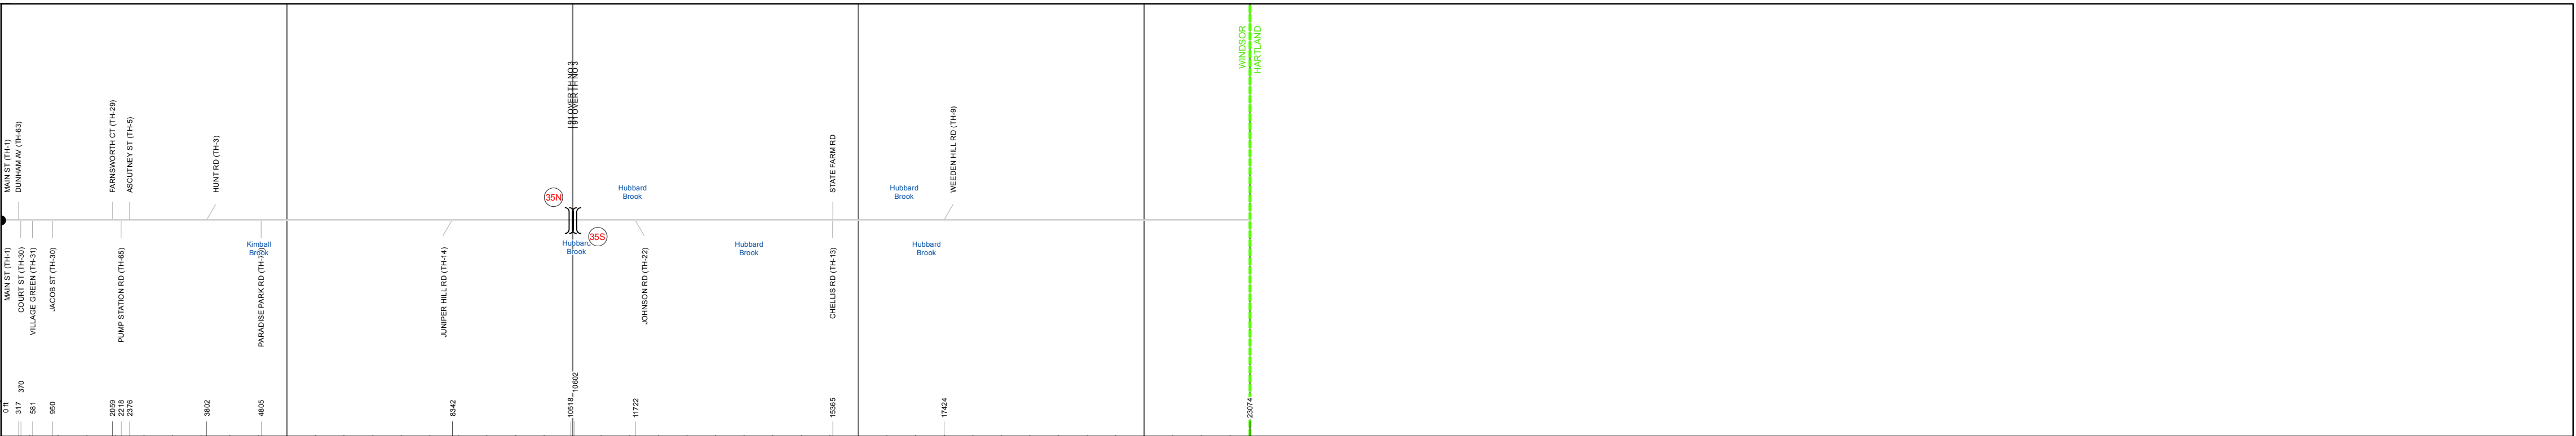

## STRUCTURE DESCRIPTIONS


**Bridge 35N:**  
Stringer/multi-beam or girder - 1965  
Structure No. 200091035N14232  
Length: 119'  
Width: 38.0'  
Under Clearance: 15.17'  
Facility Carried: I 00091 ML  
Bridge Type: GIRDER  
Features Intersected: 1 91 OVER TH NO 3  
Surface: Bituminous  
Maintenance/Ownership: State

**Bridge 35S:**  
Stringer/multi-beam or girder - 1965  
Structure No. 200091035S14232  
Length: 119'  
Width: 38.0'  
Under Clearance: 14.33'  
Facility Carried: I 00091 ML  
Bridge Type: GIRDER  
Features Intersected: 1 91 OVER TH NO 3  
Surface: Bituminous  
Maintenance/Ownership: State

<b>Road Widths</b>	Travellane: 35, 22, 20, 22, 18
Roadway	35, 22, 34, 22, 26, 22
Lane Count	
Base	
Subbase	18" Gravel

<b>Curves</b>	
---------------	--

<b>Grades</b>	
---------------	--

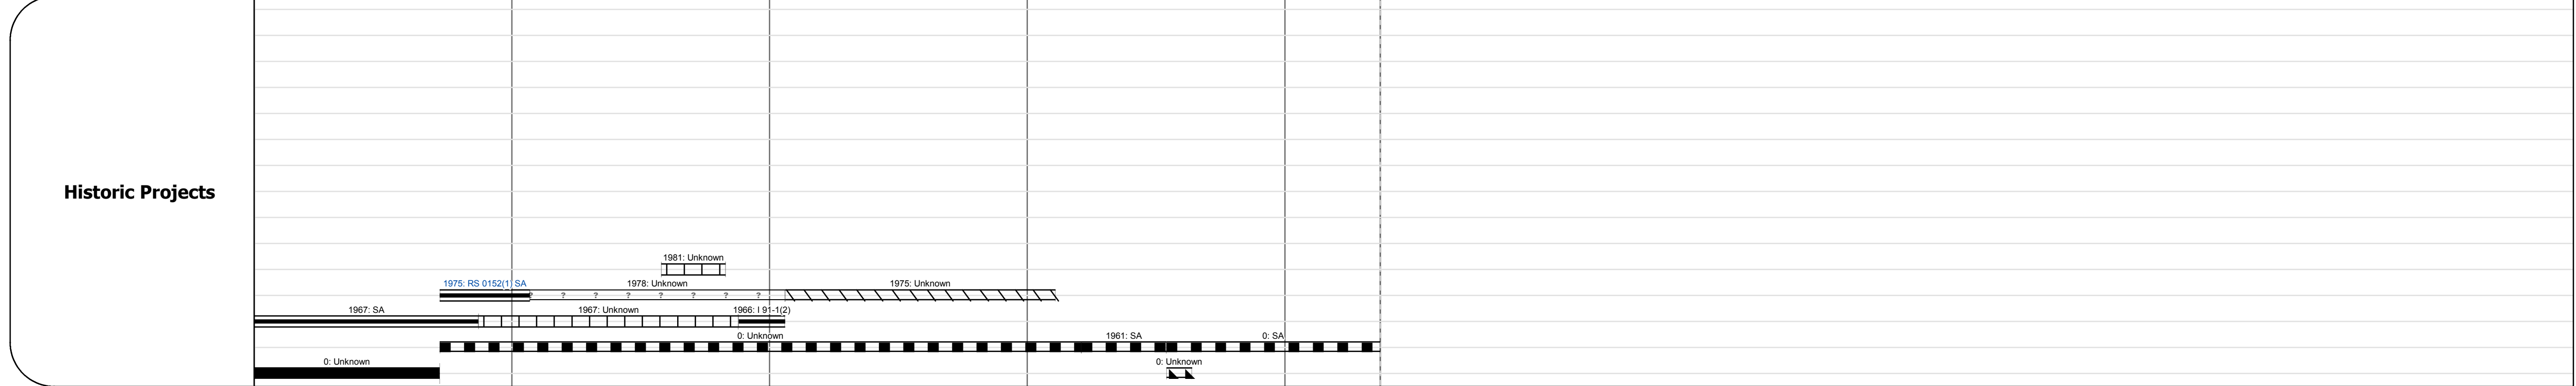

<b>Maintenance Garage</b>	
---------------------------	--

<b>Speed Zone</b>	
-------------------	--

<b>Functional Class</b>	5
-------------------------	---

<b>National Highway System</b>	
--------------------------------	--

<b>Limited Access Highway</b>	
-------------------------------	--

<b>Traffic Counters</b>	Y234, Y240, Y348
<b>AADT Counts</b>	2014: 2900, 2300, 650; 2013: 2900, 2200, 660; 2012: 2800, 2200, 680; 2011: 2800, 2100, 690; 2010: 2800, 2100, 730

<b>Crash Locations</b>	2014, 2013, 2012, 2011, 2010
------------------------	------------------------------

<p><b>Historic Projects</b></p> <ul style="list-style-type: none"> <li>Unknown</li> <li>Retreatment</li> <li>Resurface</li> <li>Bituminous Mix</li> <li>Skinny Mix</li> <li>Bituminous Seal</li> </ul> <p>Indicated plans available - <a href="http://vtransmap01.ad.state.vt.us/rp/cpr/D/webstore/">http://vtransmap01.ad.state.vt.us/rp/cpr/D/webstore/</a></p>	<p><b>Functional Class</b></p> <ul style="list-style-type: none"> <li>1 - Interstate System</li> <li>2 - Other Freeways and Expressways</li> <li>3 - Principal Arterial</li> <li>4 - Minor Arterial</li> <li>5 - Major Collector</li> <li>6 - Minor Collector</li> </ul> <p><b>Speed Zones</b></p> <p>25 30 35 40 45 50 55 60 65</p>	<p><b>Curves</b></p> <ul style="list-style-type: none"> <li>Left</li> <li>Right</li> </ul> <p><b>Grades</b></p> <ul style="list-style-type: none"> <li>grade up</li> <li>grade down</li> </ul>	<p><b>Road Widths</b></p> <p>(ft)</p>	<p><b>Traffic Counters</b></p> <p>(counter ID)</p>	<p><b>AADT</b></p> <p>(count)</p>	<p><b>Crash Locations</b></p> <ul style="list-style-type: none"> <li>Fatal</li> <li>Injury</li> <li>Property Damage Only</li> <li>Unknown Crash Type</li> </ul>	<p><b>Mileage by Functional Class By Sheet</b></p> <p>0152 5 - Major collector 4.370</p>	<p><b>Mileage by Town By Sheet</b></p> <p>WINDSOR - S01521423 4.37 of 4.37</p>	<p><b>DISTRICT</b></p> <p>4</p>	<p><b>TOWN</b></p> <p>WINDSOR</p>	<p><b>Date:</b> 11/10/16</p>	<p><b>ROUTE</b></p> <p>Maj-0152</p> <p>ETE mileage: 0.0 to 4.37</p>
<p>Page Total Mileage: 4.370 mi</p>						<p>Page Total Mileage: 4.37 mi</p>						