

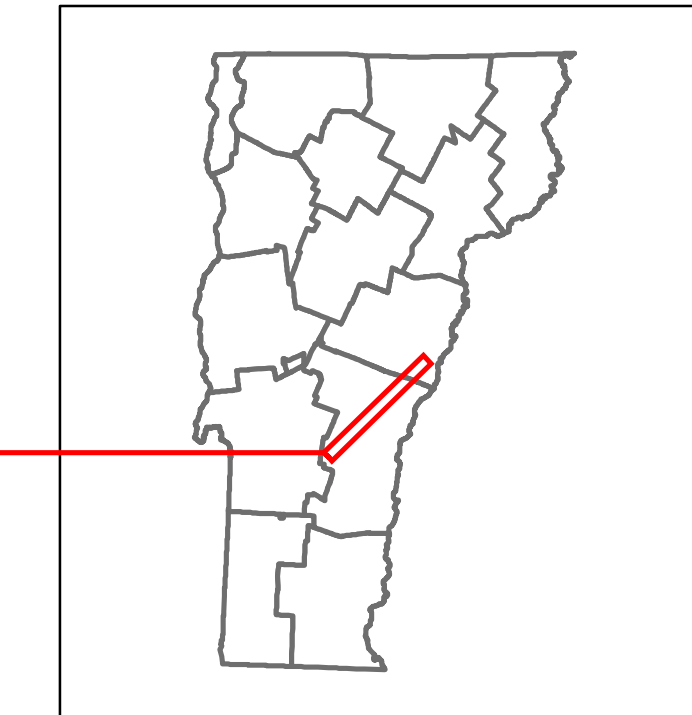


DISTRICT	TOWN	ROUTE
4	POMFRET	Maj-0166

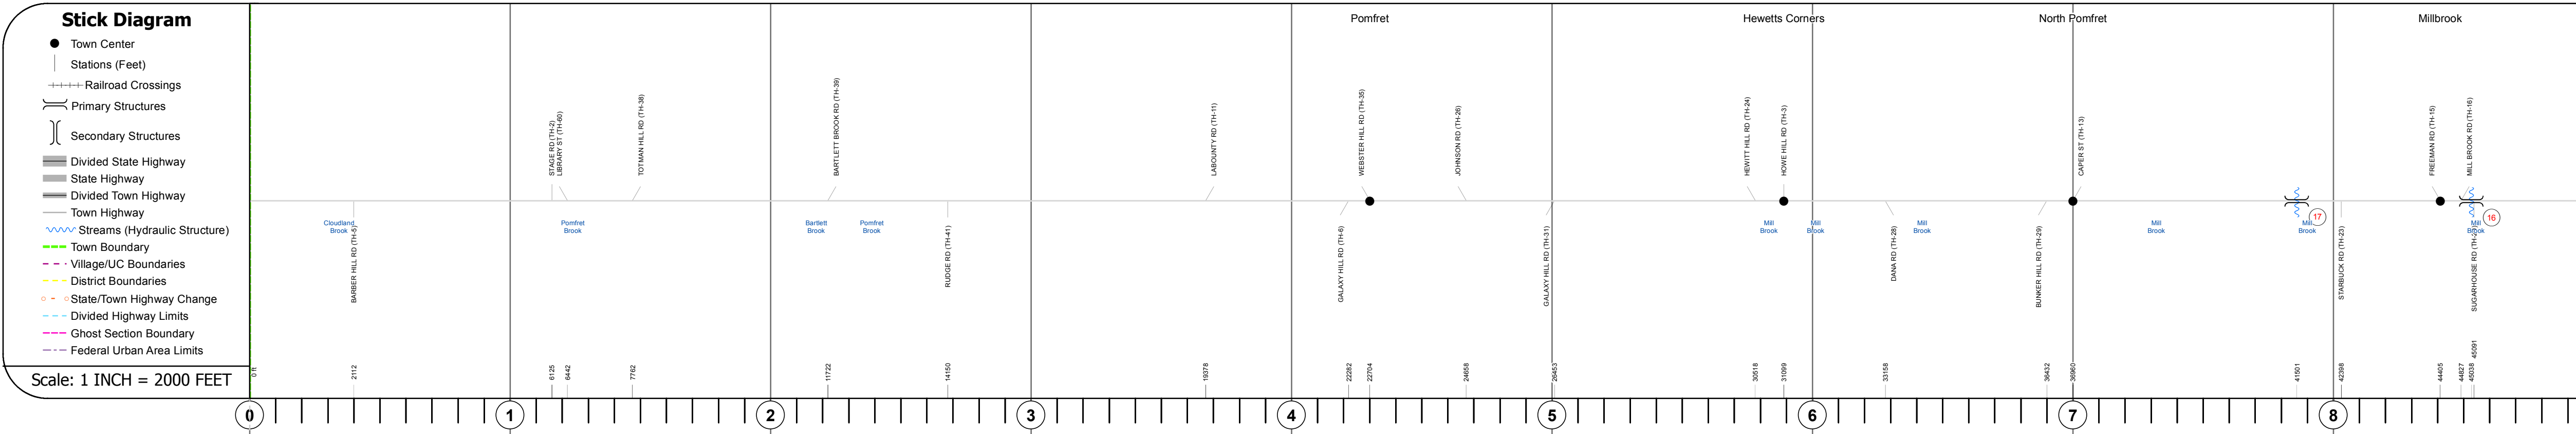

Maj-0166

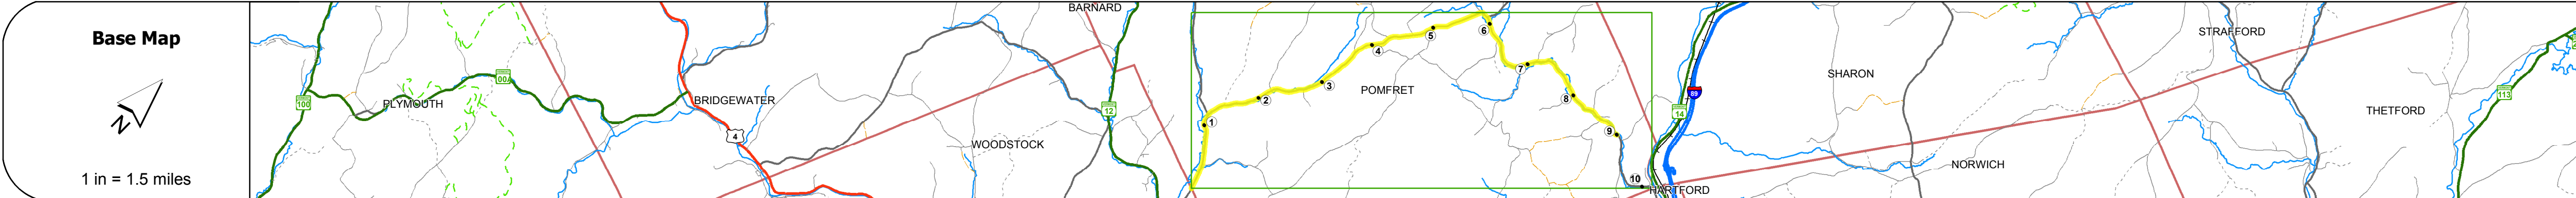

### STRUCTURE DESCRIPTIONS

**Bridge 17:**  
Stringer/multi-beam or girder - 1948  
Structure No. 200166001714132  
Length: 54'  
Width: 26.5'  
Weight Limit: 0  
Facility Carried: TR 01 FAS 166  
Bridge Type: ROLLED BEAM  
Features Intersected: MILL BROOK  
Surface: Bituminous  
Maintenance/Ownership: Town

**Bridge 16:**  
Slab - 1919  
Structure No. 200166001614132  
Length: 30'  
Width: 28.0'  
Weight Limit: 0  
Facility Carried: TR 01 FAS 166  
Bridge Type: CONCRETE SLAB  
Features Intersected: MILL BROOK  
Surface: Bituminous  
Maintenance/Ownership: Town

Station	0	1	2	3	4	5	6	7	8	9
Travellane										
Roadway										
Lane Count										
Base										
Subbase										
Curves										
Grades										
Historic Projects										
Maintenance Garage										
Speed Zone										
Functional Class					5					
National Highway System										
Limited Access Highway										
Traffic Counters	Y493									Y333
ADT Counts	1500	1500	1600	1600	1700	970	970	970	740	740
Crash Locations										

<b>Historic Projects</b> Unknown, Retreatment, Resurface, Bituminous Mix, Skinny Mix, Bituminous Seal Bituminous Concrete, Surface Treated Gravel, Cold Plane and Bituminous Concrete, Reclaimed Base and Bituminous Concrete, Concrete, Gravel			<b>Functional Class</b> 1 - Interstate System, 2 - Other Freeways and Expressways, 3 - Principal Arterial, 4 - Minor Arterial, 5 - Major Collector, 6 - Minor Collector			<b>Curves</b> Left, Right, Grades: grade up, grade down			<b>Road Widths</b> Traffic Counters (counter ID)			<b>AADT</b> Fatal, Property Damage Only, Injury, Unknown Crash Type			<b>Mileage by Functional Class By Sheet</b> 0166 5 - Major collector 9.000		<b>Mileage by Town By Sheet</b> POMFRET - S01661413 9.0 of 10.15		<b>DISTRICT</b> 4	<b>TOWN</b> POMFRET	<b>Date:</b> 11/10/16	<b>ROUTE</b> Maj-0166 ETE mileage: 0.88 to 9.88
<b>Speed Zones</b> 25, 30, 35, 40, 45, 50, 55, 60, 65										<b>Page Total Mileage: 9.000 mi</b>												