




# Route Log and Progress Chart


**DRAFT**

Please Note: Errors and Omissions May Exist.  
Contact the VTrans Mapping Section with questions or concerns.

DISTRICT	TOWN	ROUTE
4	WOODSTOCK	Maj-0166

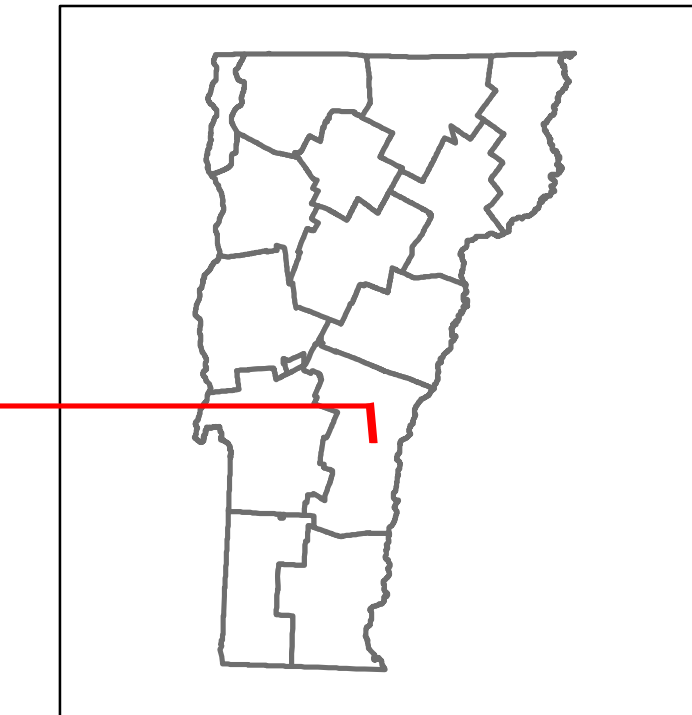

Maj-0166

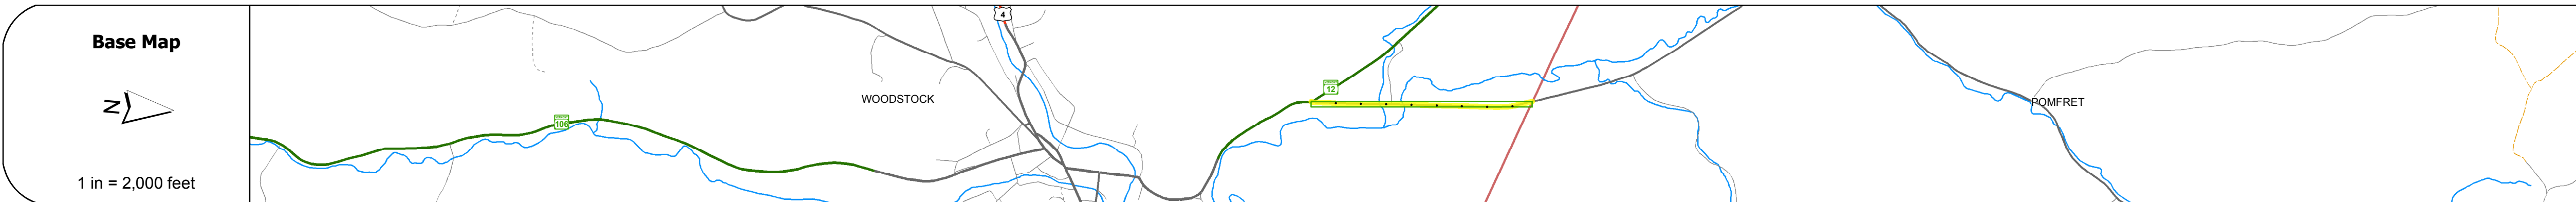

STRUCTURE DESCRIPTIONS
<p><b>Bridge 1:</b> Stringer/multi-beam or girder - 1937 Structure No. 200166000114242 Length: 84' Width: 30.2' Weight Limit: 0 Facility Carried: TR 01 FAS 166 Bridge Type: ROLLED BEAM Features Intersected: GULF STREAM Surface: Bituminous Maintenance/Ownership: Town</p> <p><b>Bridge 2:</b> Stringer/multi-beam or girder - 1938 Structure No. 200166000214242 Length: 54' Width: 29.5' Weight Limit: 0 Facility Carried: TR 01 FAS 166 Bridge Type: ROLLED BEAM Features Intersected: BARNARD BROOK Surface: Bituminous Maintenance/Ownership: Town</p>

Road Widths	Travellane	Roadway	Lane Count	Base	Subbase
	22	24	2		

Curves

Grades

Historic Projects

Maintenance Garage

Speed Zone

Functional Class
5

National Highway System

Limited Access Highway

Traffic Counters

AA DT Counts	Year	Count
2014	1500	1500
2013	1500	1500
2012	1600	1600
2011	1600	1600
2010	1700	1700

Crash Locations	Year	Count
2014	0	0
2013	1	1
2012	0	0
2011	0	0
2010	0	0

Historic Projects	Functional Class	Curves	Road Widths	AA DT	Mileage by Functional Class By Sheet	Mileage by Town By Sheet	DISTRICT	TOWN	Date: 11/10/16	ROUTE
<ul style="list-style-type: none"> <li>Unknown</li> <li>Retreatment</li> <li>Resurface</li> <li>Bituminous Mix</li> <li>Skinny Mix</li> <li>Bituminous Seal</li> </ul>	<ul style="list-style-type: none"> <li>1 - Interstate System</li> <li>2 - Other Freeways and Expressways</li> <li>3 - Principal Arterial</li> <li>4 - Minor Arterial</li> <li>5 - Major Collector</li> <li>6 - Minor Collector</li> </ul>	<ul style="list-style-type: none"> <li>Left (segres)</li> <li>Right</li> </ul>	<ul style="list-style-type: none"> <li>ft)</li> </ul>	<ul style="list-style-type: none"> <li>(count)</li> </ul>	0166 5 - Major collector 0.880	WOODSTOCK - S01661424 0.88 of 0.88	4	WOODSTOCK	1 of 1 TWN mileage: 0.0 to 0.88	Maj-0166 ETE mileage: 0.0 to 0.88
Page Total Mileage: 0.880 mi						Page Total Mileage: 0.88 mi				