





Route Log and Progress Chart

DRAFT

Please Note: Errors and Omissions May Exist.
Contact the VTrans Mapping Section with questions or concerns.

DISTRICT	TOWN	ROUTE
4	NORWICH	Maj-0177

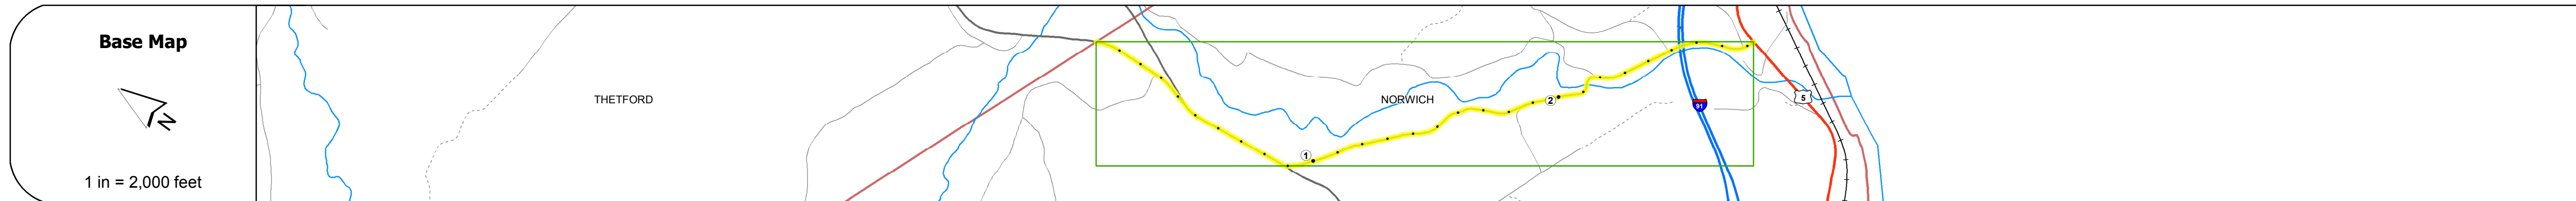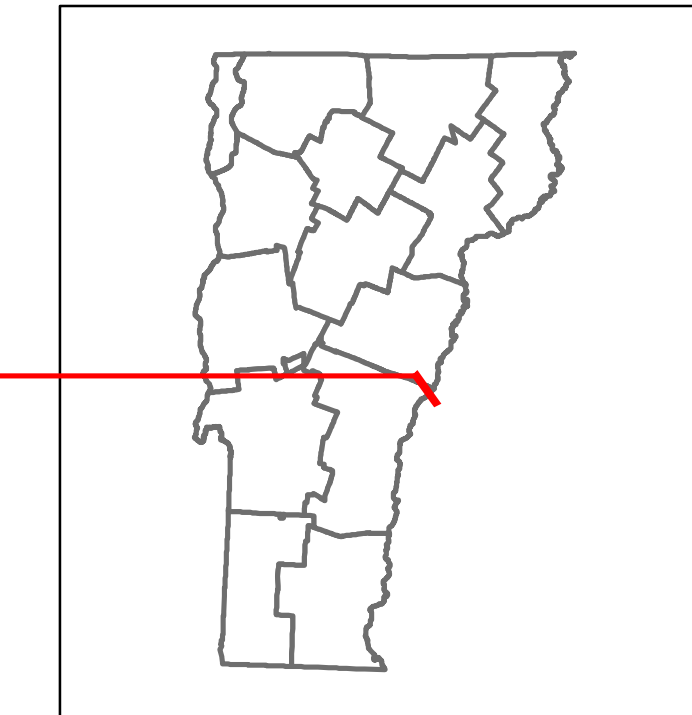

Scale: 1 INCH = 2000 FEET	0	1	2
Travellane	22	20	22
Roadway	26	22	26
Lane Count		2	
Base			
Subbase			

Curves	Grades

Historic Projects
<p>1977: Unknown</p> <p>1974: Unknown</p> <p>1943: SA</p> <p>2005: THD 0625</p> <p>1970: Unknown</p> <p>1991: SA</p> <p>1974: Unknown</p> <p>1943: SA</p> <p>1970: Unknown</p> <p>1991: SA</p> <p>1974: Unknown</p> <p>1943: SA</p>

Maintenance Garage	Speed Zone	Functional Class	National Highway System	Limited Access Highway
		5		

Traffic Counters	YX08	YX0C	Y314
2014	760	970	350
2013	820	980	350
2012	880	990	360
2011	940	1000	360
2010	1100	1100	340

Crash Locations	
2014	
2013	
2012	
2011	
2010	

STRUCTURE DESCRIPTIONS
<p>Bridge 48: Stringer/multi-beam or girder - 1950 Structure No. 200177004614112 Length: 100' Width: 24.8' Weight Limit: 0 Facility Carried: TR 03 FAS 177 Bridge Type: 2 SP CONT ROLLED BM Features Intersected: OMPOMPANVOOSUC RIVER Surface: Bituminous Maintenance/Ownership: Town</p> <p>Bridge 51S: Stringer/multi-beam or girder - 1970 Structure No. 200091051514112 Length: 250' Width: 39.4' Under Clearance: 15.75' Facility Carried: 1 00091 ML Bridge Type: 2 SP WELDED PL GDR Features Intersected: 1 91 OVER TH 3 OMPOMR Surface: Bituminous Maintenance/Ownership: State</p> <p>Bridge 51N: Stringer/multi-beam or girder - 1970 Structure No. 200091051N14112 Length: 250' Width: 39.4' Under Clearance: 14.5' Facility Carried: 1 00091 ML Bridge Type: 2 SP WELDED PL GDR Features Intersected: 1 91 OVER TH 3 OMPOMR Surface: Bituminous Maintenance/Ownership: State</p>

Historic Projects	Functional Class	Curves	Road Widths	AAAT	Mileage by Functional Class By Sheet	Mileage by Town By Sheet	DISTRICT	TOWN	Date: 11/10/16	ROUTE
<ul style="list-style-type: none"> Unknown Retreatment Resurface Bituminous Mix Skinny Mix Bituminous Seal 	<ul style="list-style-type: none"> 1 - Interstate System 2 - Other Freeways and Expressways 3 - Principal Arterial 4 - Minor Arterial 5 - Major Collector 6 - Minor Collector 	<ul style="list-style-type: none"> Left (segress) Right grade up grade down 	<ul style="list-style-type: none"> (ft) Traffic Counters (counter ID) 	<ul style="list-style-type: none"> (count) Fatal Injury Property Damage Only Unknown Crash Type 	0177 5 - Major collector 2.830	NORWICH - S01771411 2.83 of 2.83	4	NORWICH	1 of 1 TWN mileage: 0.0 to 2.83	Maj-0177 ETE mileage: 18.89 to 21.72
					Page Total Mileage: 2.830 mi	Page Total Mileage: 2.83 mi				