




Route Log and Progress Chart


DRAFT

Please Note: Errors and Omissions May Exist.
Contact the VTrans Mapping Section with questions or concerns.

DISTRICT	TOWN	ROUTE
7	CORINTH	Maj-0192

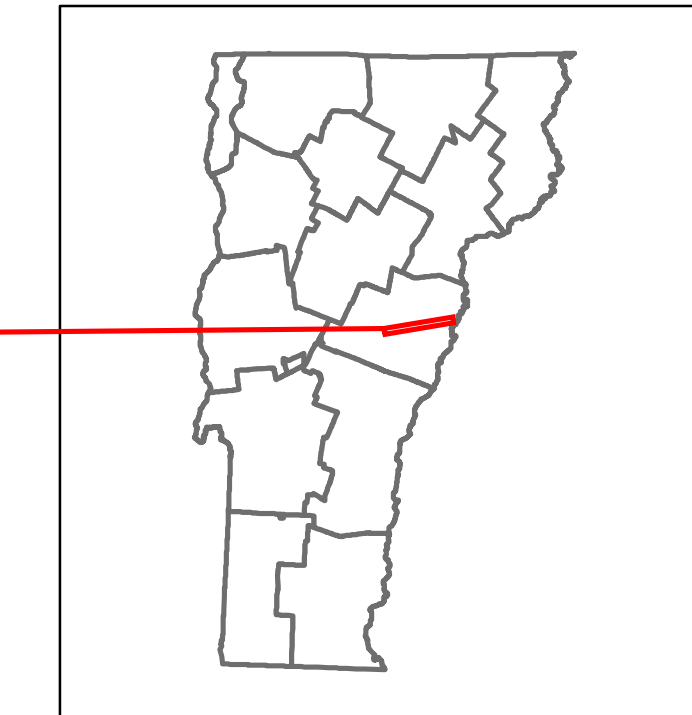

Maj-0192

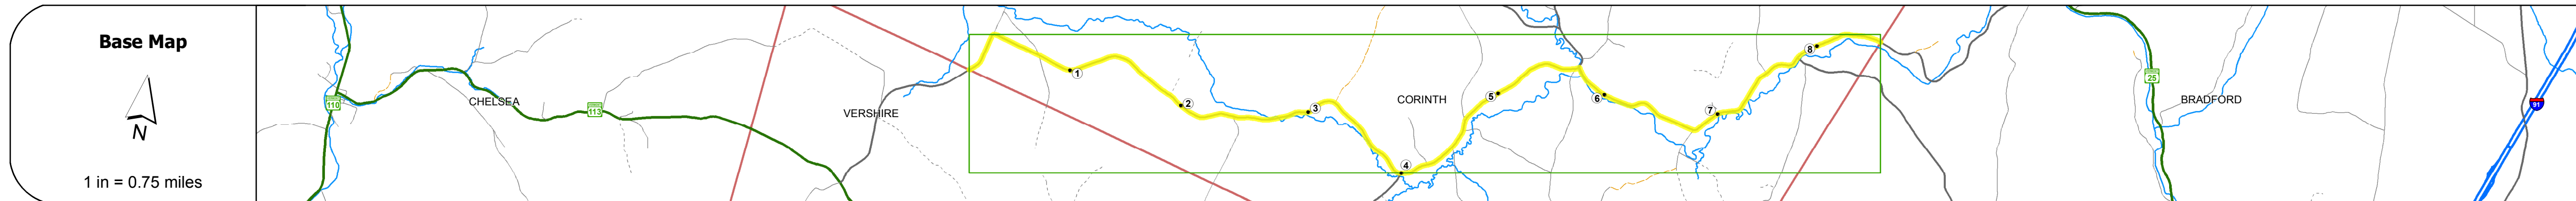

STRUCTURE DESCRIPTIONS	
Bridge 4:	Slab - 1953 Structure No: 200192000409052 Length: 25' Width: 25.6' Facility Carried: TR 03 FAS 192 Bridge Type: CONCRETE SLAB Features Intersected: MEADOW BROOK Surface: Bituminous Maintenance/Ownership: Town
Bridge 5C:	Stringer/multi-beam or girder - 1955 Structure No: 200192005C09052 Length: 39' Width: 30.3' Facility Carried: TR 03 FAS 192 Bridge Type: ROLLED BEAM Features Intersected: COOKVILLE BROOK Surface: Bituminous Maintenance/Ownership: Town

0	1	2	3	4	5	6	7	8
Road Widths Travellane Roadway Lane Count Base Subbase								
Curves								
Grades								
Historic Projects								
Maintenance Garage								
Speed Zone								
Functional Class								
National Highway System								
Limited Access Highway								
Traffic Counters								
AADT Counts								
Crash Locations								

Historic Projects Unknown, Retreatment, Resurface, Bituminous Mix, Skiny Mix, Bituminous Seal Bituminous Concrete, Surface Treated Gravel, Cold Plane and Bituminous Concrete, Concrete, Reclaimed Base and Bituminous Concrete	Functional Class 1 - Interstate System, 2 - Other Freeways and Expressways, 3 - Principal Arterial, 4 - Minor Arterial, 5 - Major Collector, 6 - Minor Collector	Curves Left (degrees), Right Grades grade up, grade down	Road Widths (ft) Traffic Counters (counter ID)	AADT (count)	Crash Locations Fatal, Property Damage Only, Injury, Unknown Crash Type	Mileage by Functional Class By Sheet 0192 5 - Major collector 8.520	Mileage by Town By Sheet CORINTH - S01920905 8.52 of 8.52	DISTRICT 7	TOWN CORINTH	Date: 11/10/16	ROUTE Maj-0192 ETE mileage: 1.48 to 10.0
Speed Zones 25, 30, 35, 40, 45, 50, 55, 60, 65						Page Total Mileage: 8.520 mi	Page Total Mileage: 8.52 mi	1 of 1 TOWN mileage: 0.0 to 8.52			