## Trans Working to Get You There Vermont Agency of Transportation

## **Route Log and Progress Chart**

Please Note: Errors and Omissions May Exist.
Contact the VTrans Mapping Section with questions or concerns.

DISTRICT TOWN ROUTE
5 FERRISBURGH Maj-0197

Mileage by Town By Sheet

FERRISBURGH - S01970105

3.34 of 3.34

Page Total Mileage: 3.34 mi

**DISTRICT** 



Stringer/multi-beam or girder - 1951 Structure No. 200197000901052

Features Intersected: LITTLE OTTER CREEK

Facility Carried: TR 02 FAS 197


Maintenance/Ownership: Town

Bridge Type: STEEL BEAM

Surface: Bituminous

Length: 69' Width: 24.8' Maj-0197

STRUCTURE DESCRIPTIONS

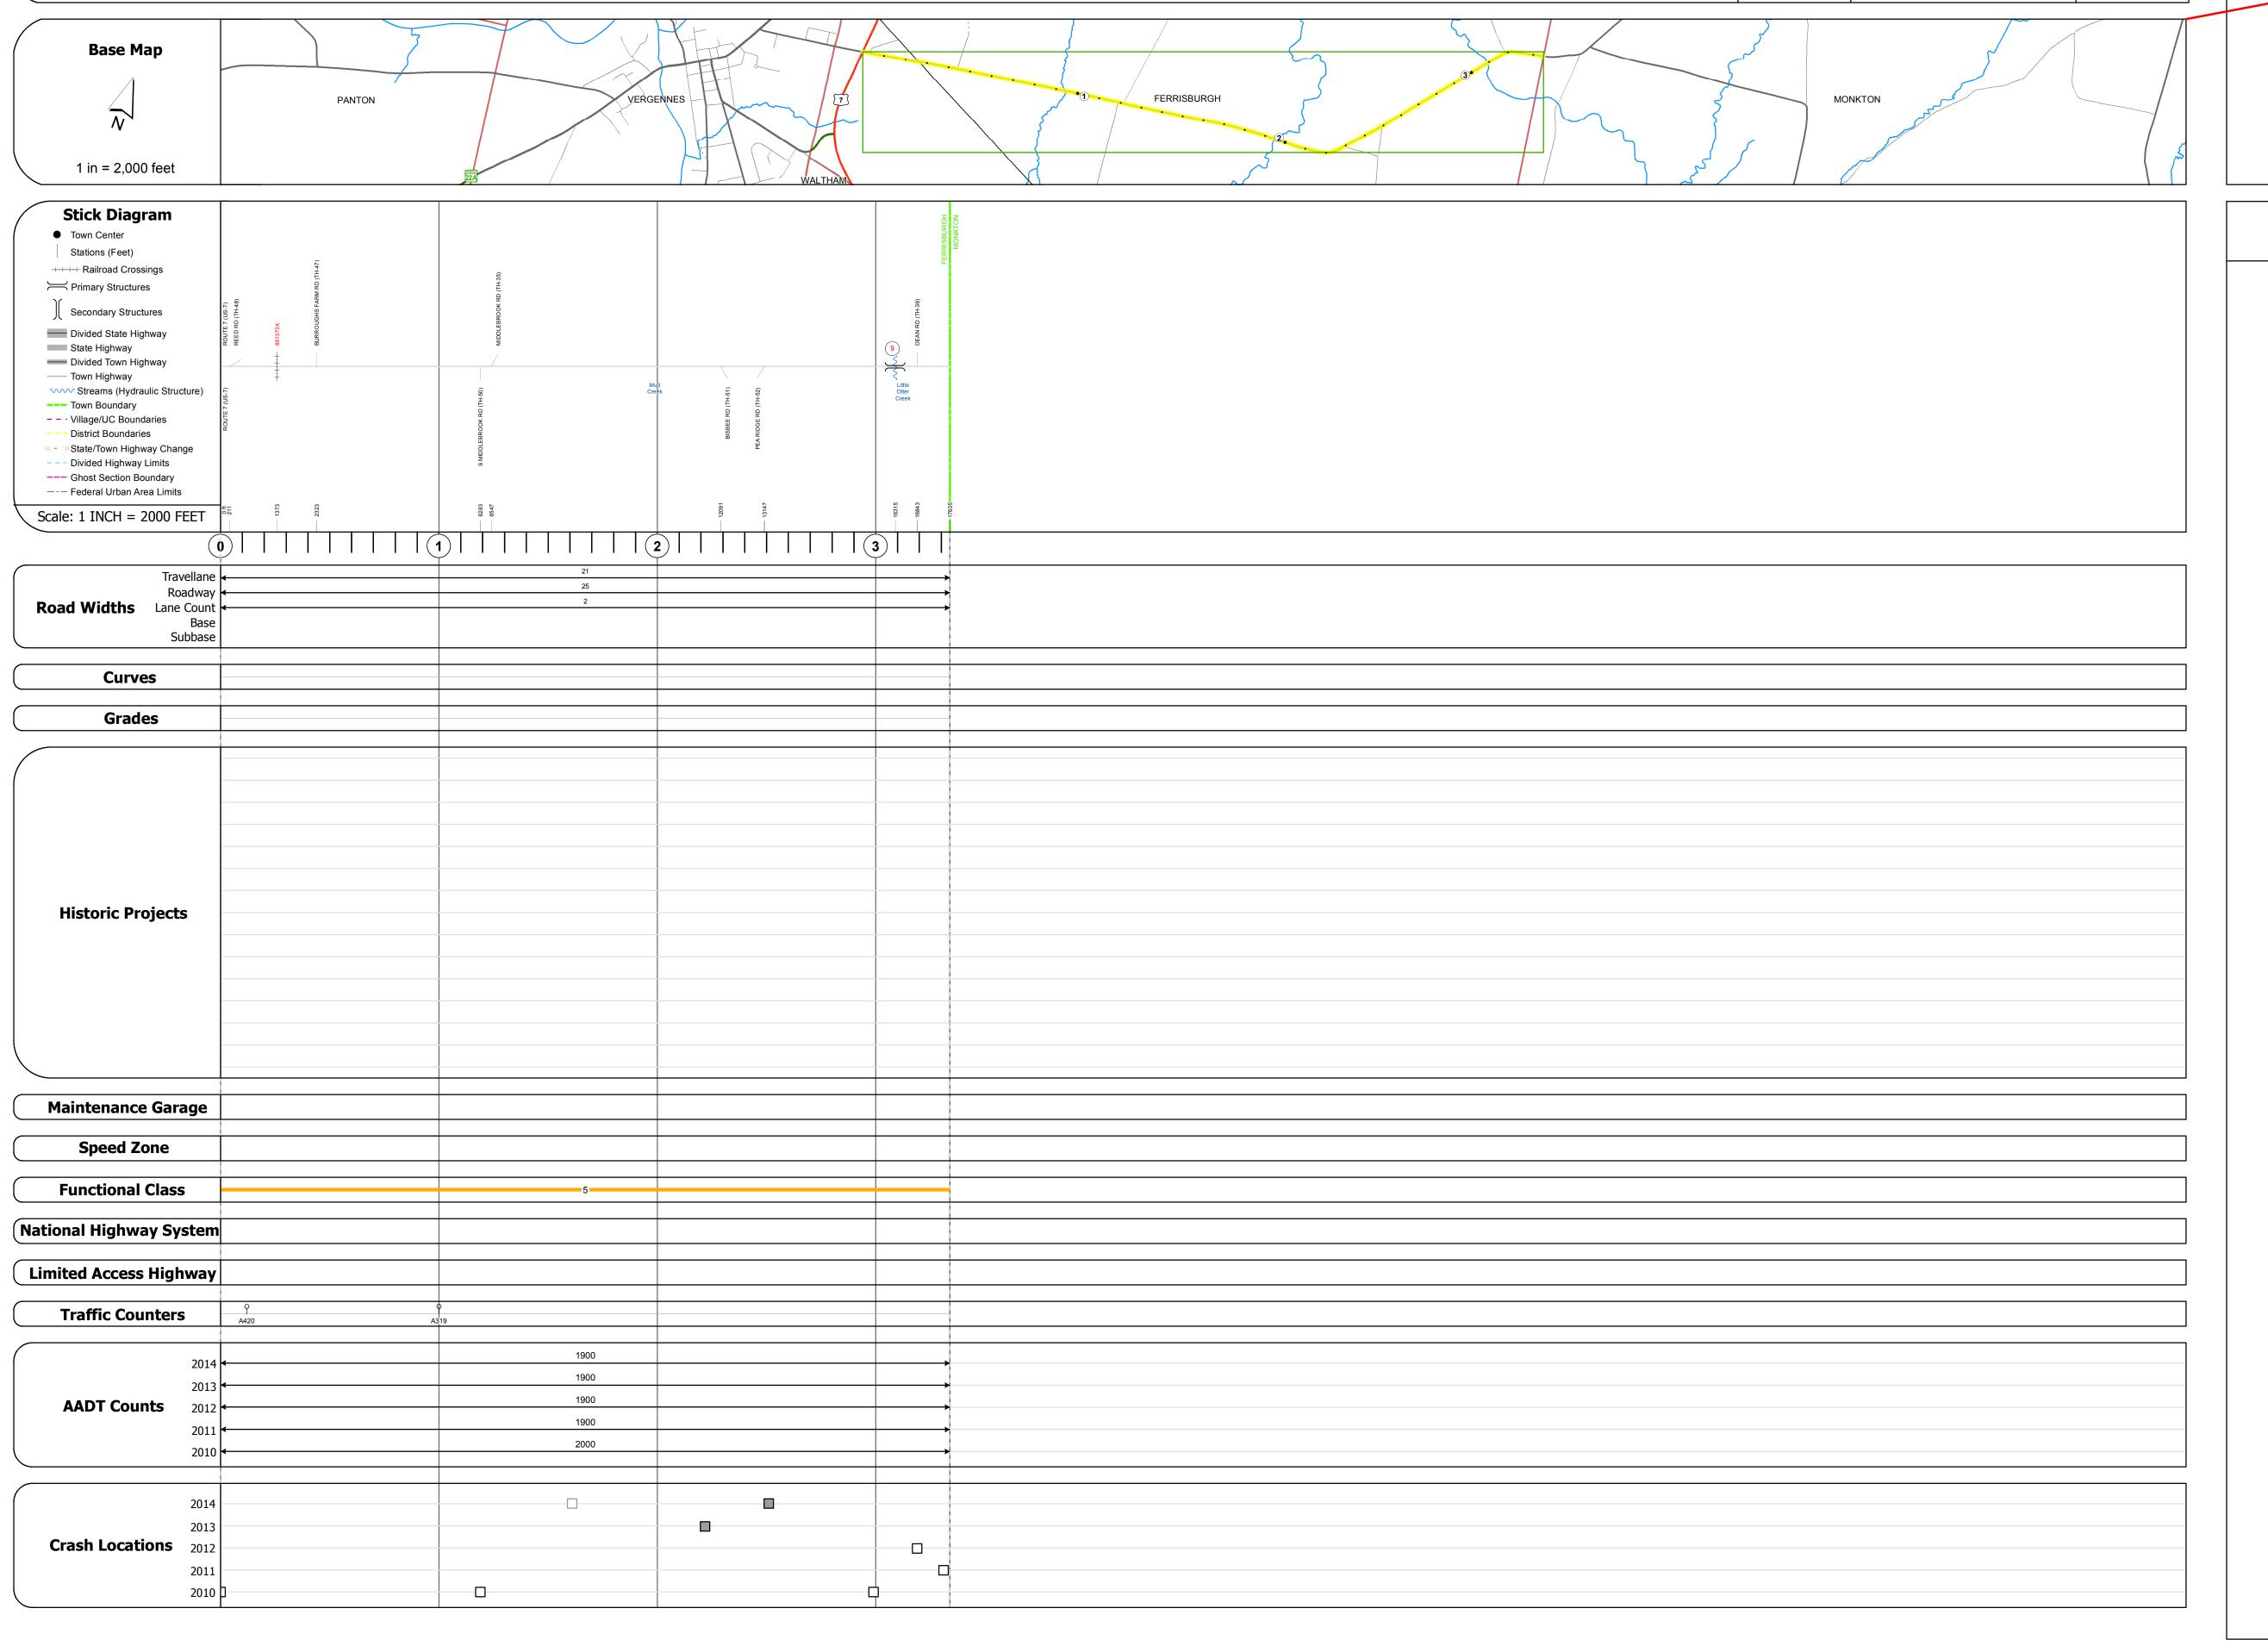

Mileage by Functional Class By Sheet

Page Total Mileage: 3.340 mi

0197 5 - Major Collector

TOWN	Date: 11/10/16	ROUTE Maj-0197
FERRISBURGH	1 of 1 TWN mileage: 0.0 to 3.34	ETE mileage: 0.0 to 3.34

SPEED SPEED

**Road Widths** 

**Traffic Counters** 

(count) →

Fatal Property Damage Only

■ Injury □ Unknown Crash Type

**Historic Projects** 

ःः Bituminous Seal **∑** Gravel

Unknown
Retreatment
Resurface
Bituminous Macadam
Cold Plane and
Bituminous Concrete
Bituminous Mix
Skinny Mix
Concrete
Concrete
Concrete
Surface Treated
Gravel
III Plant Mix
Reclaimed Base and
Bituminous Concrete
Bituminous Concrete