

Route Log and Progress Chart

DRAFT Please Note: Errors and Omissions May Exist.


DISTRICT TOWN ROUTE MONKTON Maj-0197



ROUTE

Maj-0197

ETE mileage: 3.34 to 7.65

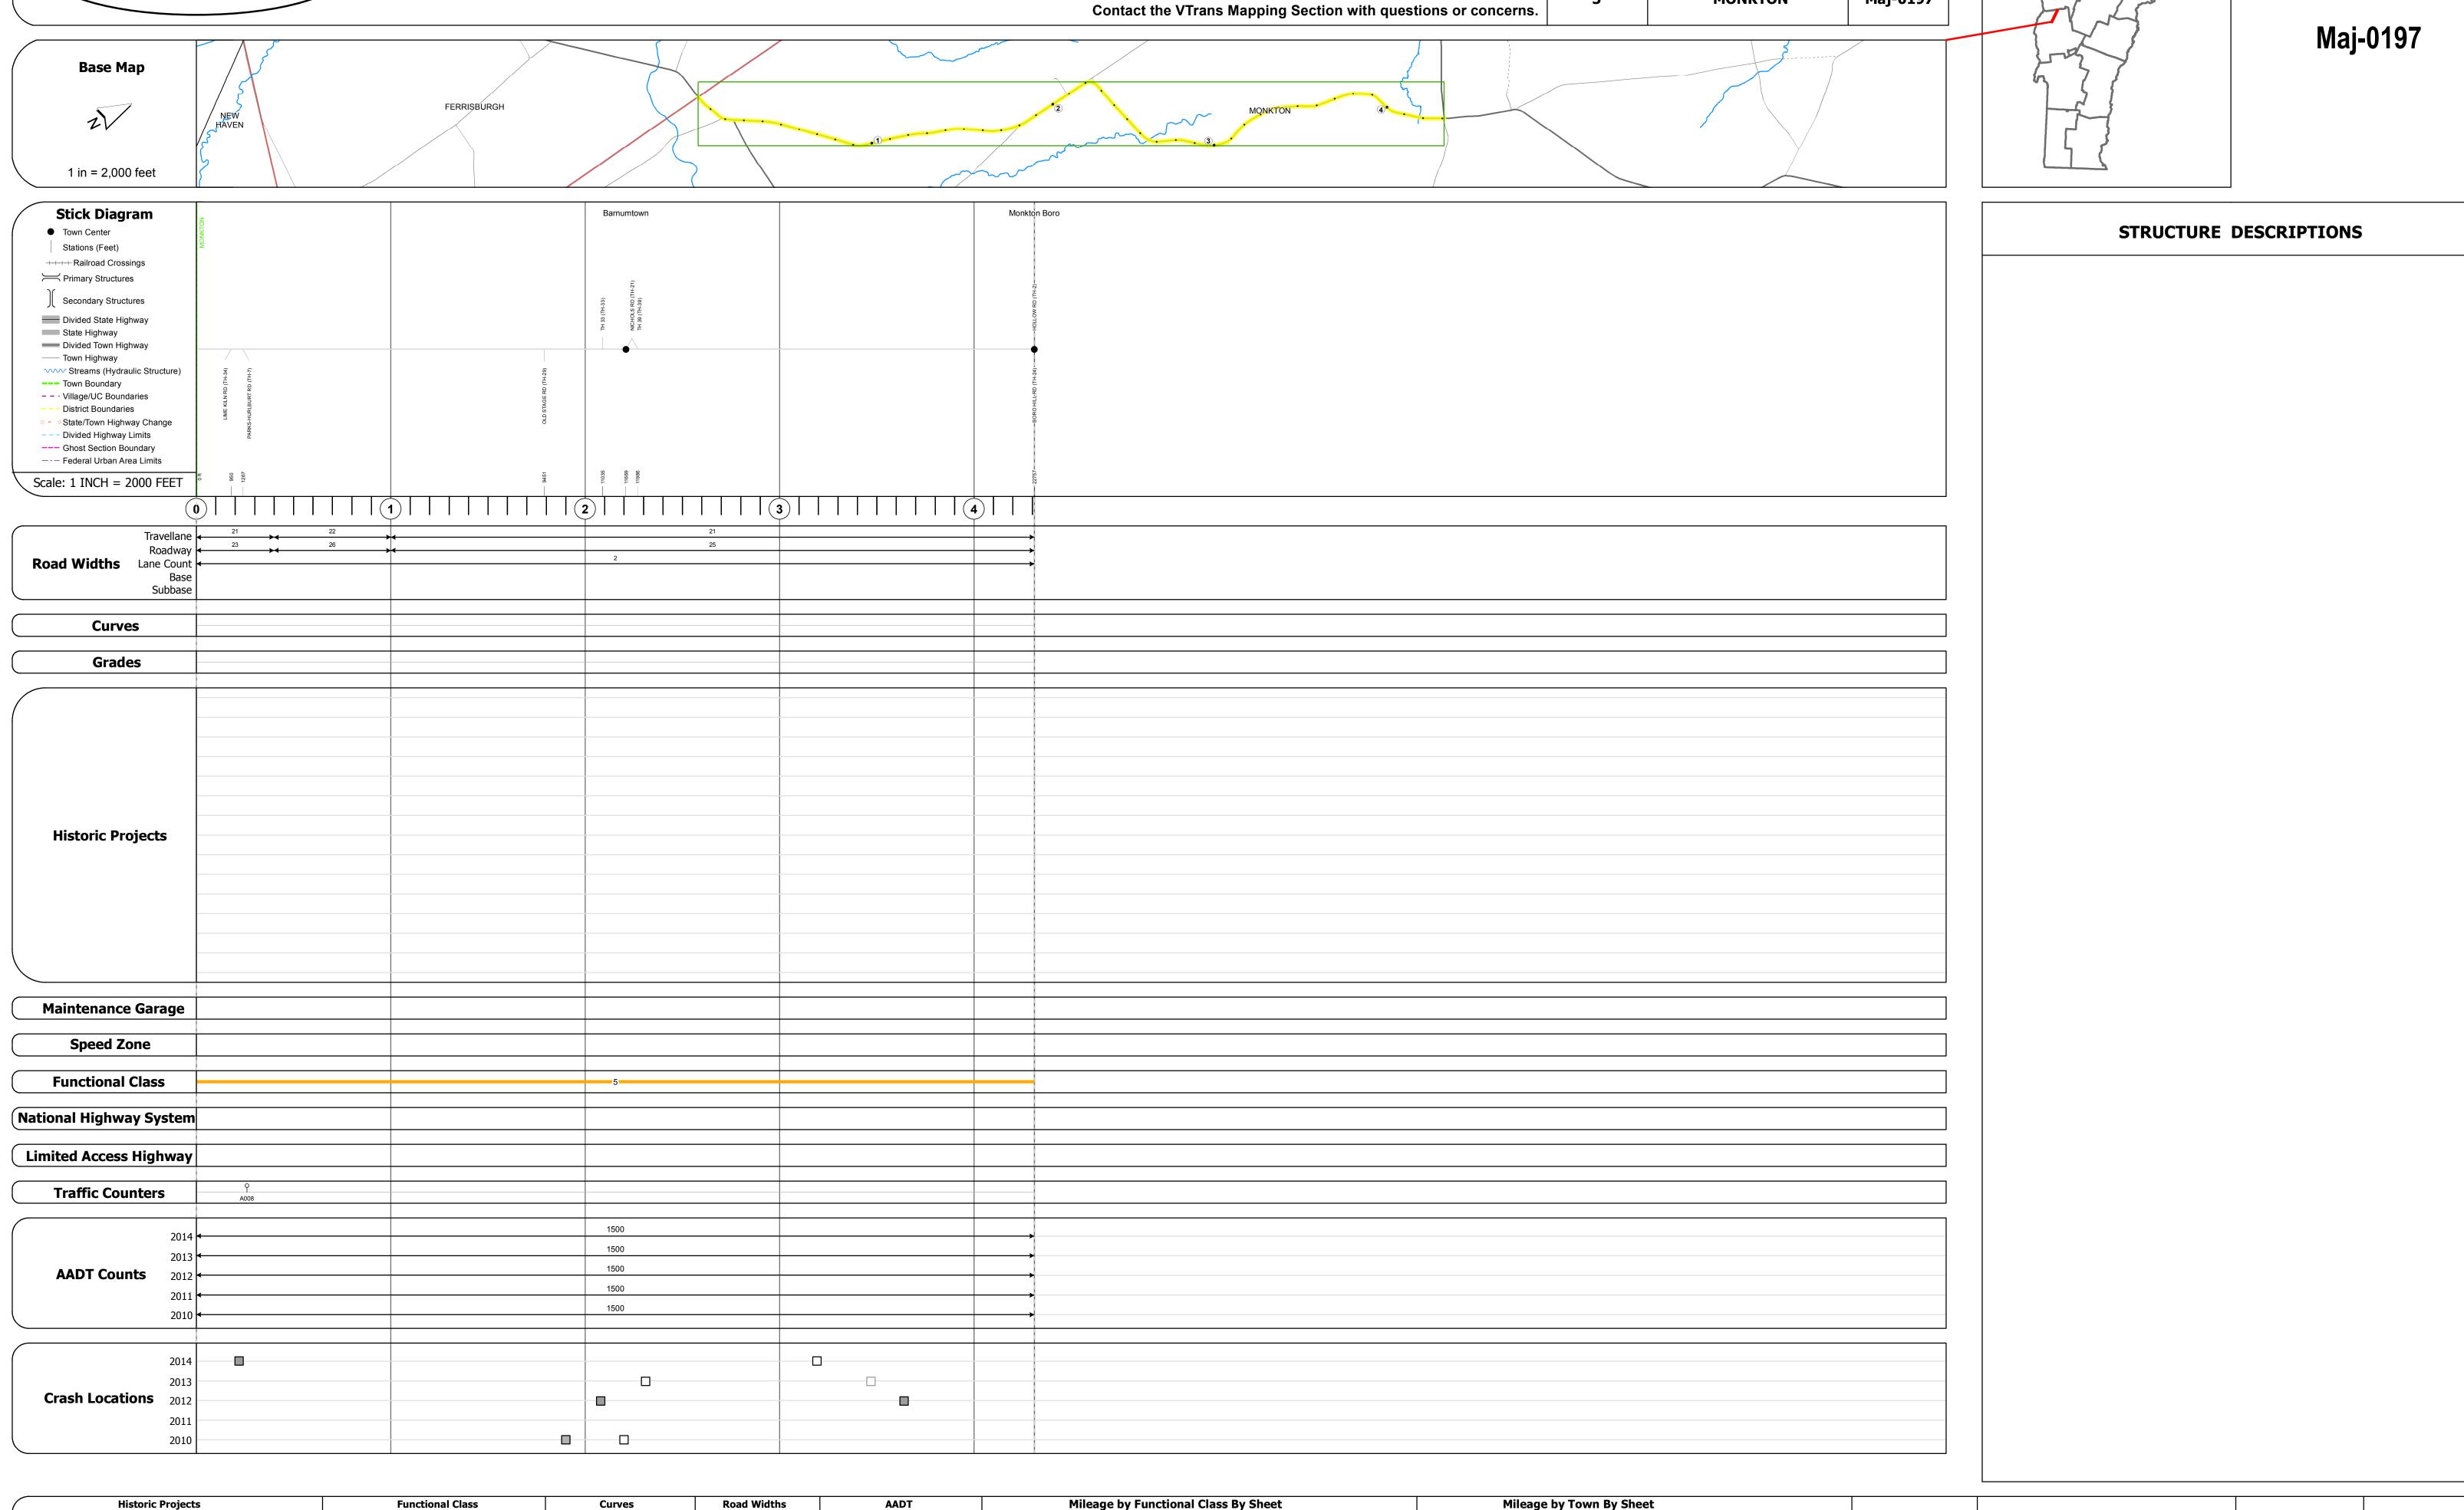

	Historic Projects	Functional Class	Curves	Road Widths	AADT	Mileage by Functional Class By Sheet		Mileage by Town By Sheet				
Unknown	■ Bituminous Concrete ■ Surface Treated	1 - Interstate 3 - Principal 5 - Major	(degrees) Left	← (ft)	(count)	0197 5 - Major Collector	4.310	MONKTON - S01970112	4.31 of 4.31	DISTRICT	TOWN	Date: 11/1
Retreatmen		2 - Other 4 - Minor 6 - Minor	Right							DISTRICT	101111	Date. 11/1
Resurface	Cold Plane and Plant Mix	Freeways and Arterial Collector										
■ Bituminous	Mix Bituminous Concrete Reclaimed Base and	Expressways	Grades	Traffic Counters	Crash Locations							1 of 1
Skinny Mix	Concrete — Bituminous Concrete	Speed Zones	(percent) grade up	٩	Fatal Property Damage Only						MONKTON	
Bituminous	Seal Gravel	SPEED	(percent) grade down	(counter ID)	☐ Injury ☐ Unknown Crash Type					5	FIGHRION	TWN milea
Indicated plan	ns available - http://vtransmap01.aot.state.vt.us/rp/dpr/Dlwebstore/	25 30 35 40 45 50 55 60 65				Page Total Mil	leage: 4.310 mi		Page Total Mileage: 4.31 mi			0.0 to 4.3